



FRONT VIEW OF 3265 EL CAMINO REAL

HUNT HALE JONES ARCHITECTS HEREBY EXPRESSLY RESERVES ITS STATUTORY COPYRIGHT, COMMON LAW COPYRIGHT AND OTHER SPECIFICATIONS, IDEAS, DESIGNS AND ARRANGEMENTS REPRESENTED THEREBY ARE AND SHALL REMAIN THE PROPERTY OF HUNT HALE JONES ARCHITECTS.

NO PART THEREOF SHALL BE REPRODUCED, COPIED, ADAPTED, DISCLOSED OR DISTRIBUTED TO OTHERS, SOLD, PUBLISHED OR OTHERWISE USED WITHOUT THE PRIOR WRITTEN CONSENT OF AND APPROPRIATE COMPENSATION TO HUNT HALE JONES ARCHITECTS.

VISUAL CONTACT WITH THE DRAWINGS OR SPECIFICATIONS SHALL CONSTITUTE CONCLUSIVE EVIDENCE OF ACCEPTANCE OF THESE RESTRICTIONS

Revisions:

No.	Date	Revision
1	00.00.0000	PLAN CHECK

Sheet Description:

RENDERINGS

Scale	N.T.S.
Drawn	BI
Checked	BI
Date	5-13-19_PERMIT SUBMITTAL
Project#	446001

3265 EL CAMINO REAL
696 SAN RAMON VALLEY BLVD.
SUITE 502
DANVILLE, CA

EL CAMINO
3265 EL CAMINO REAL
PALO ALTO, CA 94306
APN: 132-38-20

HUNT HALE JONES ARCHITECTS HEREBY EXPRESSLY RESERVES ITS STATUTORY COPYRIGHT, COMMON LAW COPYRIGHT AND OTHER SPECIFICATIONS, IDEAS, DESIGNS AND ARRANGEMENTS REPRESENTED THEREBY ARE AND SHALL REMAIN THE PROPERTY OF HUNT HALE JONES ARCHITECTS.

NO PART THEREOF SHALL BE REPRODUCED, COPIED, ADAPTED, DISCLOSED OR DISTRIBUTED TO OTHERS, SOLD, PUBLISHED OR OTHERWISE USED WITHOUT THE PRIOR WRITTEN CONSENT OF AND APPROPRIATE COMPENSATION TO HUNT HALE JONES ARCHITECTS.

VISUAL CONTACT WITH THE DRAWINGS OR SPECIFICATIONS SHALL CONSTITUTE CONCLUSIVE EVIDENCE OF ACCEPTANCE OF THESE RESTRICTIONS.

Revisions:

No.	Date	Revision
1	00.00.0000	PLAN CHECK

Sheet Description:

RENDERINGS

Scale	N.T.S.
Drawn	BI
Checked	BI
Date	5-13-19, PERMIT SUBMITTAL
Project#	446001



SIDE VIEW OF 3265 EL CAMINO REAL



BIRDS EYE VIEW OF 3265 EL CAMINO REAL

**HUNT
HALE
JONES**

Architecture | Planning | Interiors

444 Spear Street, Suite 105
San Francisco, CA 94105
www.hunthalejones.com
t. 415-512-1300 f. 415-288-0288

3265 EL CAMINO REAL
696 SAN RAMON VALLEY BLVD.
SUITE 502
DANVILLE, CA

EL CAMINO
3265 EL CAMINO REAL
PALO ALTO, CA 94306
APN: 132-38-20

HUNT HALE JONES ARCHITECTS HEREBY EXPRESSLY
RESERVES ITS STATUTORY COPYRIGHT, COMMON
LAW COPYRIGHT AND OTHER SPECIFICATIONS,
IDEAS, DESIGNS AND ARRANGEMENTS
REPRESENTED THEREBY ARE AND SHALL REMAIN
THE PROPERTY OF HUNT HALE JONES ARCHITECTS.

NO PART THEREOF SHALL BE REPRODUCED, COPIED,
ADAPTED, DISCLOSED OR DISTRIBUTED TO OTHERS,
SOLD, PUBLISHED OR OTHERWISE USED WITHOUT
THE PRIOR WRITTEN CONSENT OF AND APPROPRIATE
COMPENSATION TO HUNT HALE JONES ARCHITECTS.

VISUAL CONTACT WITH THE DRAWINGS OR
SPECIFICATIONS SHALL CONSTITUTE CONCLUSIVE
EVIDENCE OF ACCEPTANCE OF THESE RESTRICTIONS.

Revisions:

No.	Date	Revision
1	00.00.0000	PLAN CHECK

Sheet Description:

RENDERINGS

Scale	N.T.S.
Drawn	BI
Checked	BI
Date	5-13-19, PERMIT SUBMITTAL
Project#	446001

3265 EL CAMINO REAL
696 SAN RAMON VALLEY BLVD.
SUITE 502
DANVILLE, CA

EL CAMINO
3265 EL CAMINO REAL
PALO ALTO, CA 94306
APN: 132-38-20

HUNT HALE JONES ARCHITECTS HEREBY EXPRESSLY RESERVES ITS STATUTORY, COPYRIGHT, COMMON LAW COPYRIGHT AND OTHER SPECIFICATIONS, IDEAS, DESIGNS AND ARRANGEMENTS REPRESENTED THEREBY ARE AND SHALL REMAIN THE PROPERTY OF HUNT HALE JONES ARCHITECTS.

NO PART THEREOF SHALL BE REPRODUCED, COPIED, ADAPTED, DISCLOSED OR DISTRIBUTED TO OTHERS, SOLD, PUBLISHED OR OTHERWISE USED WITHOUT THE PRIOR WRITTEN CONSENT OF AND APPROPRIATE COMPENSATION TO HUNT HALE JONES ARCHITECTS.

VISUAL CONTACT WITH THE DRAWINGS OR SPECIFICATIONS SHALL CONSTITUTE CONCLUSIVE EVIDENCE OF ACCEPTANCE OF THESE RESTRICTIONS.


Revisions:

No.	Date	Revision
1	00.00.0000	PLAN CHECK


Sheet Description:

RENDERINGS


Scale	N.T.S.
Drawn	BI
Checked	BI
Date	5-13-19, PERMIT SUBMITTAL
Project#	446001

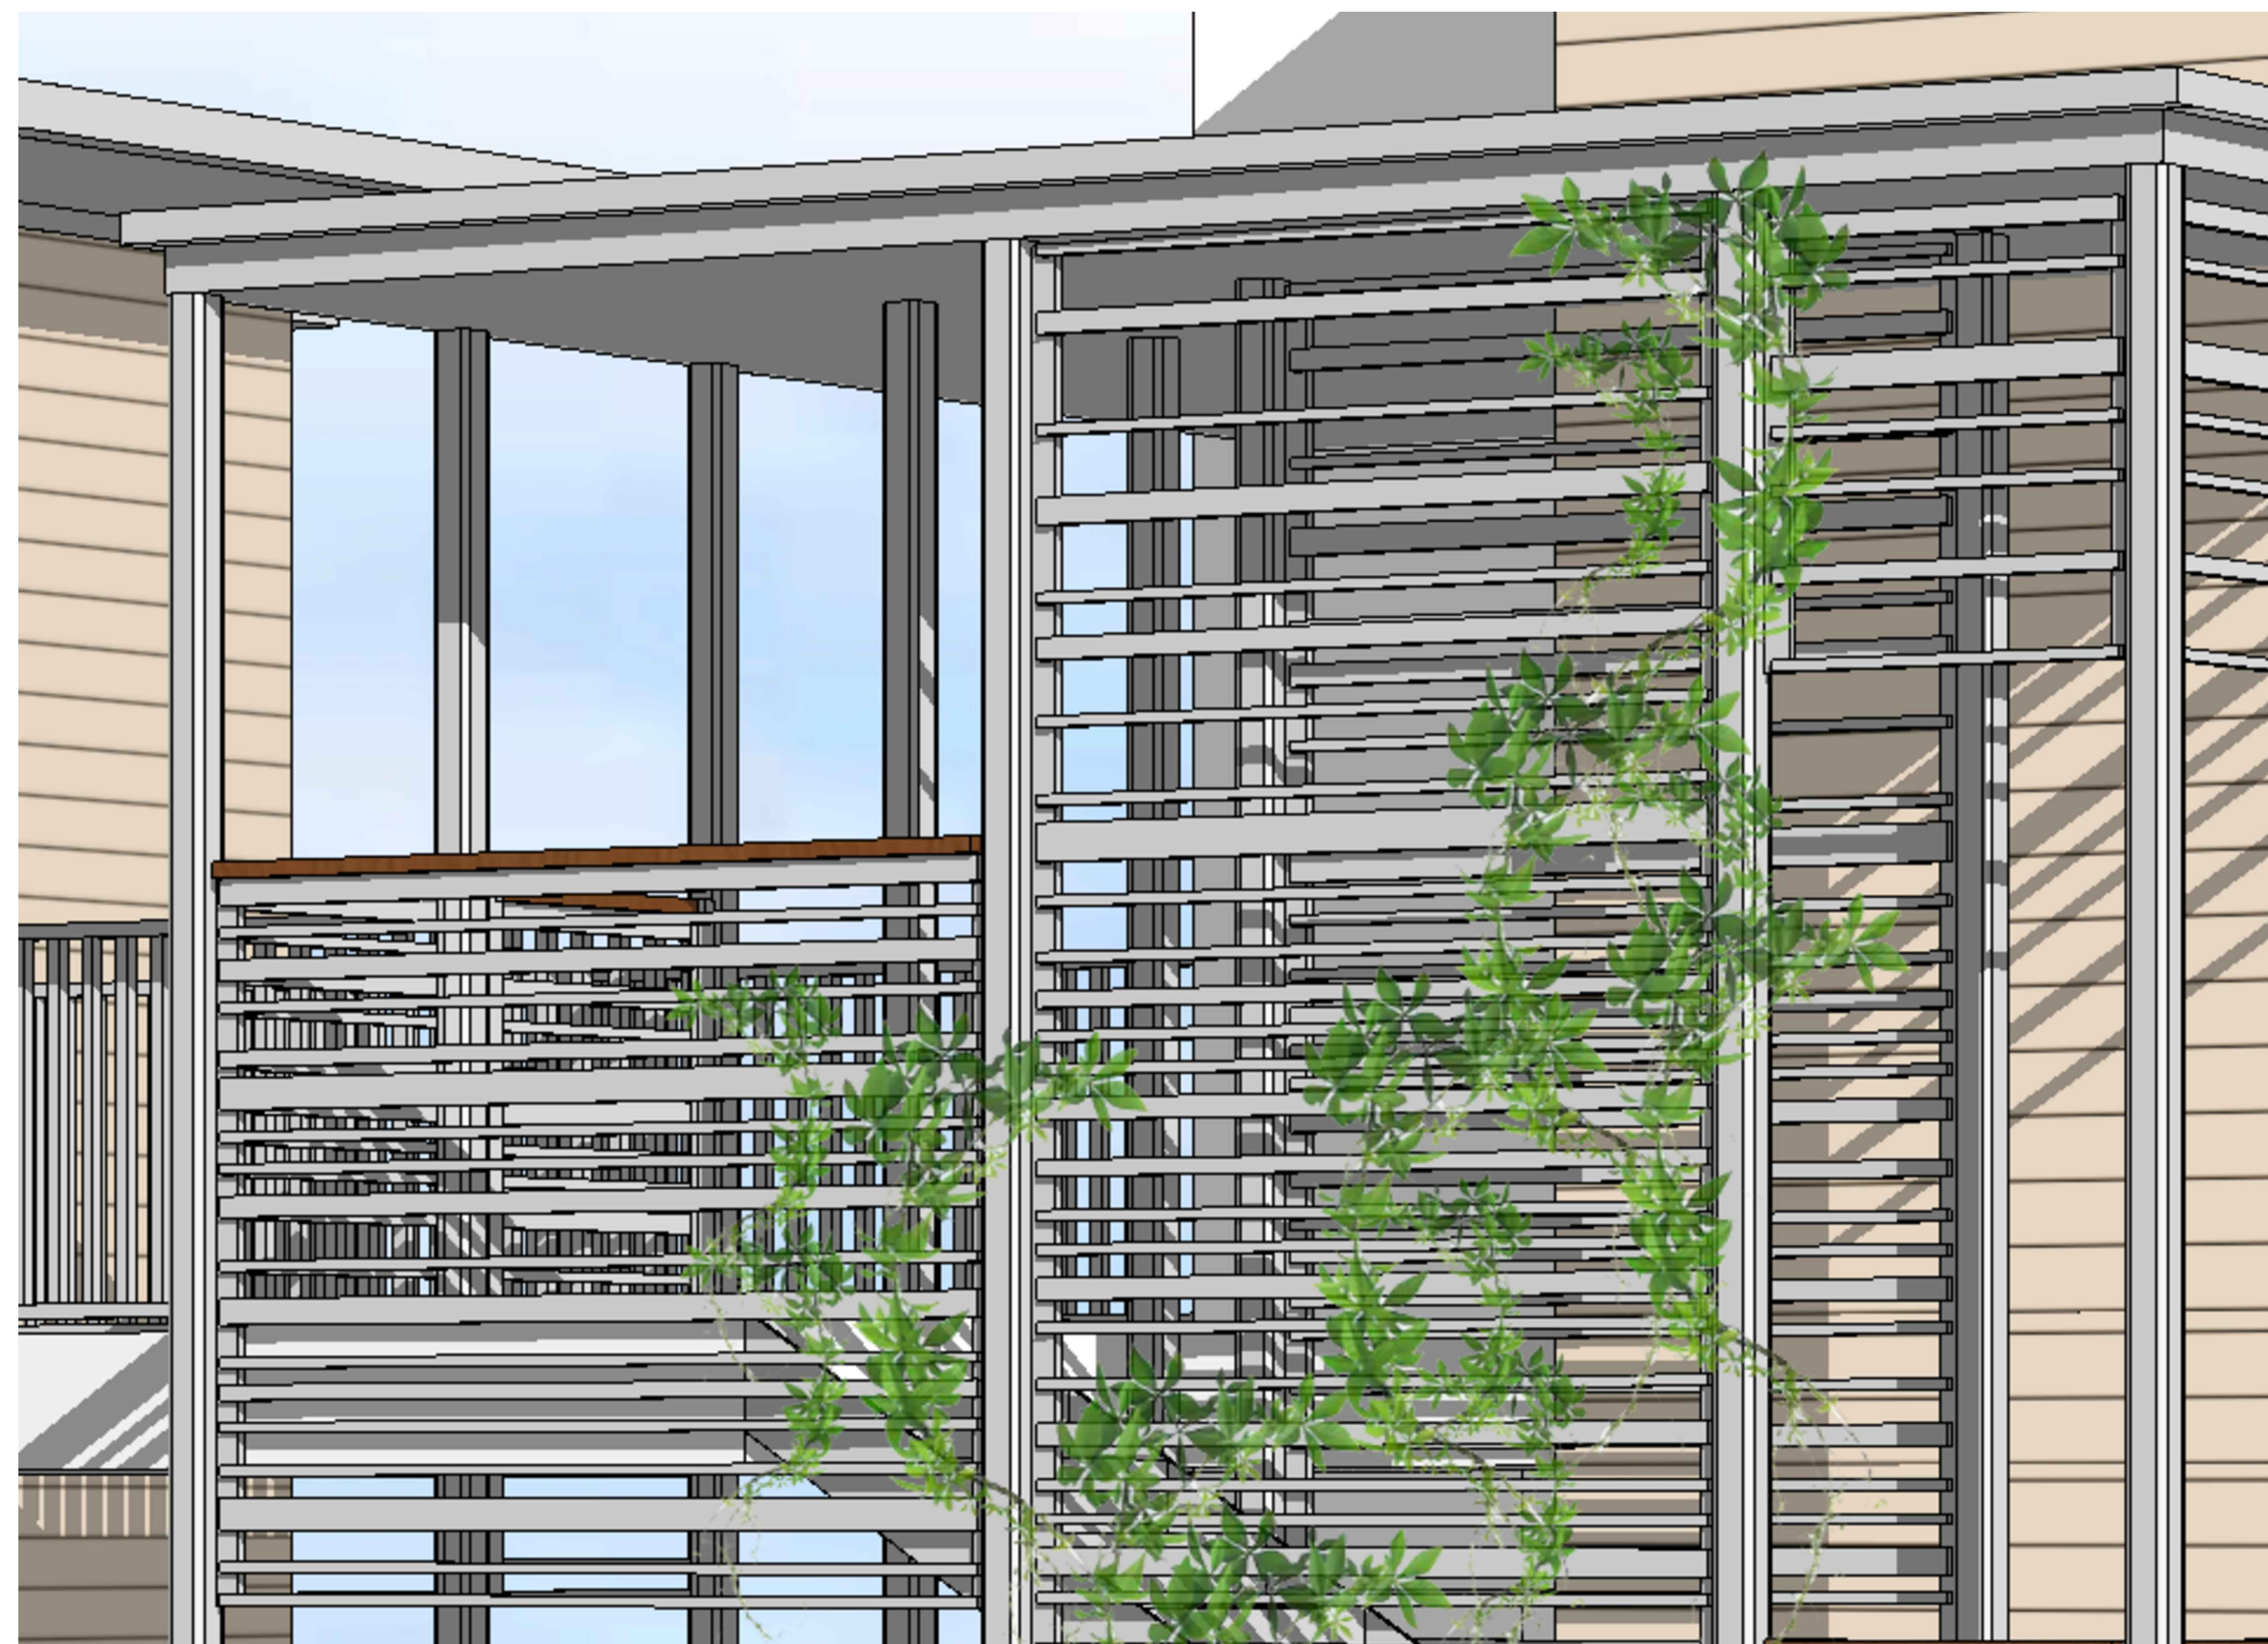

CLOSE UP 2

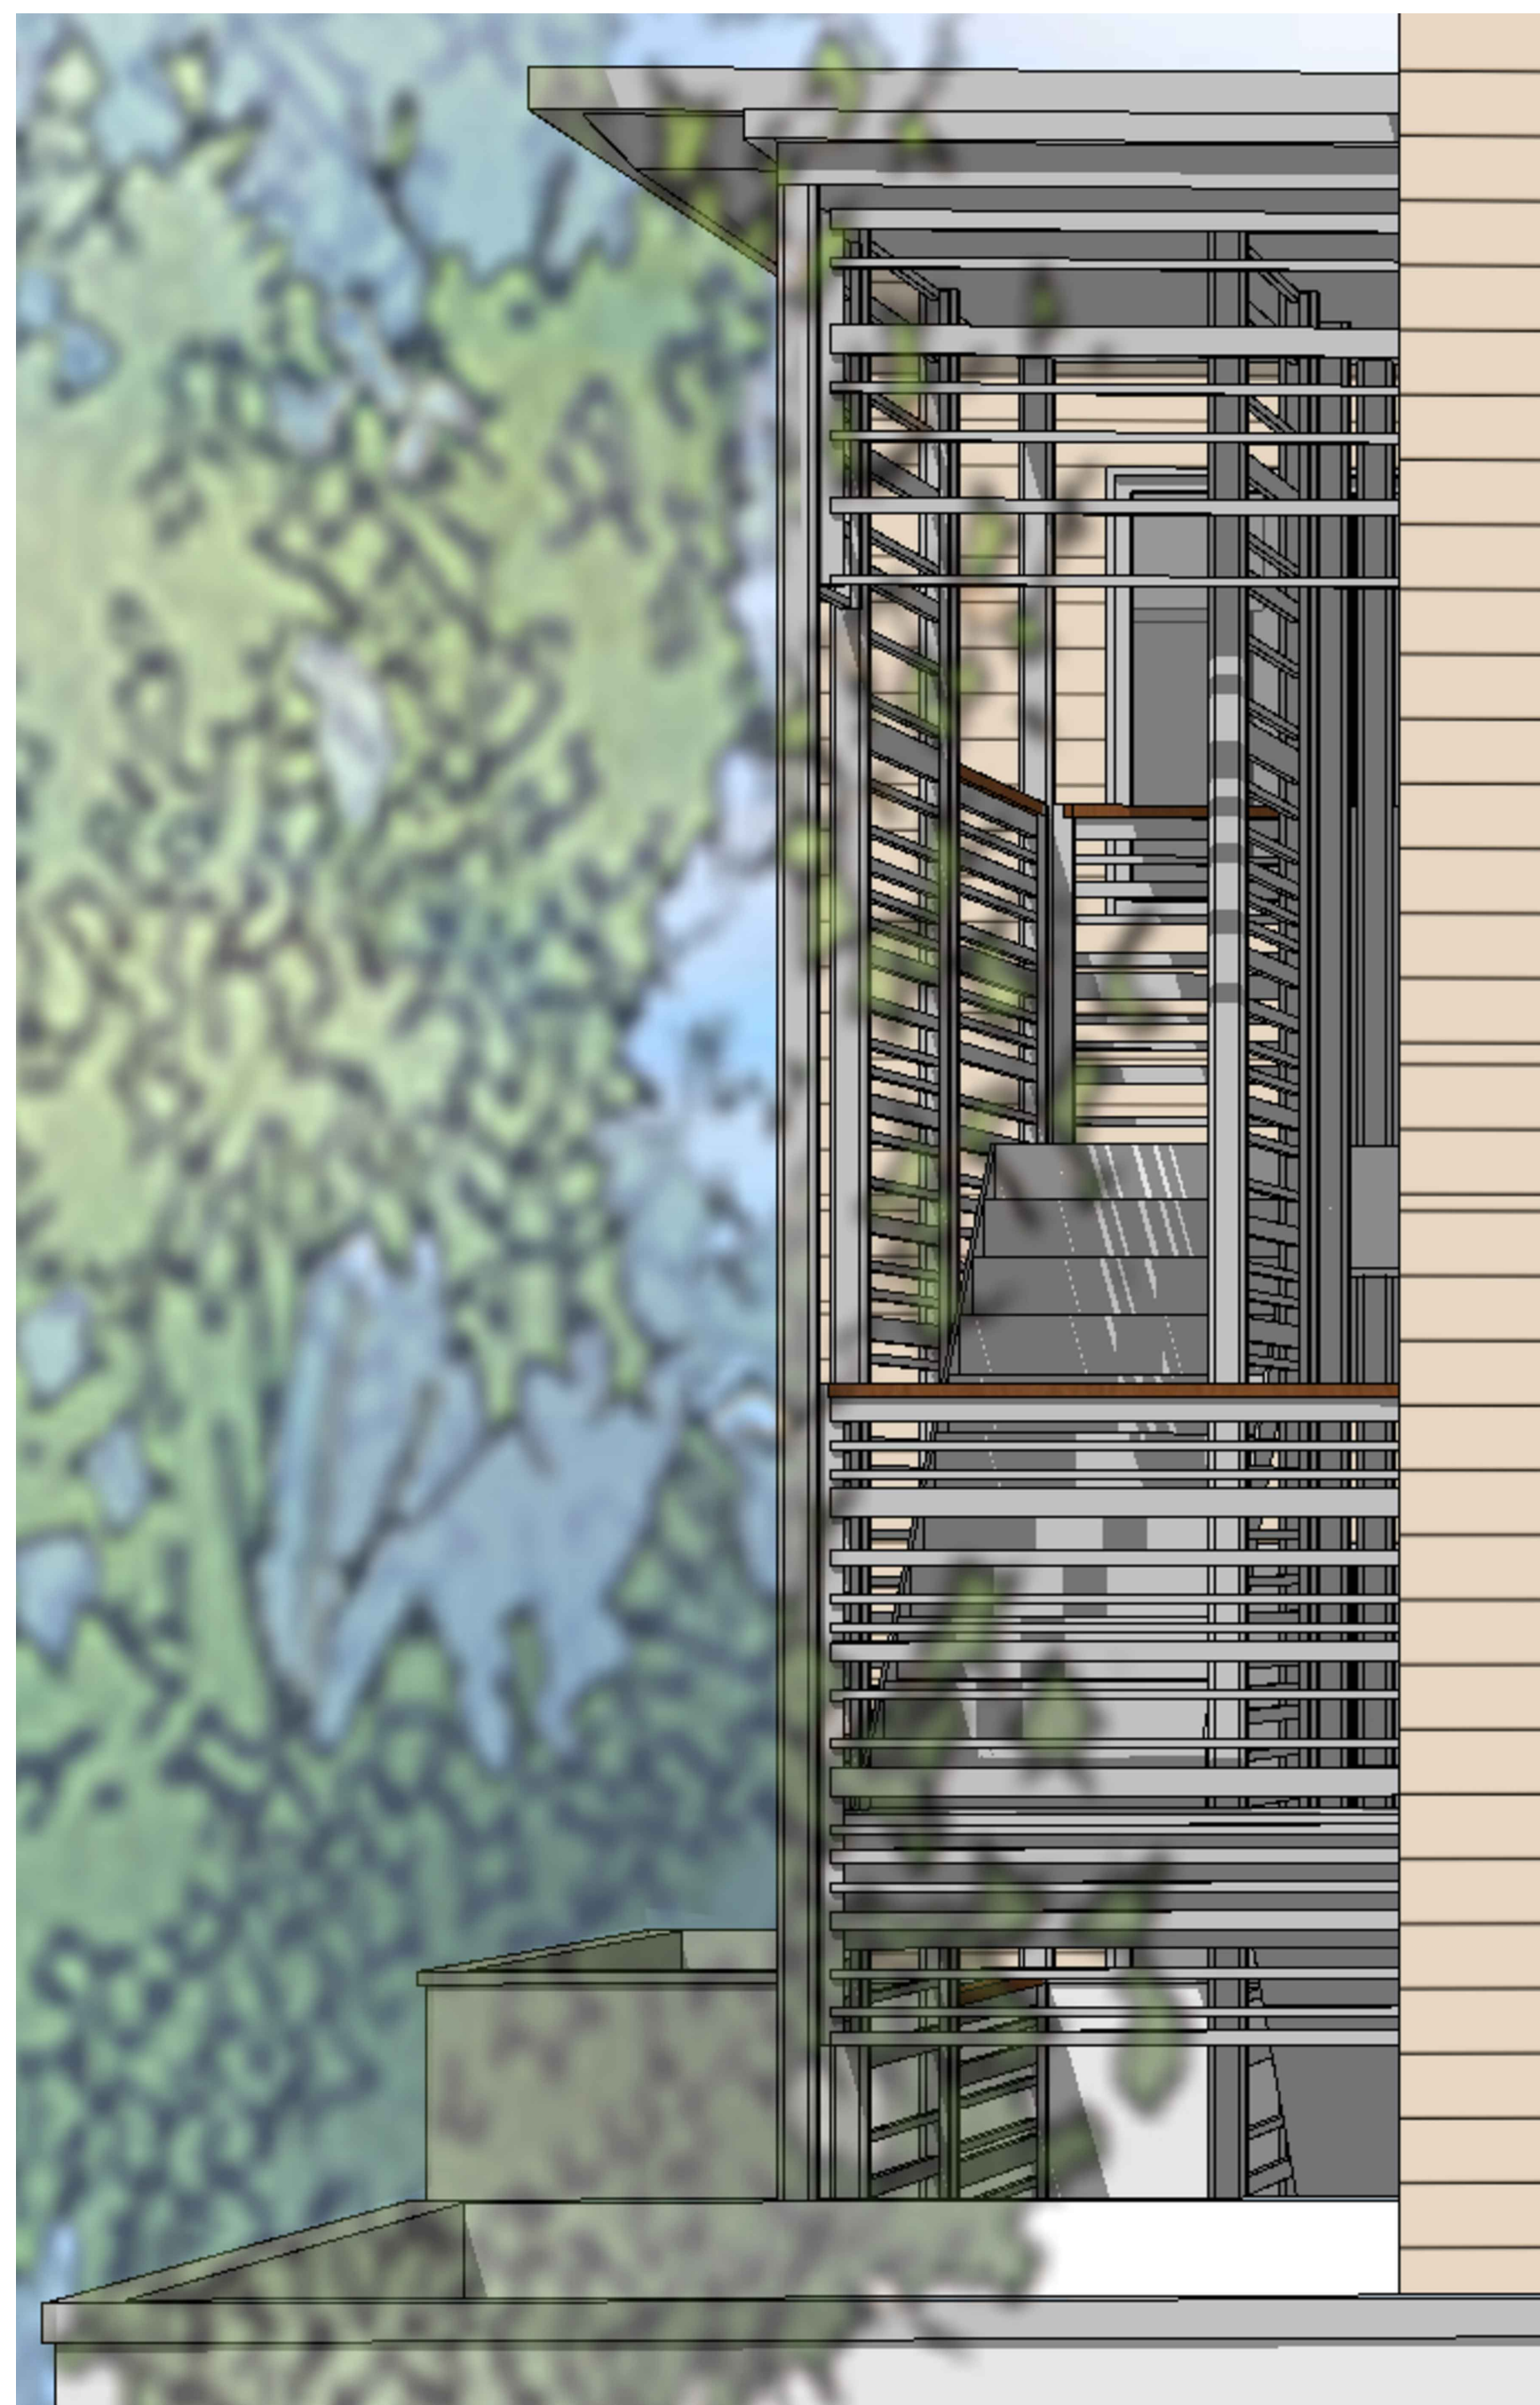

CLOSE UP 3

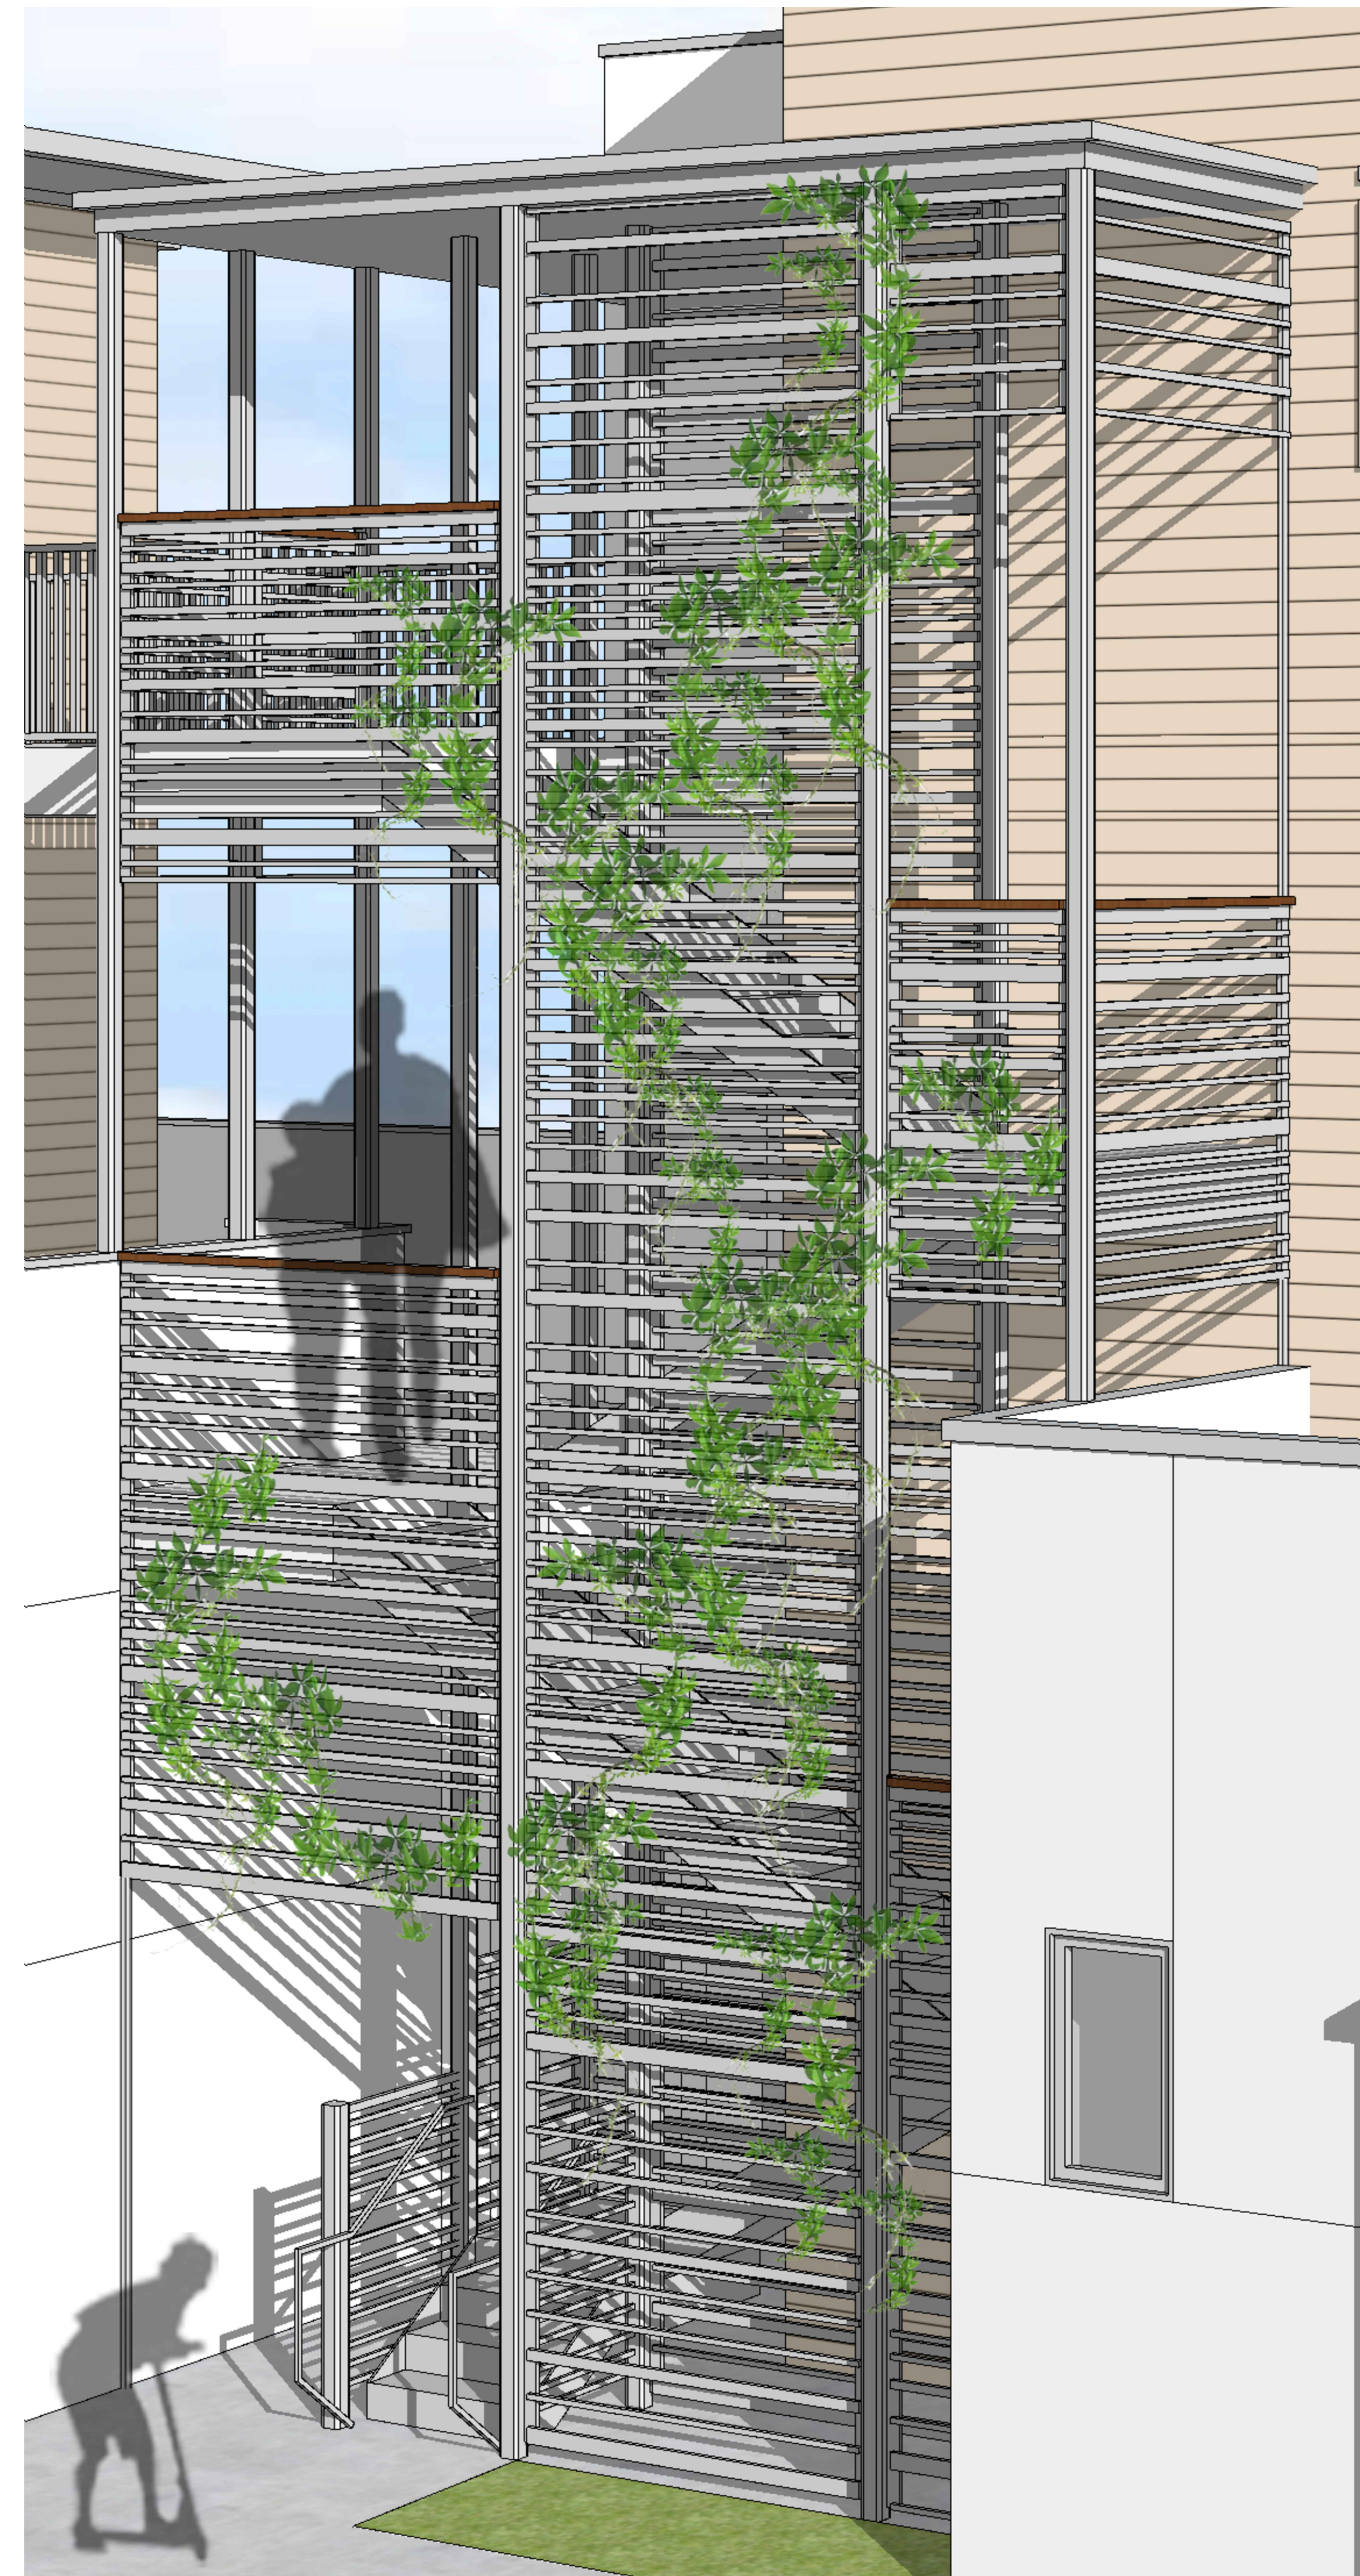

CLOSE UP 1

HUNT HALE JONES ARCHITECTS HEREBY EXPRESSLY RESERVES ITS STATUTORY COPYRIGHT, COMMON LAW COPYRIGHT AND OTHER SPECIFICATIONS, IDEAS, DESIGNS AND ARRANGEMENTS REPRESENTED THEREBY ARE AND SHALL REMAIN THE PROPERTY OF HUNT HALE JONES ARCHITECTS.

NO PART THEREOF SHALL BE REPRODUCED, COPIED, ADAPTED, DISCLOSED OR DISTRIBUTED TO OTHERS, SOLD, PUBLISHED OR OTHERWISE USED WITHOUT THE PRIOR WRITTEN CONSENT OF AND APPROPRIATE COMPENSATION TO HUNT HALE JONES ARCHITECTS.

VISUAL CONTACT WITH THE DRAWINGS OR SPECIFICATIONS SHALL CONSTITUTE CONCLUSIVE EVIDENCE OF ACCEPTANCE OF THESE RESTRICTIONS.

Revisions:




No.	Date	Revision
1	00.00.0000	PLAN CHECK

Sheet Description:

EXTERIOR EXIT STAIR

Scale	AS NOTED
Drawn	BI
Checked	BI
Date	5-13-19, PERMIT SUBMITTAL
Project#	446001

8/27/2019 9:43:33 AM, -PROGRESS SET - NOT FOR BID/CONSTRUCTION PURPOSES

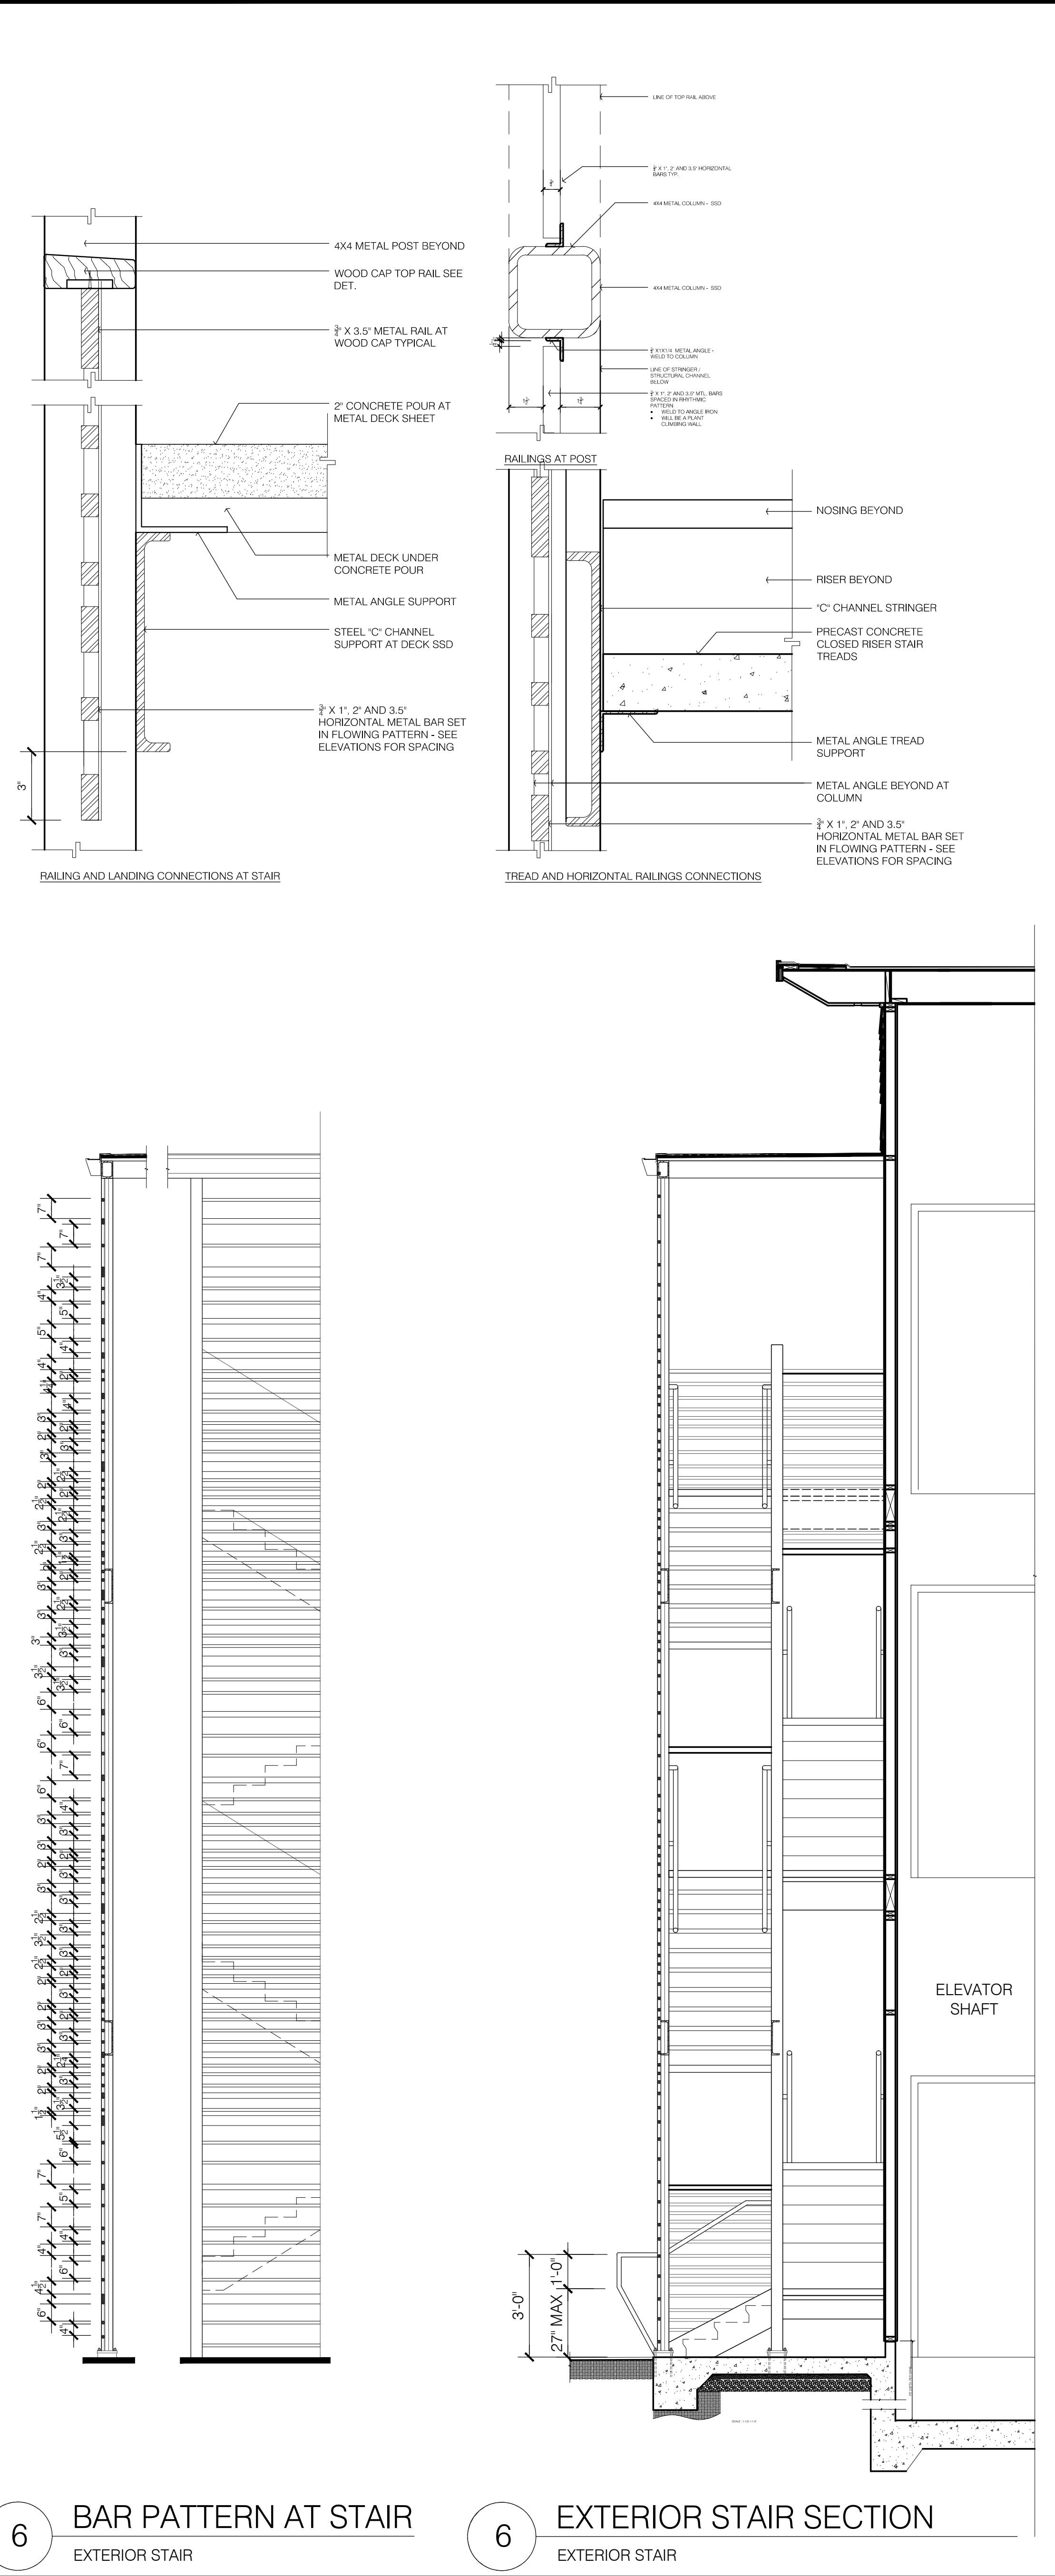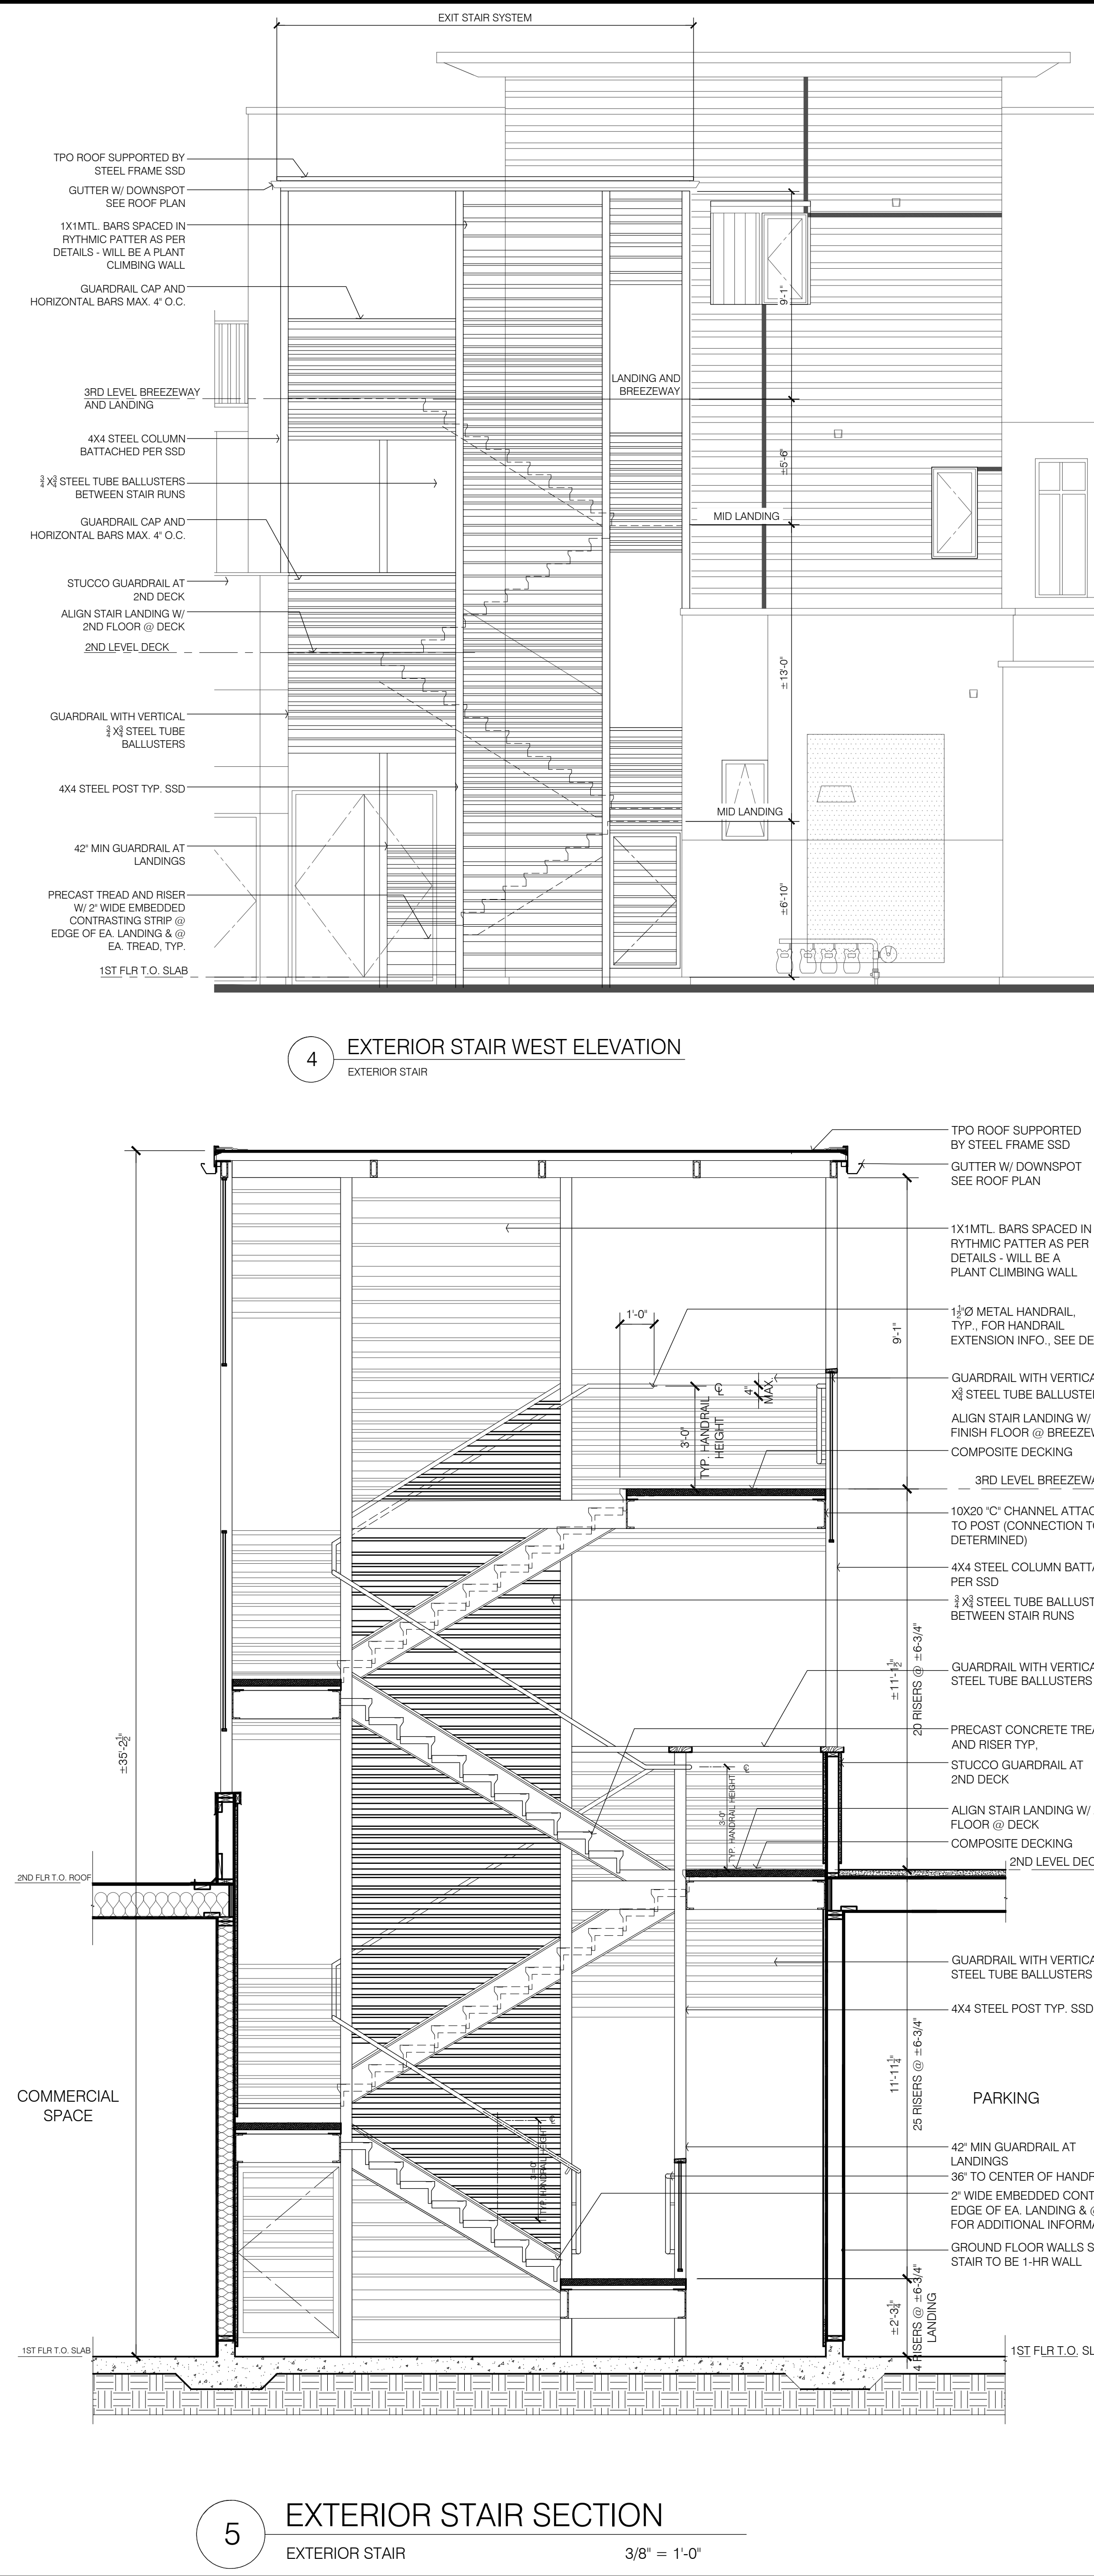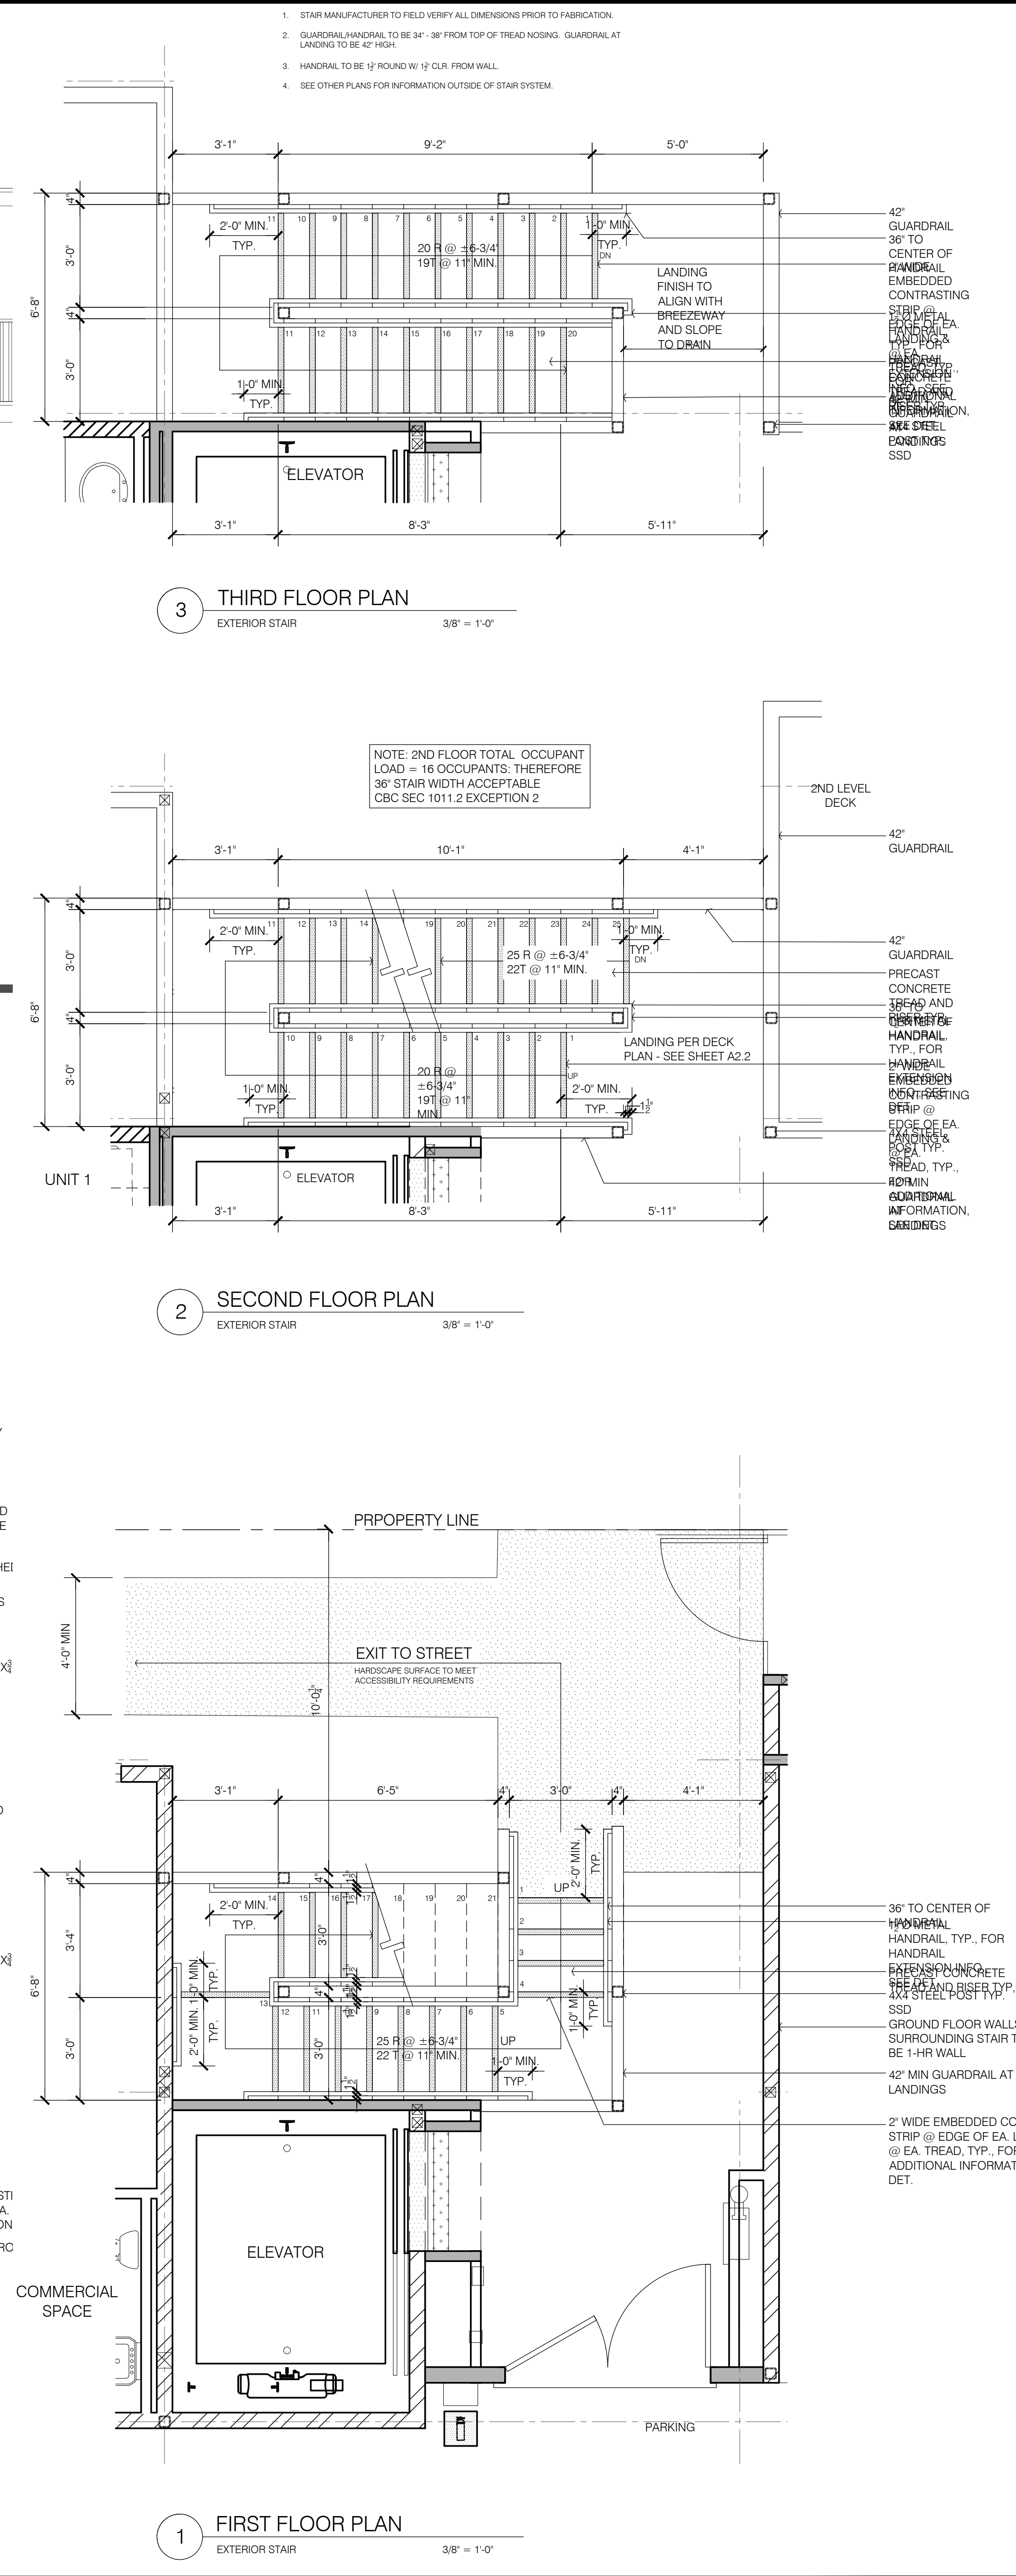

6 BAR PATTERN AT STAIR
EXTERIOR STAIR

6 EXTERIOR STAIR SECTION
EXTERIOR STAIR

5 EXTERIOR STAIR SECTION
EXTERIOR STAIR
3/8" = 1'-0"

1 FIRST FLOOR PLAN
EXTERIOR STAIR
3/8" = 1'-0"

