


PROGRAM ROOM ADDITION



MAIN LIBRARY: SCHEMATIC DESIGN PROGRAM ROOM
ADDITION

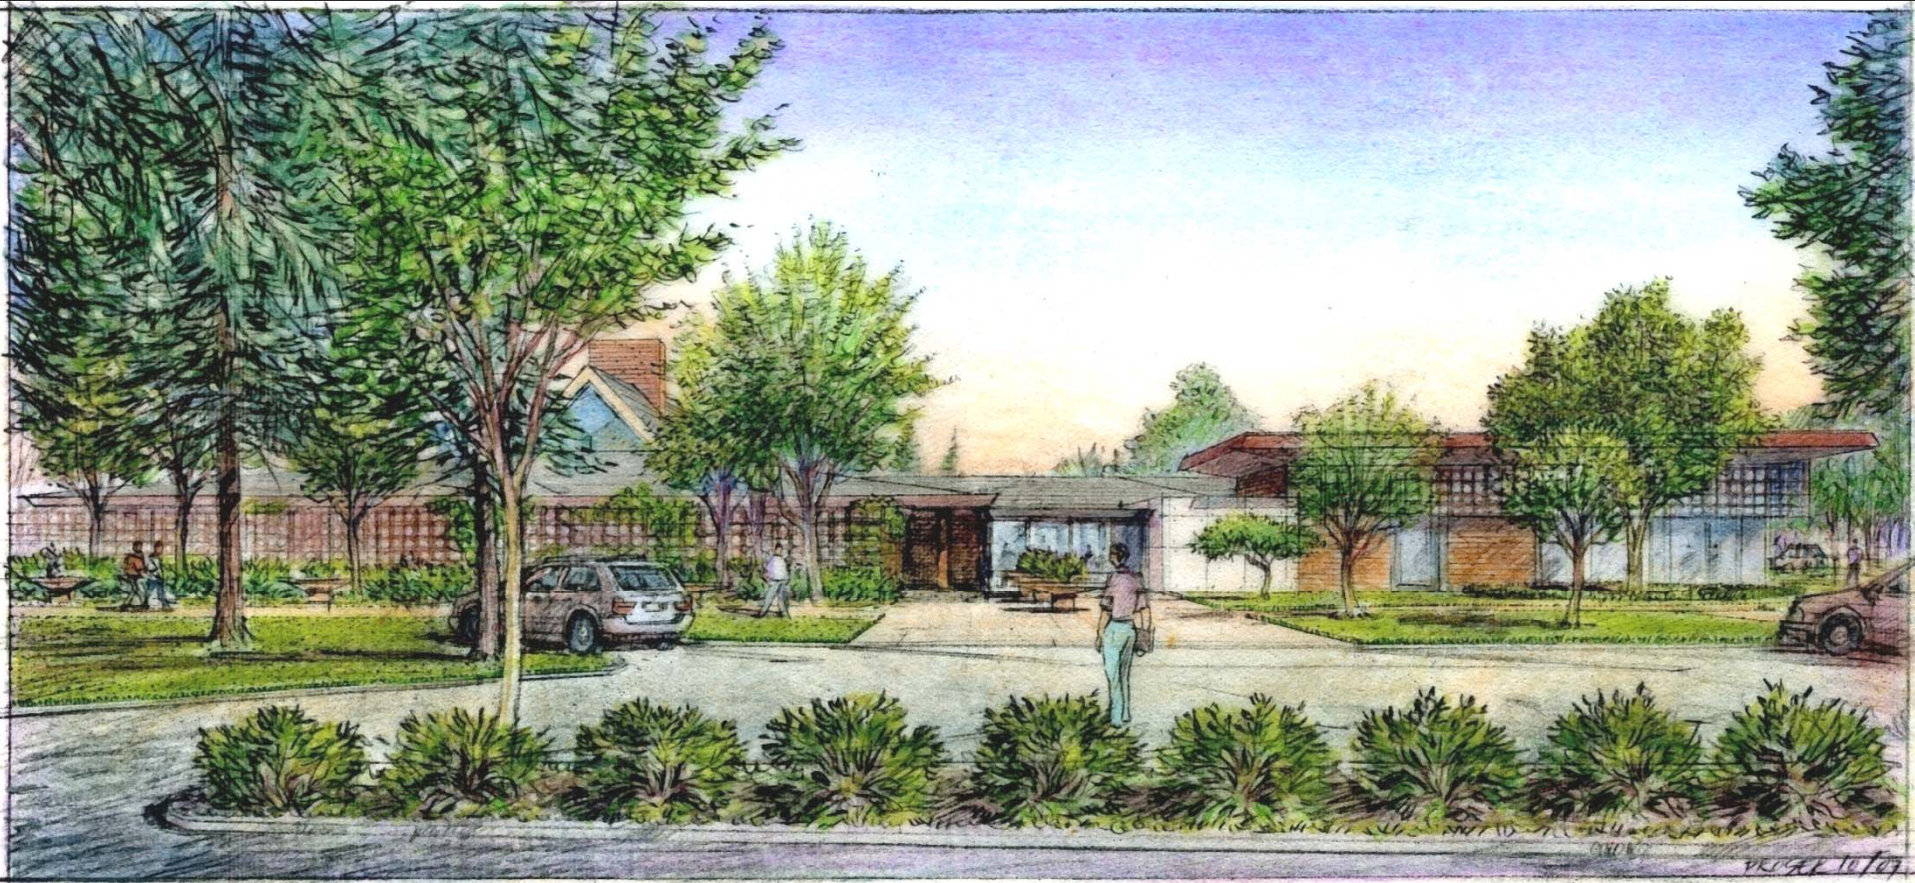