



CITY OF PALO ALTO

PURCHASING AND CONTRACT ADMINISTRATION

**250 HAMILTON AVENUE
PALO ALTO, CA 94301
(650) 329-2271**

**P.O. BOX 10250
PALO ALTO, CA 94303
(650) 329-2468 fax**

Date: November 3, 2009

Subject: Addendum Number One (1) to City of Palo Alto Invitation for Bids (IFB) Number 134205.

Project Title: Greer Park Renovation and Pump Station Replacement

Department: Public Works Department, Engineering Division

Bid Due Date: 3:00 P.M., Tuesday, November 10, 2009

Please note the following changes, corrections, and clarifications that are hereby incorporated to the requirements of the IFB:

Specifications:


- 1.1 Technical Specifications, Section 02880 – Play Equipment, Part 2.1.** After the words "...Surface America, Inc.," insert the words "or approved equal".
- 1.2 Technical Specifications, Section 02935 – Landscape Maintenance, Part 1.1.** After the words "...and other plantings" insert the words "and the irrigation of existing plant material to remain during the construction period".

Plans:


- 1.1 – 1.5 See attached revision sketches for clarification.**

The Bid Due Date of 3:00 P.M., Tuesday, November 10, 2009 remains unchanged.

To assure that all Bidders have received each addendum issued, Bidder's are required to acknowledge receipt of Addenda by completing the BIDDER'S QUESTIONNAIRE, Paragraph "J". Failure to acknowledge receipt of Addenda may be considered as an irregularity in the Bid.

Jose L. Arreola 
(650) 329-2319
City of Palo Alto
Contracts Administrator

Cc: Chris Rafferty, Project Manager

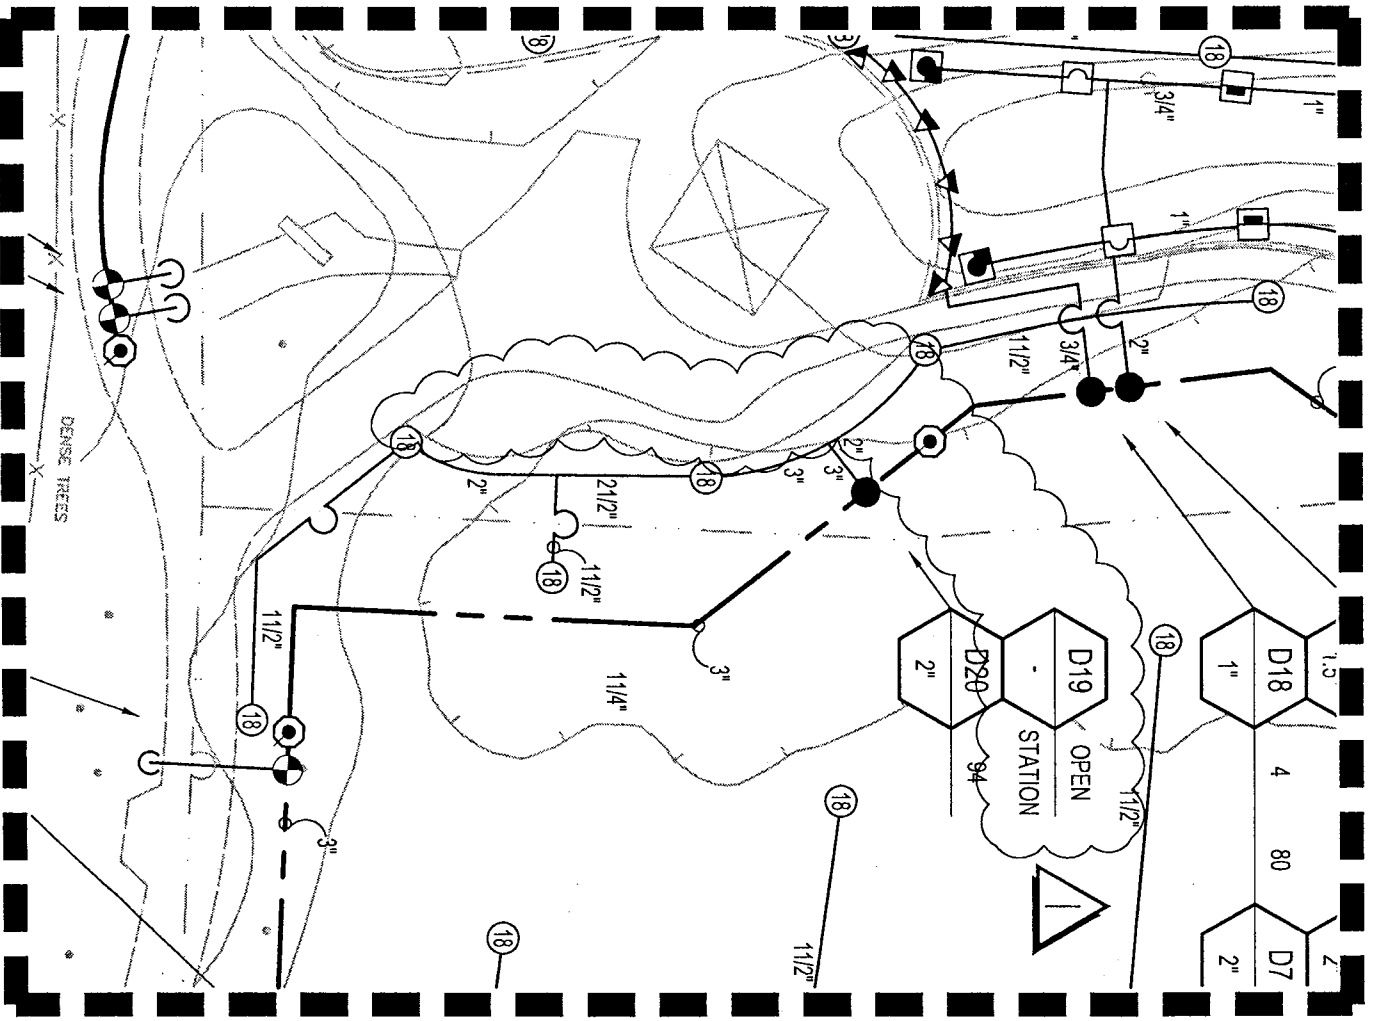


09SA04BB09
sweeney + associates
 IRRIGATION DESIGN AND CONSULTING
 California
 38730 Sky Canyon Drive, Suite C
 Murrieta, CA 92563
 951.461.6830 p · 951.461.6850 f
 email@sweeneyassoc.com
 www.sweeneyassoc.com
 Murrieta, California · Austin, Texas · Ft. Lauderdale, Florida



Callander Associates
 Landscape Architecture
 311 Seventh Ave.
 San Mateo, CA 94401
 T 650.375.1313
 Peter Callander

GREER PARK ADDENDUM #1 - ITEM 1.1			
REMOVAL OF SHRUB IRRIGATION			
SHEET # IRI.02			
DATE 11/3/09	SCALE 1"=30'	DRAWN BY S+A	CHECKED BY TK
PROJ. # 08.056			

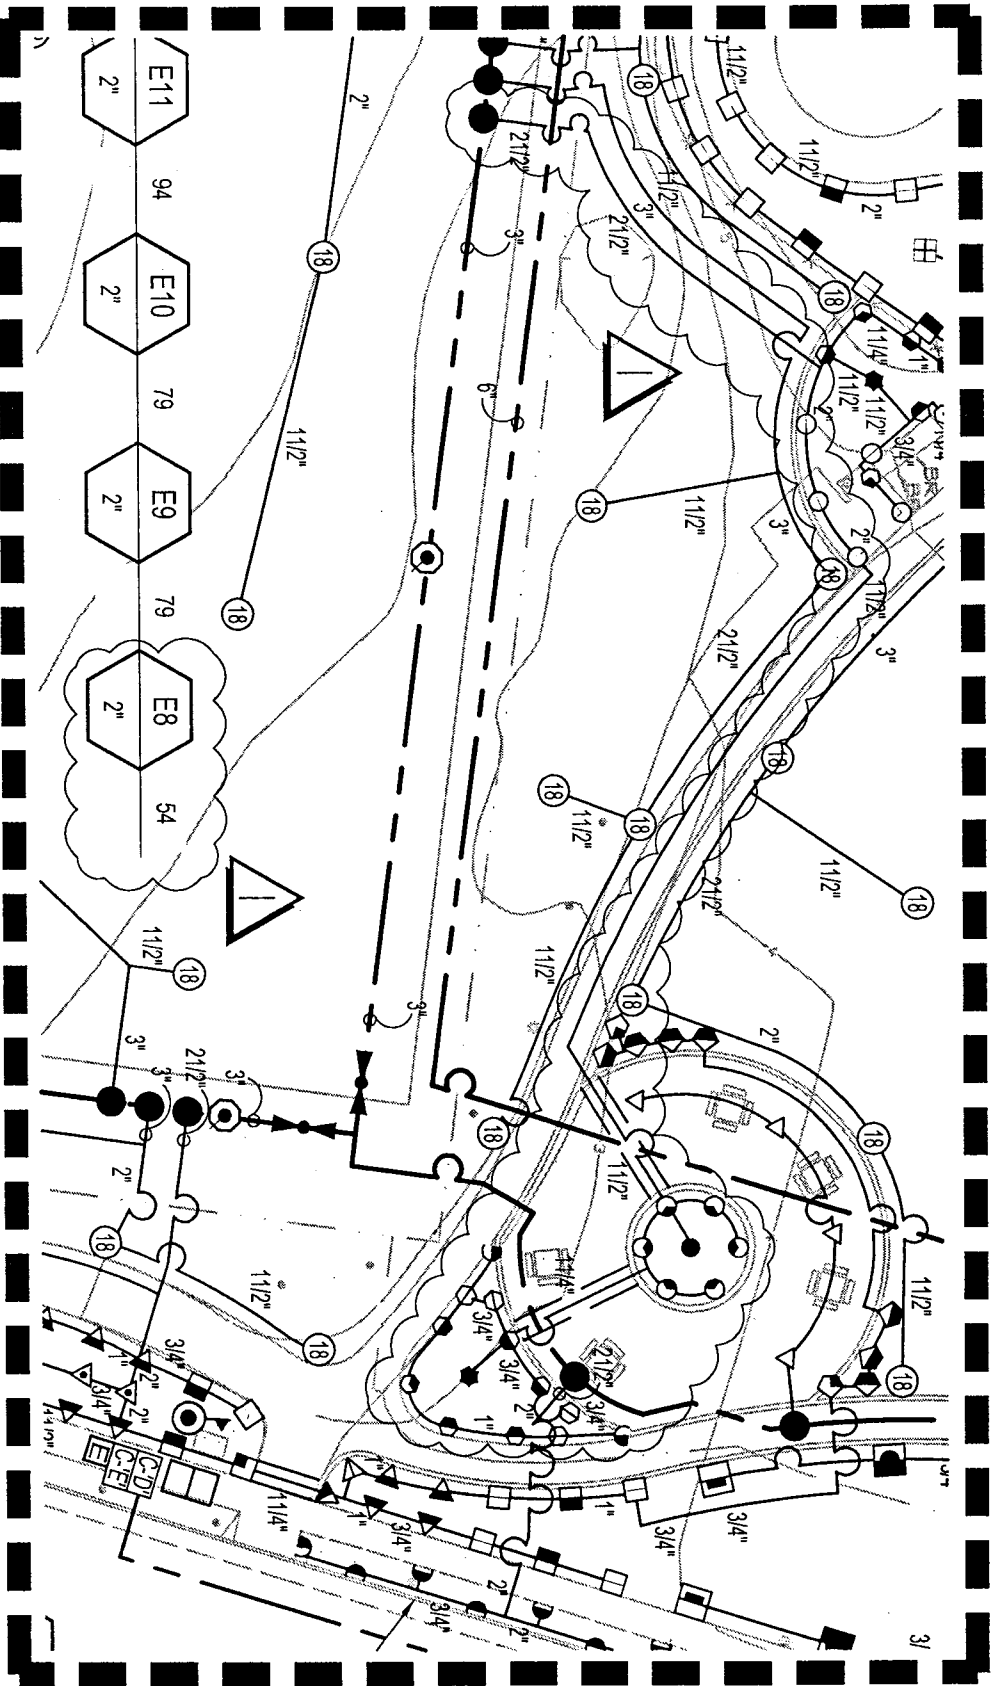

09SA04BB09

Sweeney + associates

IRRIGATION DESIGN AND CONSULTING

California

38730 Sky Canyon Drive, Suite C

Murrieta, CA 92563


951.461.6830 p · 951.461.6850 f

email@sweeneyassoc.com

www.sweeneyassoc.com

Murrieta, California · Austin, Texas · Ft. Lauderdale, Florida

S + a

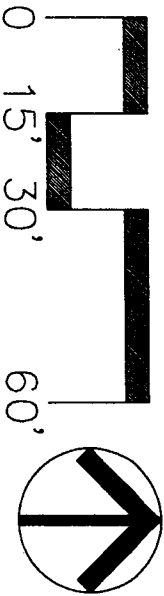

**Callander Associates
Landscape Architecture**

311 Seventh Ave.
San Mateo, CA 94401
T 650.375.1313


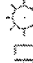









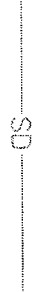



Peter Callander

CA Lic. #1308

GREER PARK ADDENDUM #1 - ITEM 1.2
SEPARATION OF TURF AND SHRUB SPRAY
SHEET # IRI.03

DATE 11/3/09	SCALE 1"=30'	DRAWN BY S+A	CHECKED BY TK	PROJ. # 08.056
-----------------	-----------------	-----------------	------------------	-------------------

EXISTING CONDITIONS LEGEND

	MANHOLE
	LIGHT POLE
	CATCH BASIN
GA	GUY ANCHOR
	TREE 6"
	STORM DRAIN MANHOLE
	SANITARY SEWER MANHOLE
	FIRE HYDRANT
	ELECTROLINER
	JOINT UTILITY POLE
	EDGE OF CONCRETE
	FENCE
	STORM DRAIN LINE
	SANITARY SEWER LINE
	GAS LINE 1" PE
	TELEPHONE LINE





Callander Associates
Landscape Architecture
311 Seventh Ave.
San Mateo, CA 94401
T 650.375.1313
Peter Callander


GREER PARK ADDENDUM #1 - ITEM 1.3
ADD TELEPHONE LINE TO EXISTING CONDITIONS LEGEND
SHEET # LO.0

DATE 11/3/09	SCALE NONE	DRAWN BY NR	CHECKED BY DR	PROJ. # 08.056
-----------------	---------------	----------------	------------------	-------------------

CA Lic. #1308

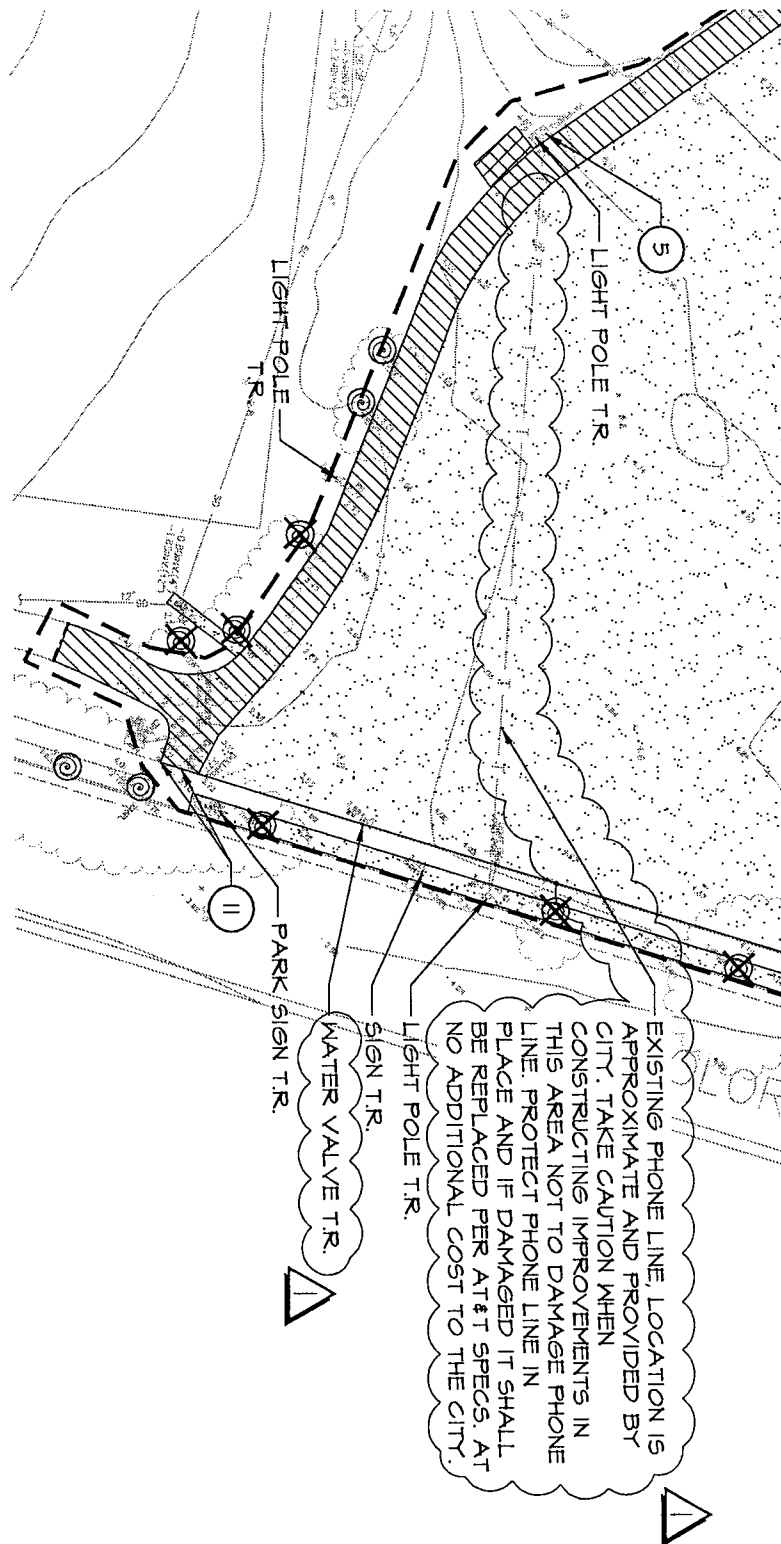

 <p>Callander Associates Landscape Architecture 311 Seventh Ave. San Mateo, CA 94401 T 650.375.1313 Peter Callander</p>	<p>GREER PARK ADDENDUM #1 - ITEM 1.4 TELEPHONE LINE AND WATER VALVE PROTECTION SHEET # L1.03</p>			
	<p>DATE 11/3/09</p>	<p>SCALE AS SHOWN</p>	<p>DRAWN BY NR</p>	<p>CHECKED BY DR</p>

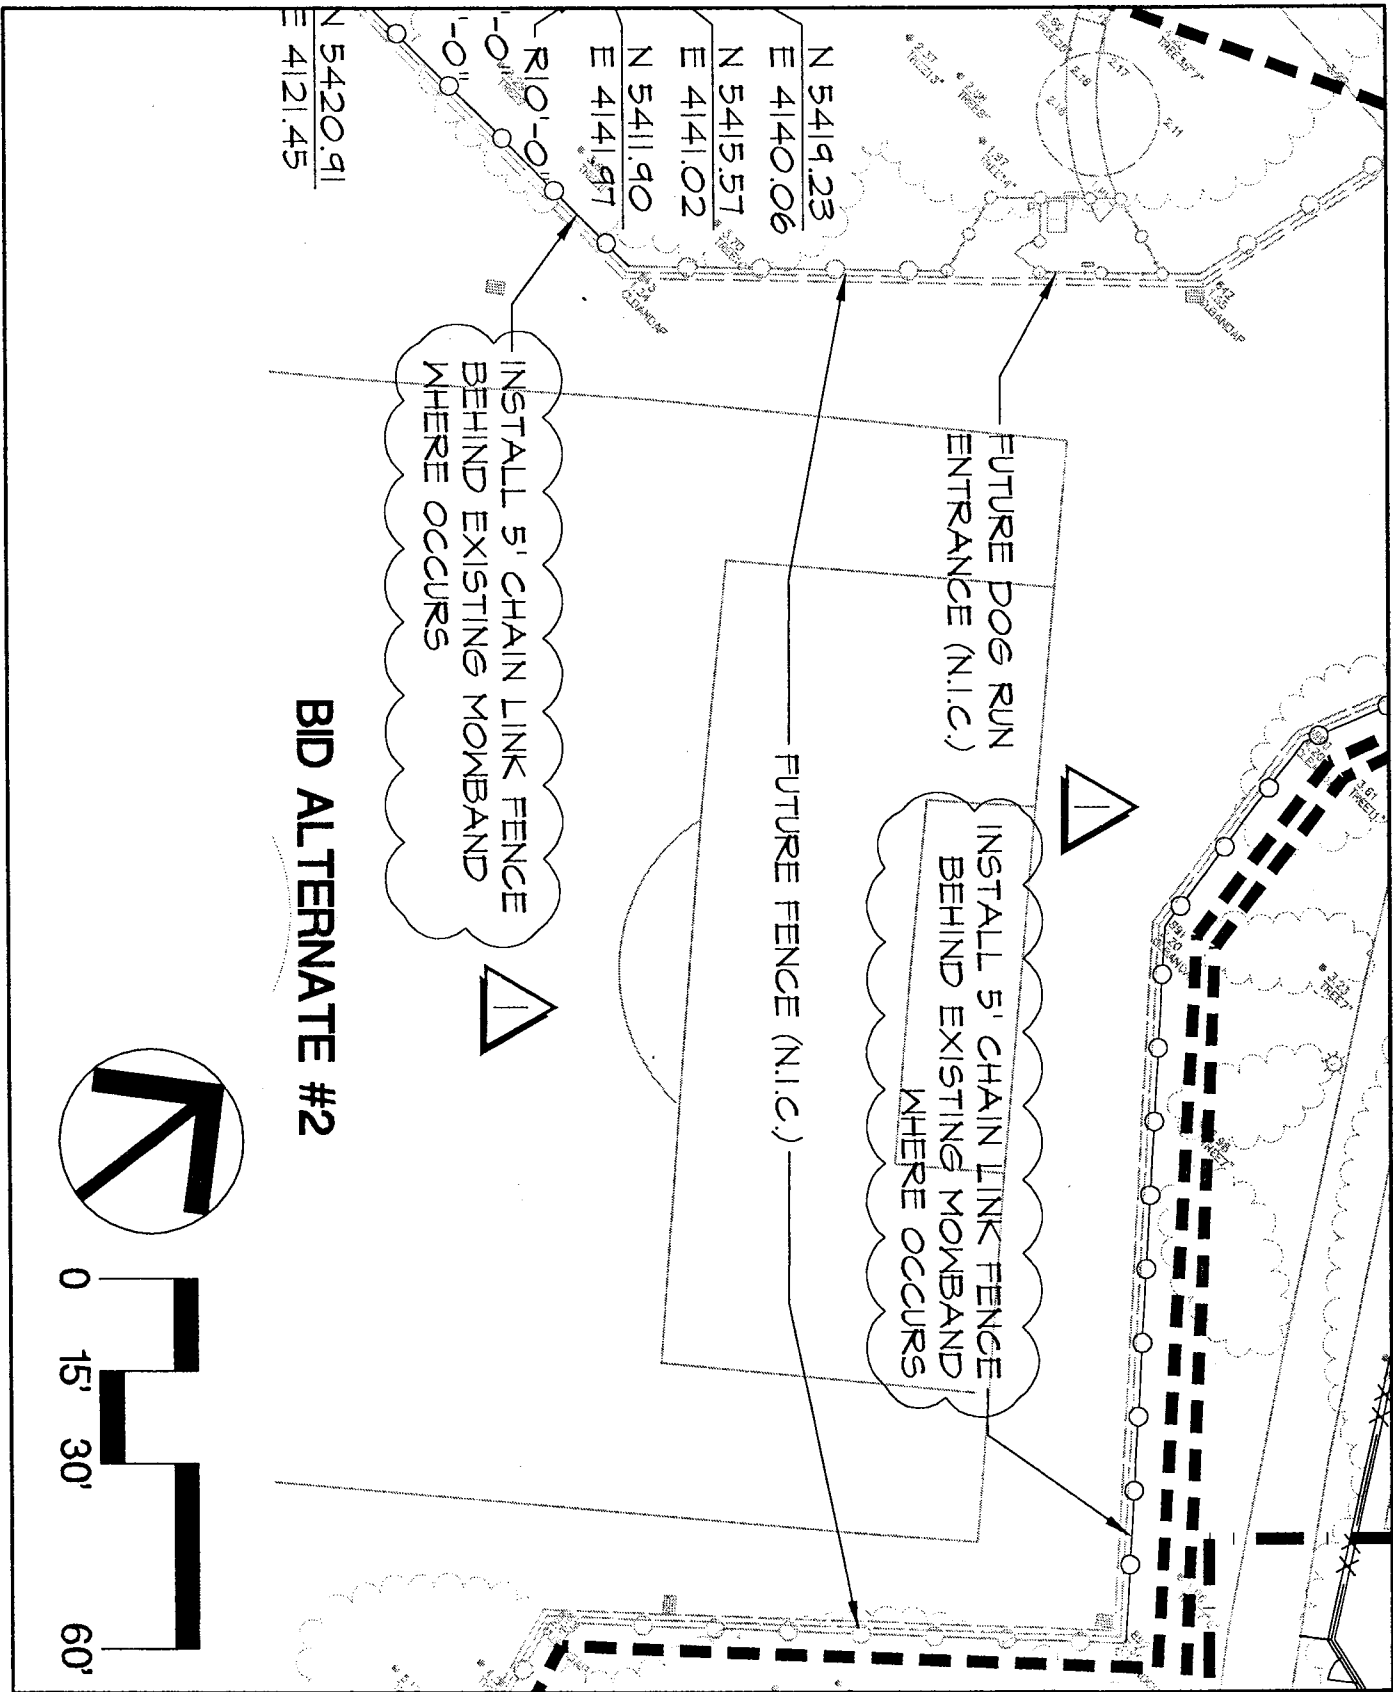



BID ALTERNATE #2

INSTALL 5' CHAIN LINK FENCE
BEHIND EXISTING MOMBAND
WHERE OCCURS

INSTALL 5' CHAIN LINK FENCE
BEHIND EXISTING MOMBAND
WHERE OCCURS

FUTURE DOG RUN
ENTRANCE (N.I.C.)

FUTURE FENCE (N.I.C.)

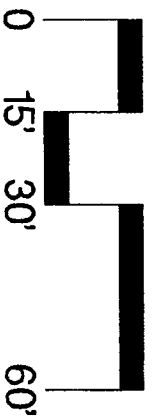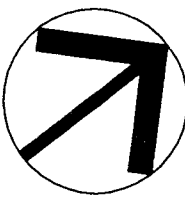

Callander Associates
Landscape Architecture
311 Seventh Ave.
San Mateo, CA 94401
T 650.375.1313
Peter Callander

GREER PARK ADDENDUM #1 - ITEM 1.5
5' CHAIN LINK FENCE LOCATION
SHEET # L1.09

DATE 11/3/09	SCALE AS SHOWN	DRAWN BY NR	CHECKED BY DR	PROJ. # 08.056
-----------------	-------------------	----------------	------------------	-------------------