



NOTES

1. Dowel all new concrete into existing concrete at 2' O.C. with #4, 12" long dowels.
2. New Asphalt Concrete patches shall be with 3/8" hot mix.
3. All new driveways shall be 6" thick across all sidewalks.
4. On PCC base streets, sawcuts for the lip of gutter shall be made 3' from the top of curb (TOC)
5. On PCC streets, base failures shall be poured monolithically with driveway, curb and gutter
6. No sawcutting along longitudinal score marks along sidewalks and driveways.

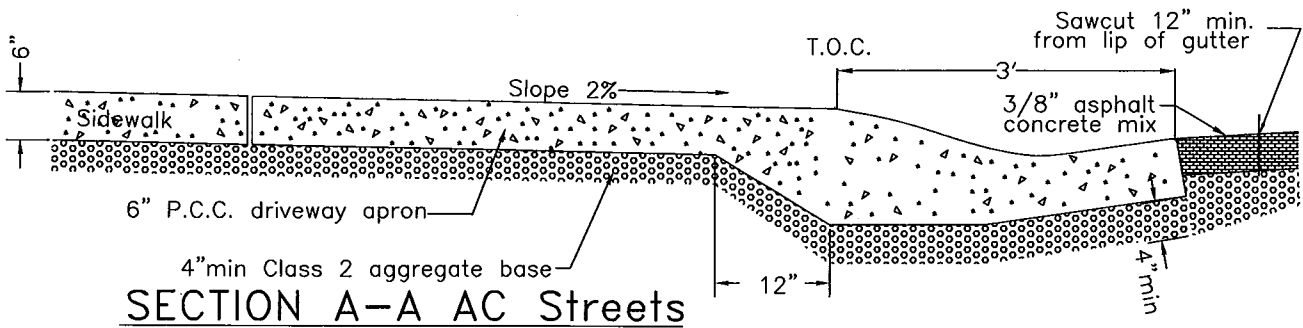

SECTION A-A AC Streets

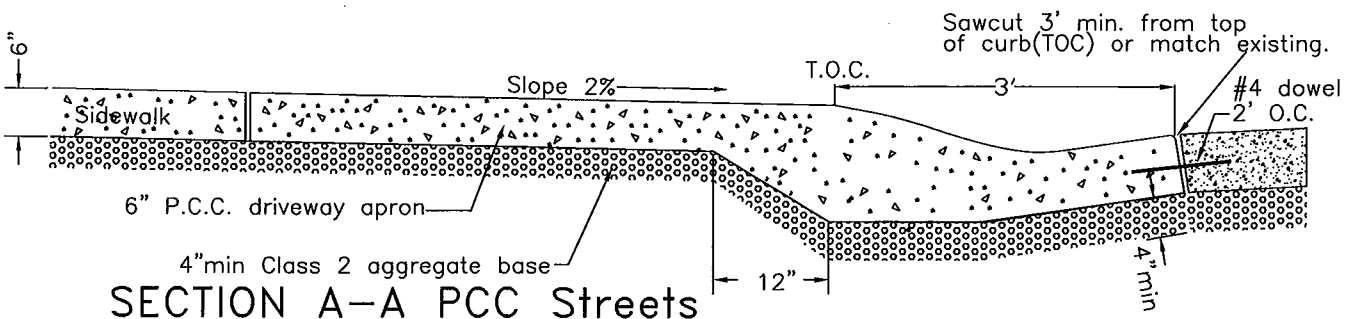

SECTION A-A PCC Streets

Rev	By	Date
0	DWH	12/14/92
1	MMN	3/10/05
2	JT	8/14/06
3	HQN	10/2/06

**Driveway Construction
Type "B" Curb and Gutter**

City of Palo Alto Standard

Approved by:

[Signature]
PE No. 35411
Date 5/14/07

Dwg No. 121

Scale: NTS