


Rolled Curb and Gutter

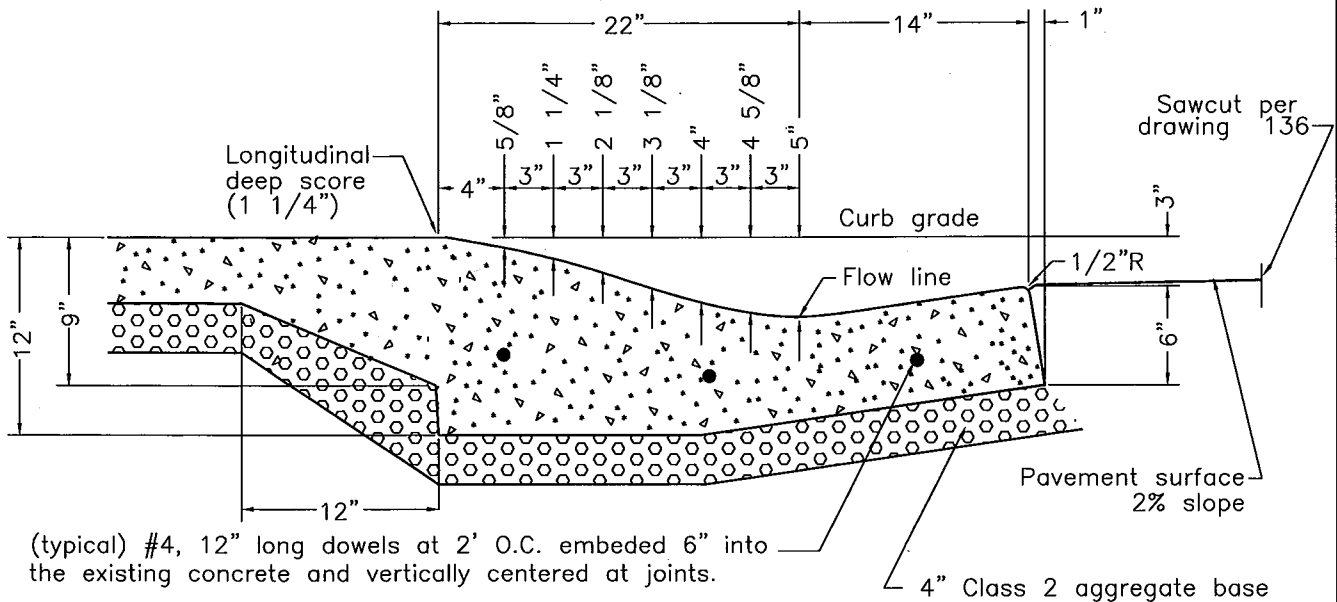

NOTES

1. Use 1/2" wide felt expansion material at each end of curb returns and approx 60' centers.
2. Use three #4, 12" long, dowels at each expansion joint, ends of pours and 2' O.C. on PCC streets.
3. Create contraction joints 1 1/2" to 2" deep at 20' centers.
4. Surface finish to be light brooming.
5. All new Asphalt Concrete patches shall be with 3/8" hot mix asphalt to match existing.
6. On PCC streets, sawcuts for the lip of gutter shall be made 3' from top of curb (TOC).
7. When possible, pour Type B curb and gutter monolithically with sidewalks, driveways and PCC slabs.
8. Install longitudinal deep score along entire back of curb.

Rev	By	Date
0	DWH	12/14/92
1	MMN	10/25/04
2	JT	8/14/06
Scale: NTS		

Rolled Curb and Gutter Type B Construction Detail

City of Palo Alto Standard

Approved by:

Mr. Smith
PE No. 35411
Date 5/14/07

Dwg No. 134