



STARR KING CIRCLE

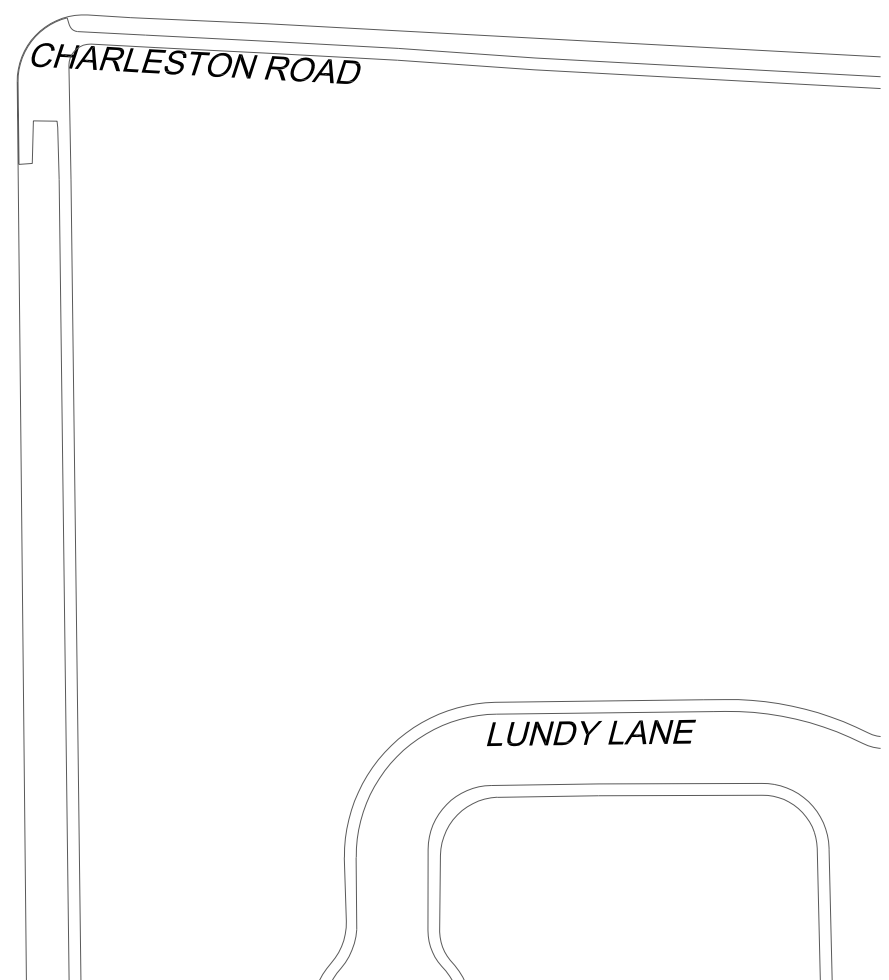


CHARLESTON ROAD

LUNDY LANE

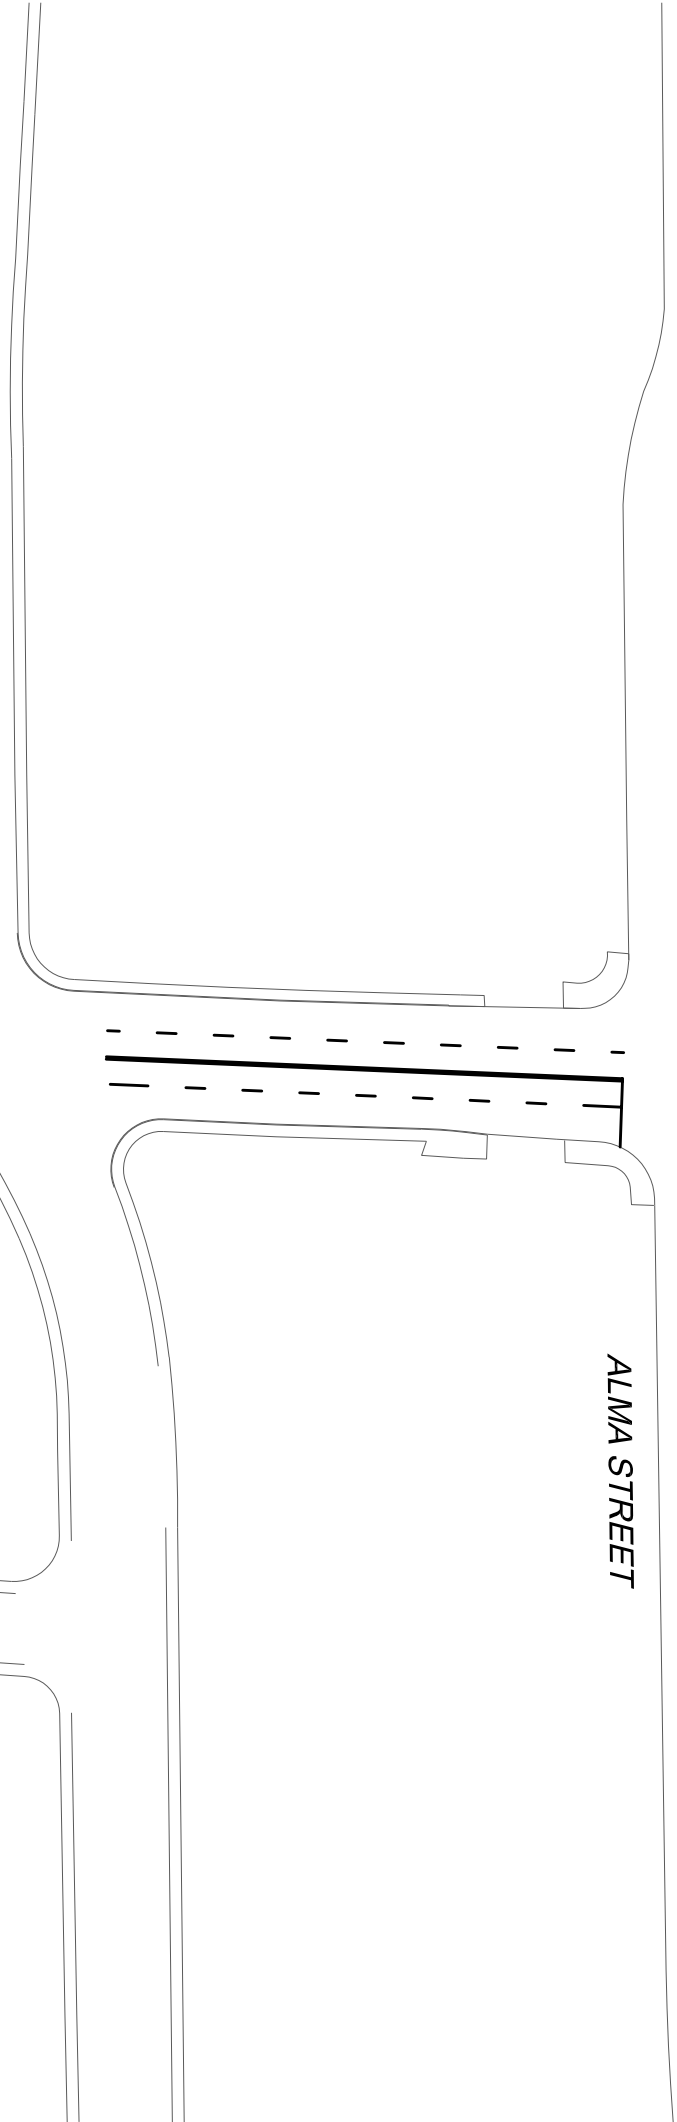

ALMA STREET

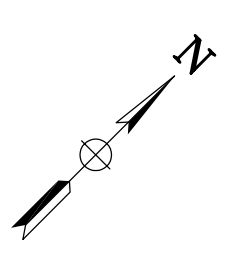

TJKM
Transportation Consultants
 5960 Inglewood Drive, Suite 100
 Pleasanton, CA 94588
 Phone: (925) 463-0611 Fax: (925) 463-3690
 email: tjkm@tjkm.com

R.C.E. 15347

DESIGNED:
 DRAWN: RC
 CHECKED:

CITY OF PALO ALTO

CHARLESTON ROAD AT ALMA STREET

PROPOSED GEOMETRY

DRAWING NO.	42-021	SHEET	13	OF	16
DATE:	3-16-04	SCALE:	1" = 40'	PROJECT NO.	42-021