



Attachment D.1.

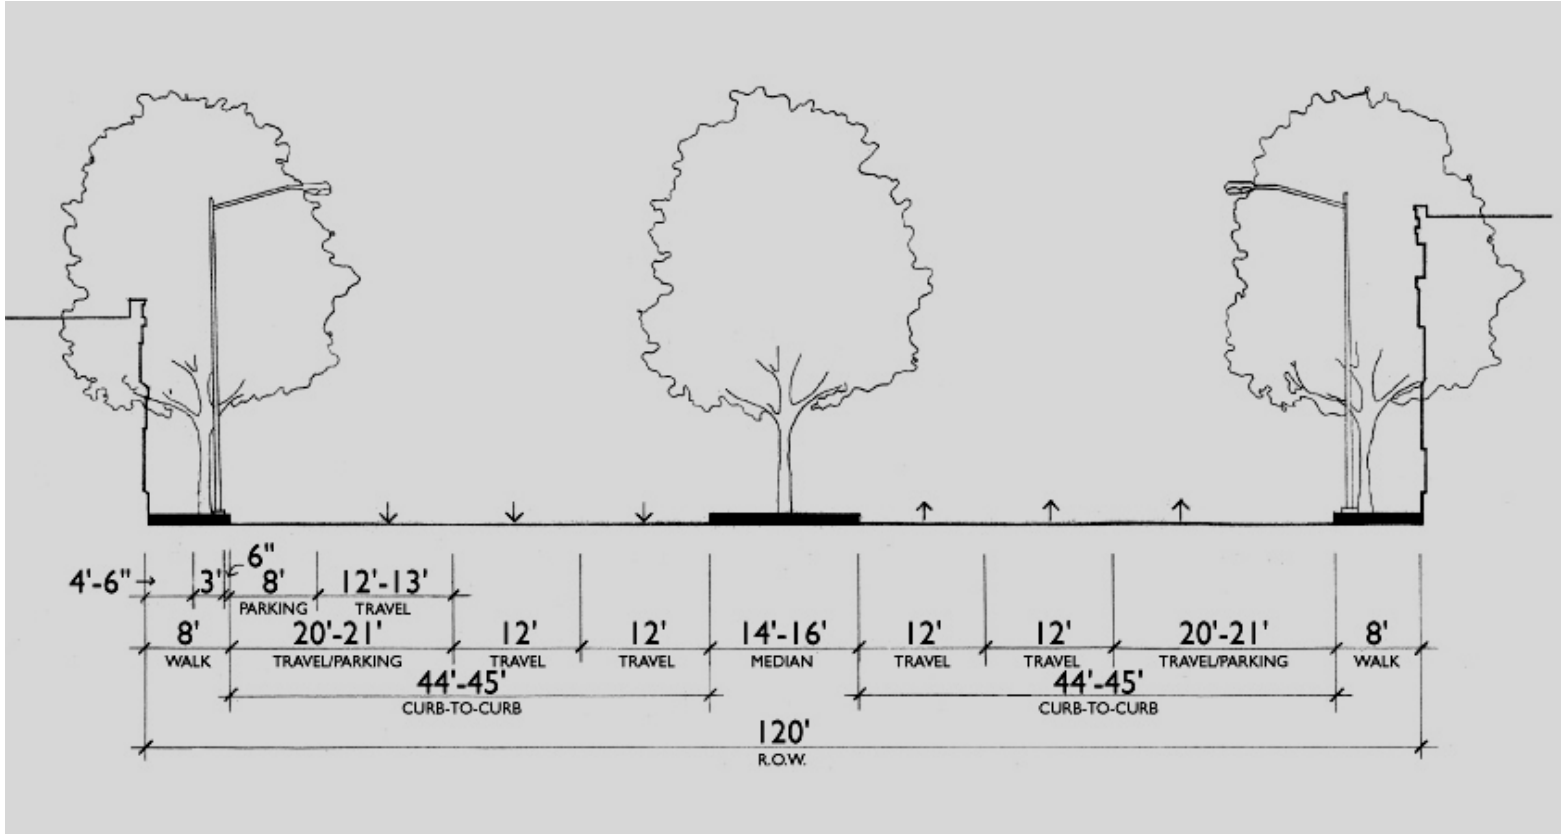


El Camino Real - 6-Lane EXISTING

Attachment D.2.

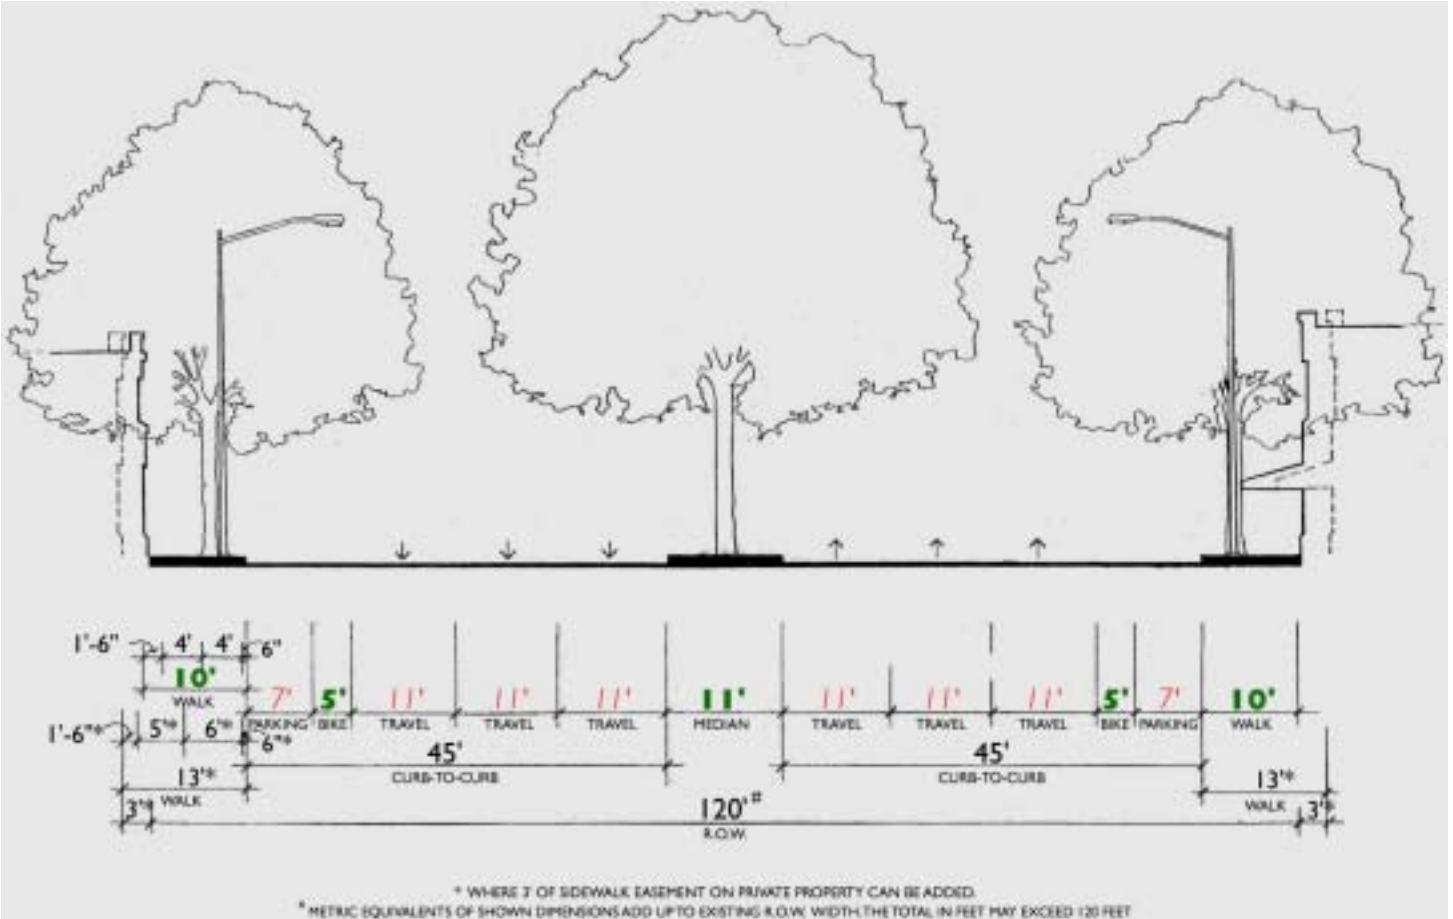


El Camino Real - 6-Lane PROPOSED

Attachment D.3.

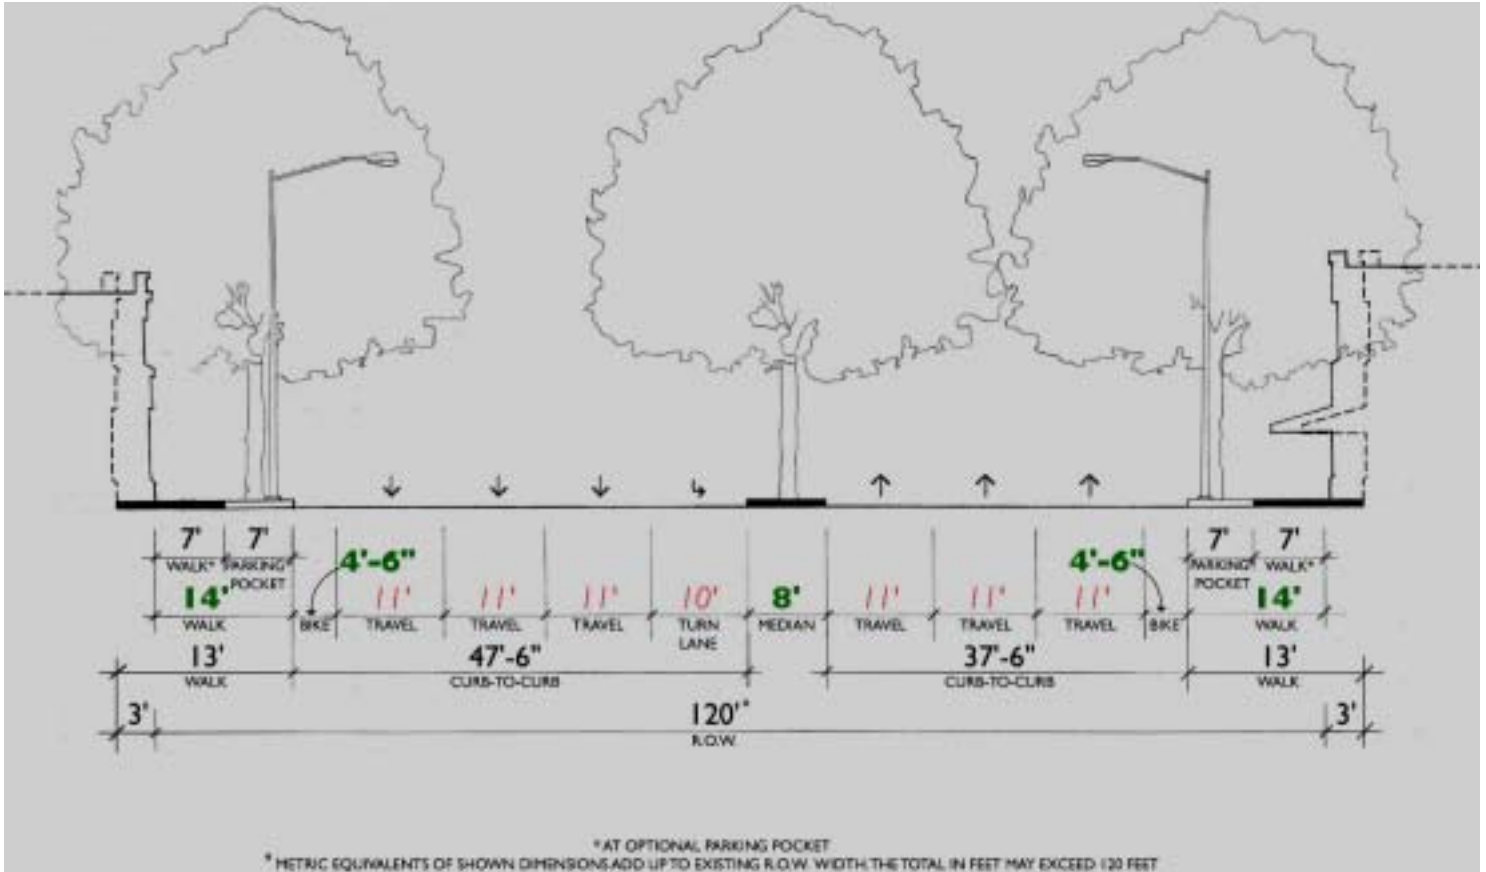

El Camino Real - 6-Lane PROPOSED at TURN LANE

Attachment D.4.

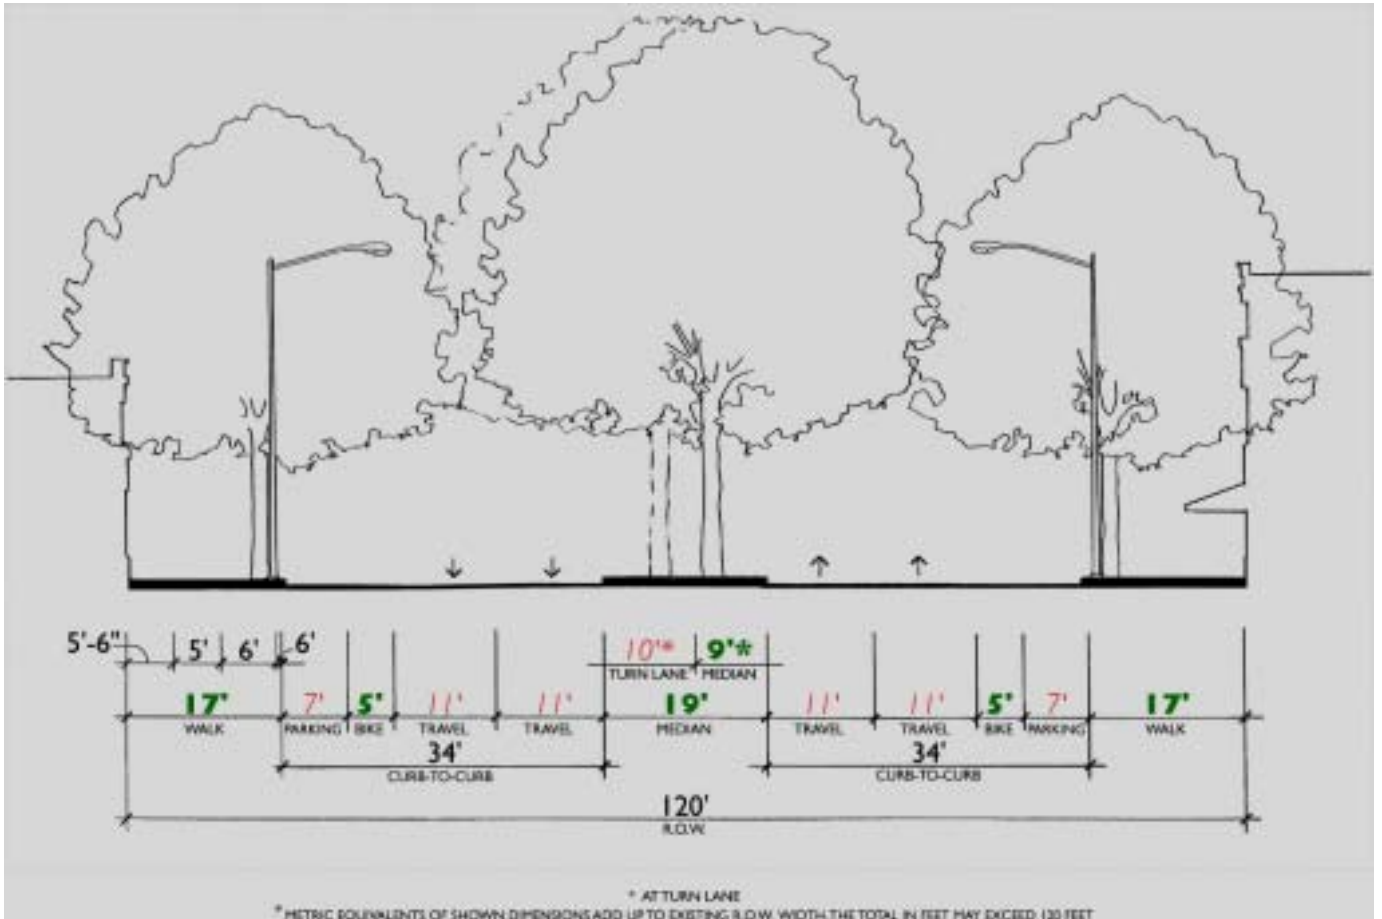

El Camino Real - 4-Lane PROPOSED