


POINT REPAIR DETAIL

NTS

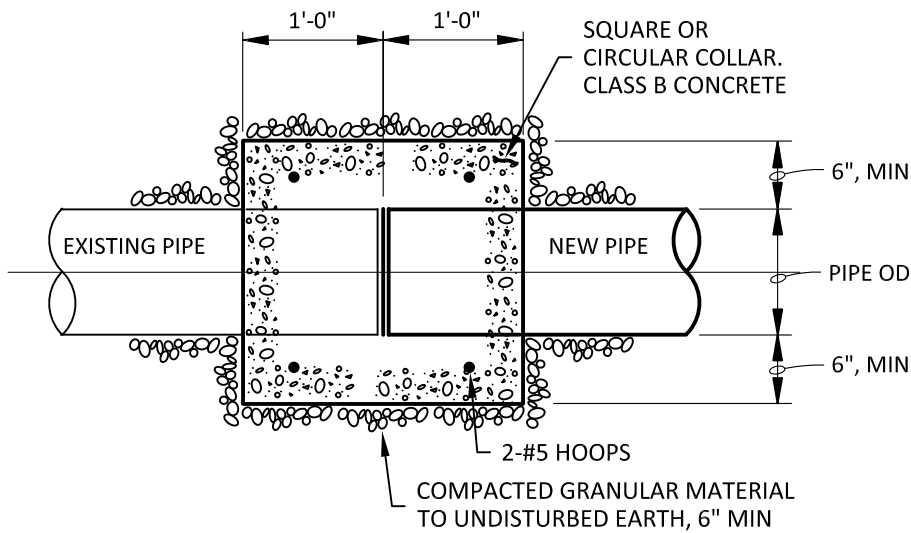

CONCRETE CLOSURE COLLAR

NTS

NOTES:

- NEW PIPE AND EXISTING PIPE SHALL BE SAW-CUT CLEANLY AND SQUARELY TO ABUT EACH OTHER WITH NO GAPS OR OFFSETS.
- STORM DRAIN SHALL BE VIDEO INSPECTED AFTER POINT REPAIRS HAVE BEEN MADE. SUBMIT VIDEO TO THE STORM DRAIN ENGINEER FOR APPROVAL.
- BACKFILL AND SURFACE RESTORATION TO BE PER CITY OF PALO ALTO STANDARD DRAWING 401.
- NEW PIPE INTERNAL DIAMETER MUST MATCH EXISTING PIPE INTERNAL DIAMETER.

Rev	By	Date
1	RTN	06/10/17

Scale: NTS

**Pipe Repair Detail for
Storm Drain**

City of Palo Alto Standard

Approved by:

PE No. 72158

Date 01/10/18

Dwg No.

331