


PLAN VIEW

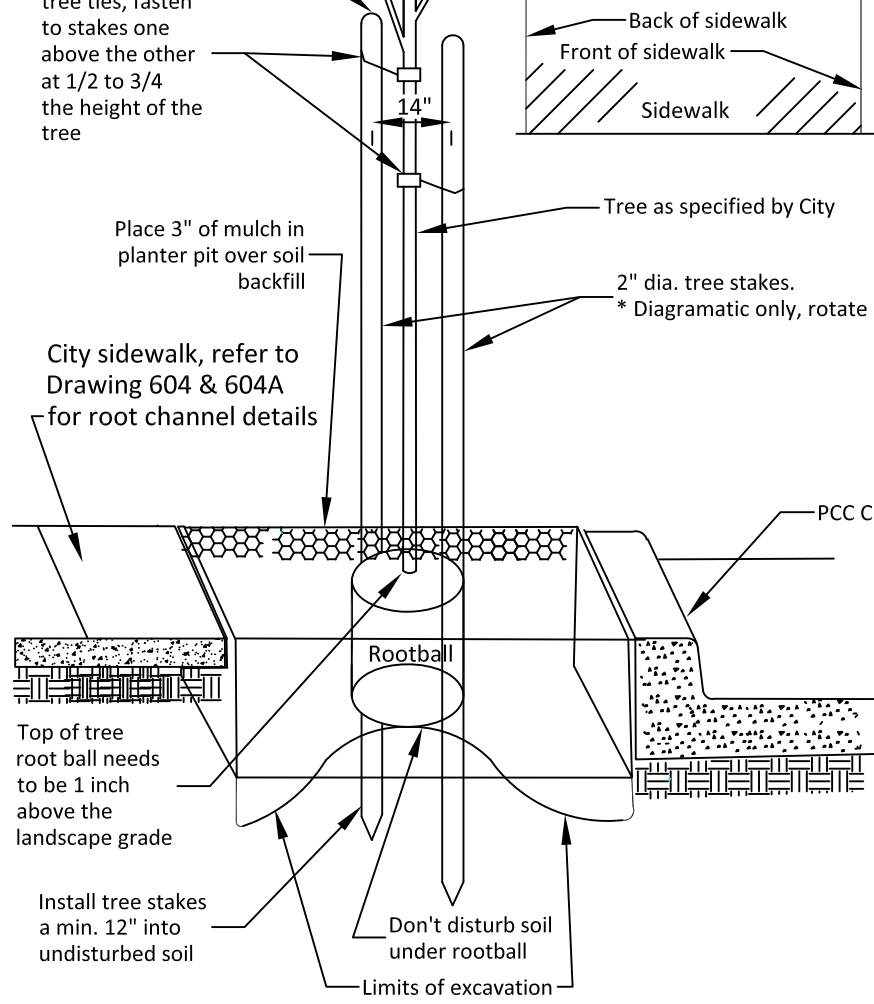

SECTION A-A

NOTES:

1. Contact Underground Service Alert (USA) @ 811 or (800) 227-2600 at least five (5) days prior to beginning excavation work to locate existing utilities.
2. Build soil berm min. 4" high and 2' from tree trunk planter strip. Provide loam topsoil needed to form berm and fill holes.
3. Soil, concrete and other materials spilled on street, sidewalk, and planting area shall be cleaned up immediately by Contractor.
4. PVC root barrier may be required on a site specific basis.
5. Provide minimum rootable soil volume for tree size growth performance (in cubic feet): Large: 1,200 cu.ft. Medium: 800 cu.ft. Small: 400 cu.ft.


Backfill with a mixture of mixed original soil and approved loam topsoil around root ball and water at time of planting.

Rev	By	Date
1	Ron L	04/15/03
2	JT	08/14/06
3	HQN	03/19/07
4	RTN	06/11/17

Scale: NTS

**Tree Detail
Planter Strip**

City of Palo Alto Standard

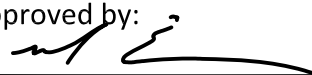Approved by: 

PE No. 72158
Date 01/10/18

Dwg No. 603