


# APPROVED SPECIAL SIDEWALK TREATMENTS

The following special sidewalk treatments have been approved for the University and California Avenue business districts (see assessment district maps for boundaries).

1. Full size 2-1/4" thick clay brick (non-slip surface) over 4" concrete base
2. Exposed aggregate concrete with any rock type and uniform rock size of either 1/4", 1/2", or 3/4". (Seeded aggregate material to be approved by City Engineer.)
3. Black, Gray, Red, or Autumn Brown (see color detail) surface treated (stamped) concrete with the following three options:

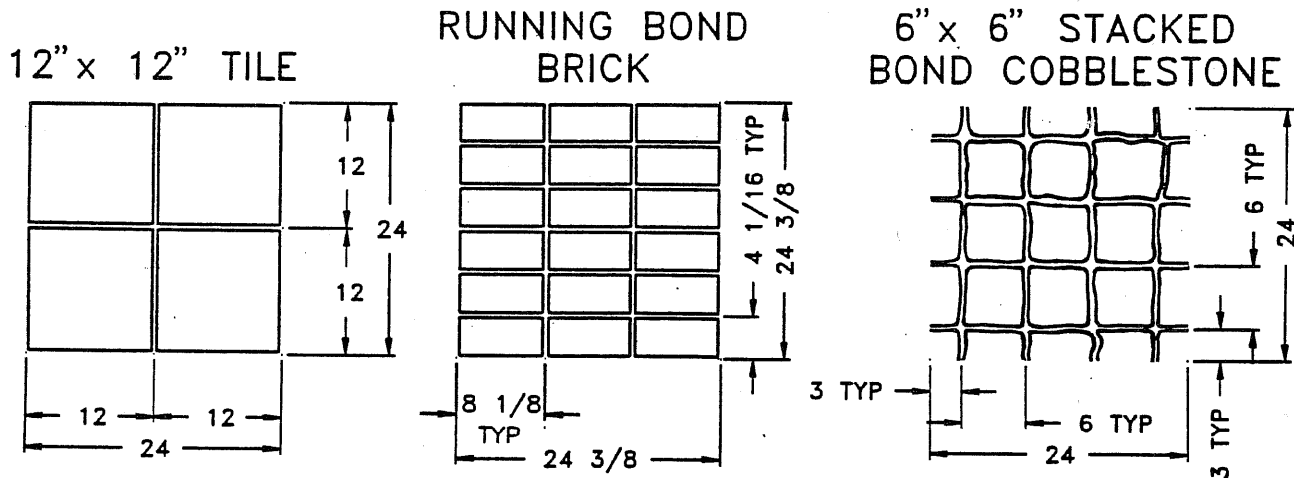

## COLOR DETAIL

- Black (2 pints lampblack per cubic yard), Gray (1 pint lampblack per cubic yard), Tile Red (Davis #1117 3 lbs. per sack), Autumn Brown (Bomanite) or equal as approved by the Palo Alto Architectural Review Board

## NOTE:

All dimensions in inches unless otherwise specified.

See Dwg. No. 141 for sidewalk construction details.

Rev	By	Date	<b>Special Sidewalk Treatments</b> Approved for California and University Avenue Business Districts  <b>City of Palo Alto Standard</b>	Approved by:
0	DWH	12/14/92		<i>George Baylon</i>
				PE No. <u>23658</u>
				Date <u>12/14/92</u>
				Dwg No. <b>142</b>
Scale: NTS				