


# Pilot Intersections





CONCEPTUAL - NOT FOR CONSTRUCTION. ADDITIONAL  
DETAILED ANALYSIS AND ENGINEERING DESIGN REQUIRED.

Pilot Intersection 1  
University Avenue / West Crescent Drive  
Bicycle Lane Protection

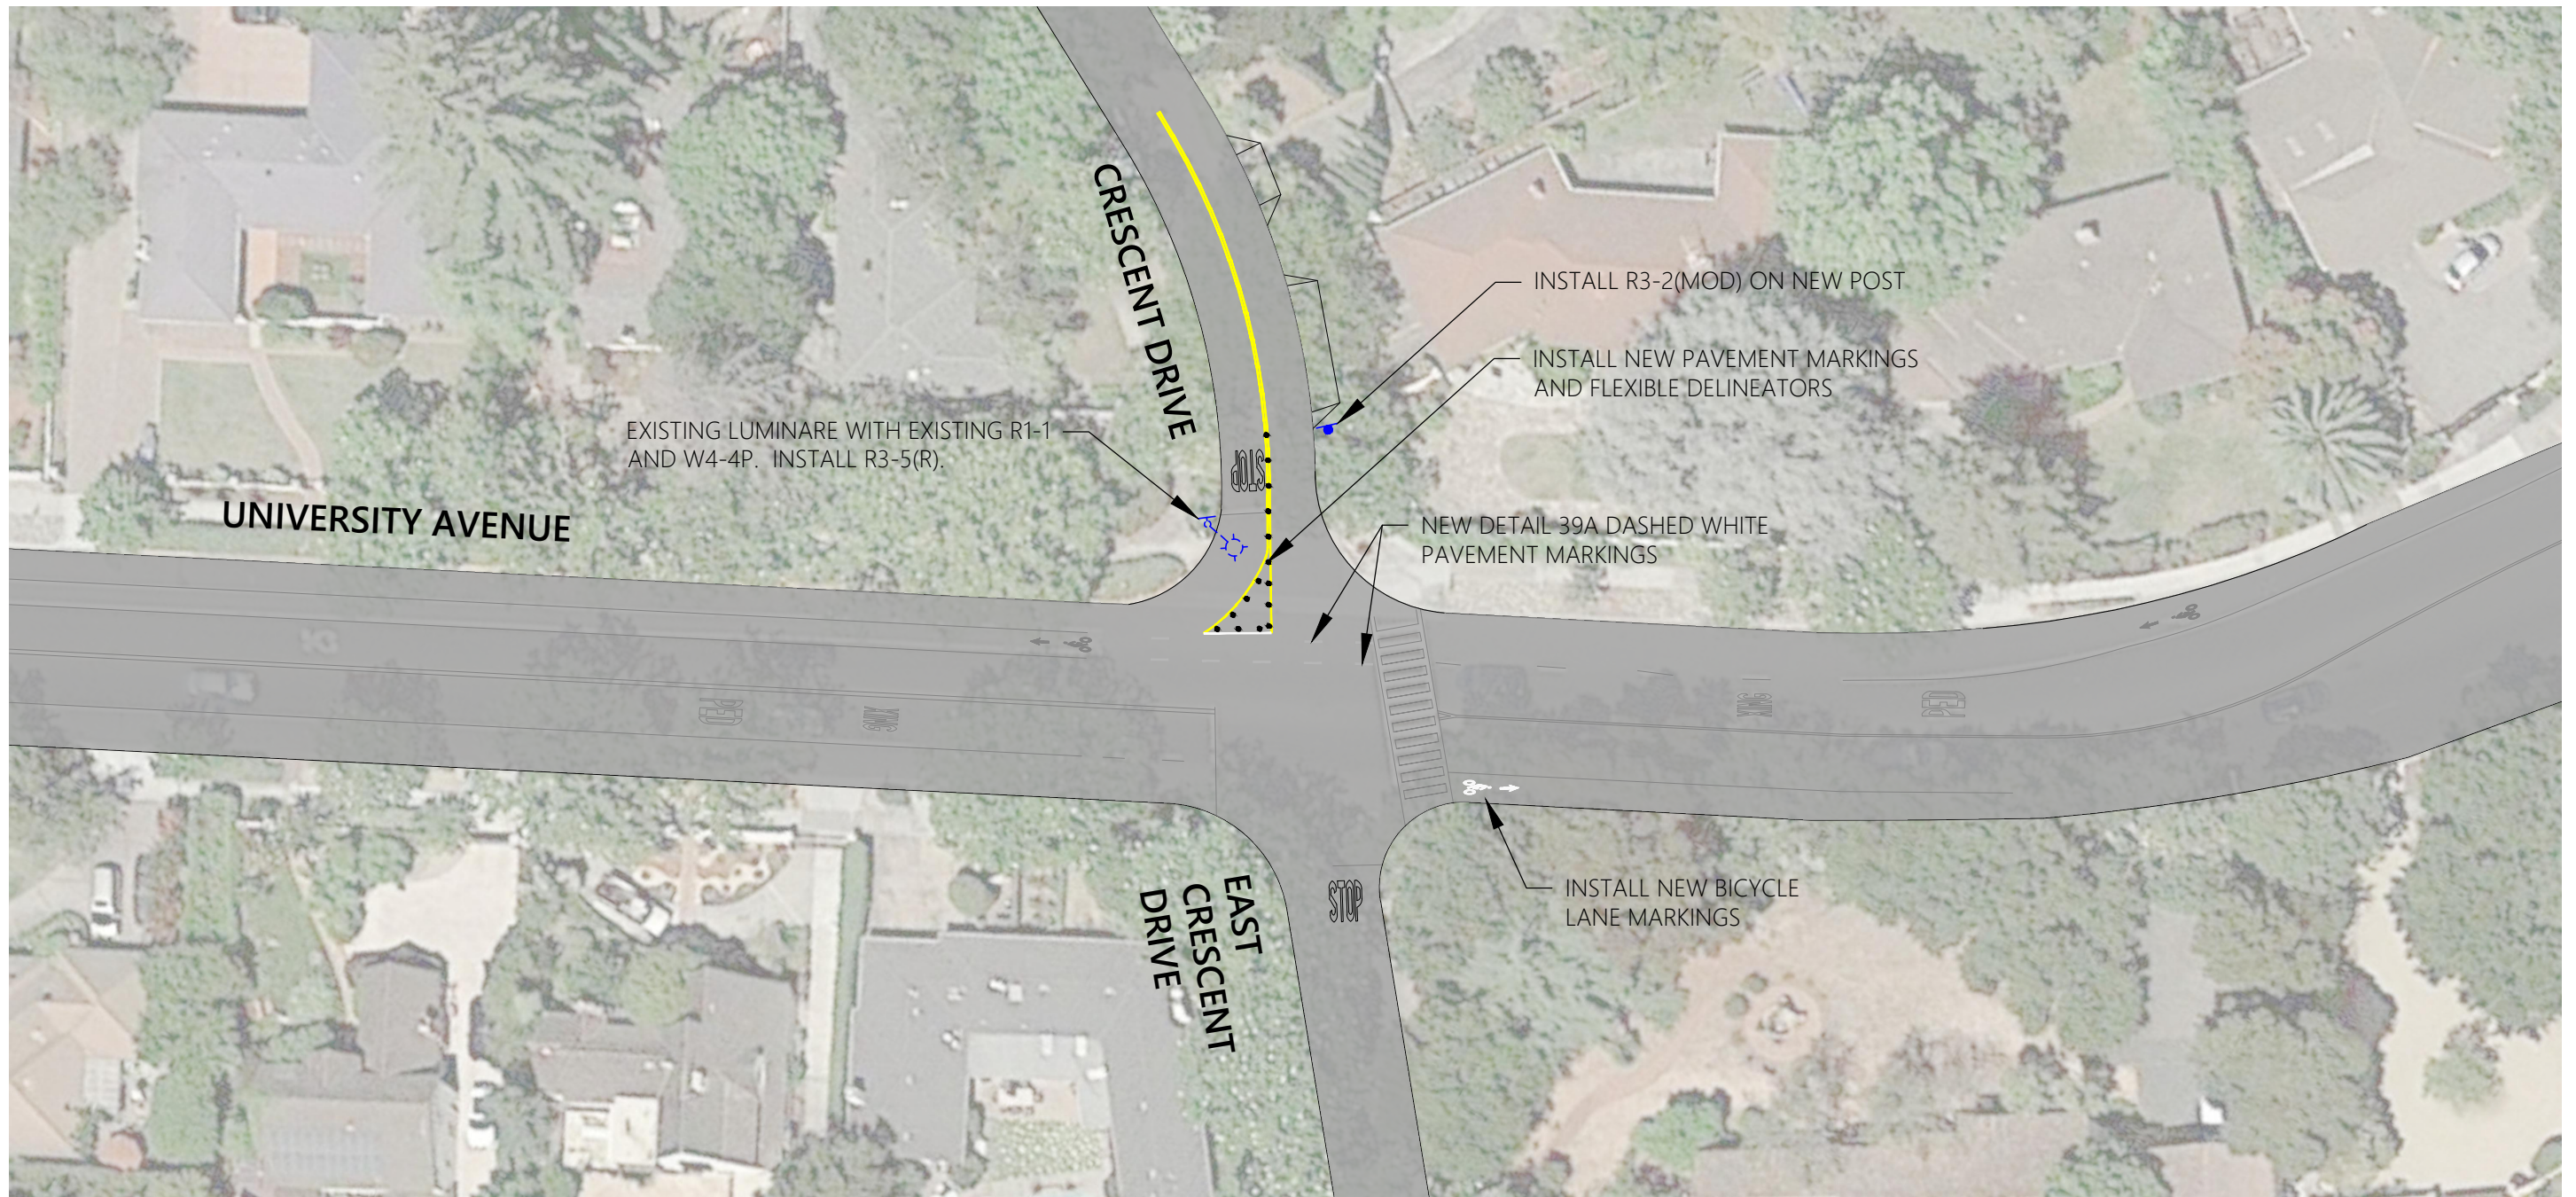

NEW SIGNS



R3-2(MOD)




R3-5(R)



Pilot Intersection 2  
University Avenue / East Crescent Drive  
Outbound Right-turn Channelization

CONCEPTUAL - NOT FOR CONSTRUCTION. ADDITIONAL  
DETAILED ANALYSIS AND ENGINEERING DESIGN REQUIRED.

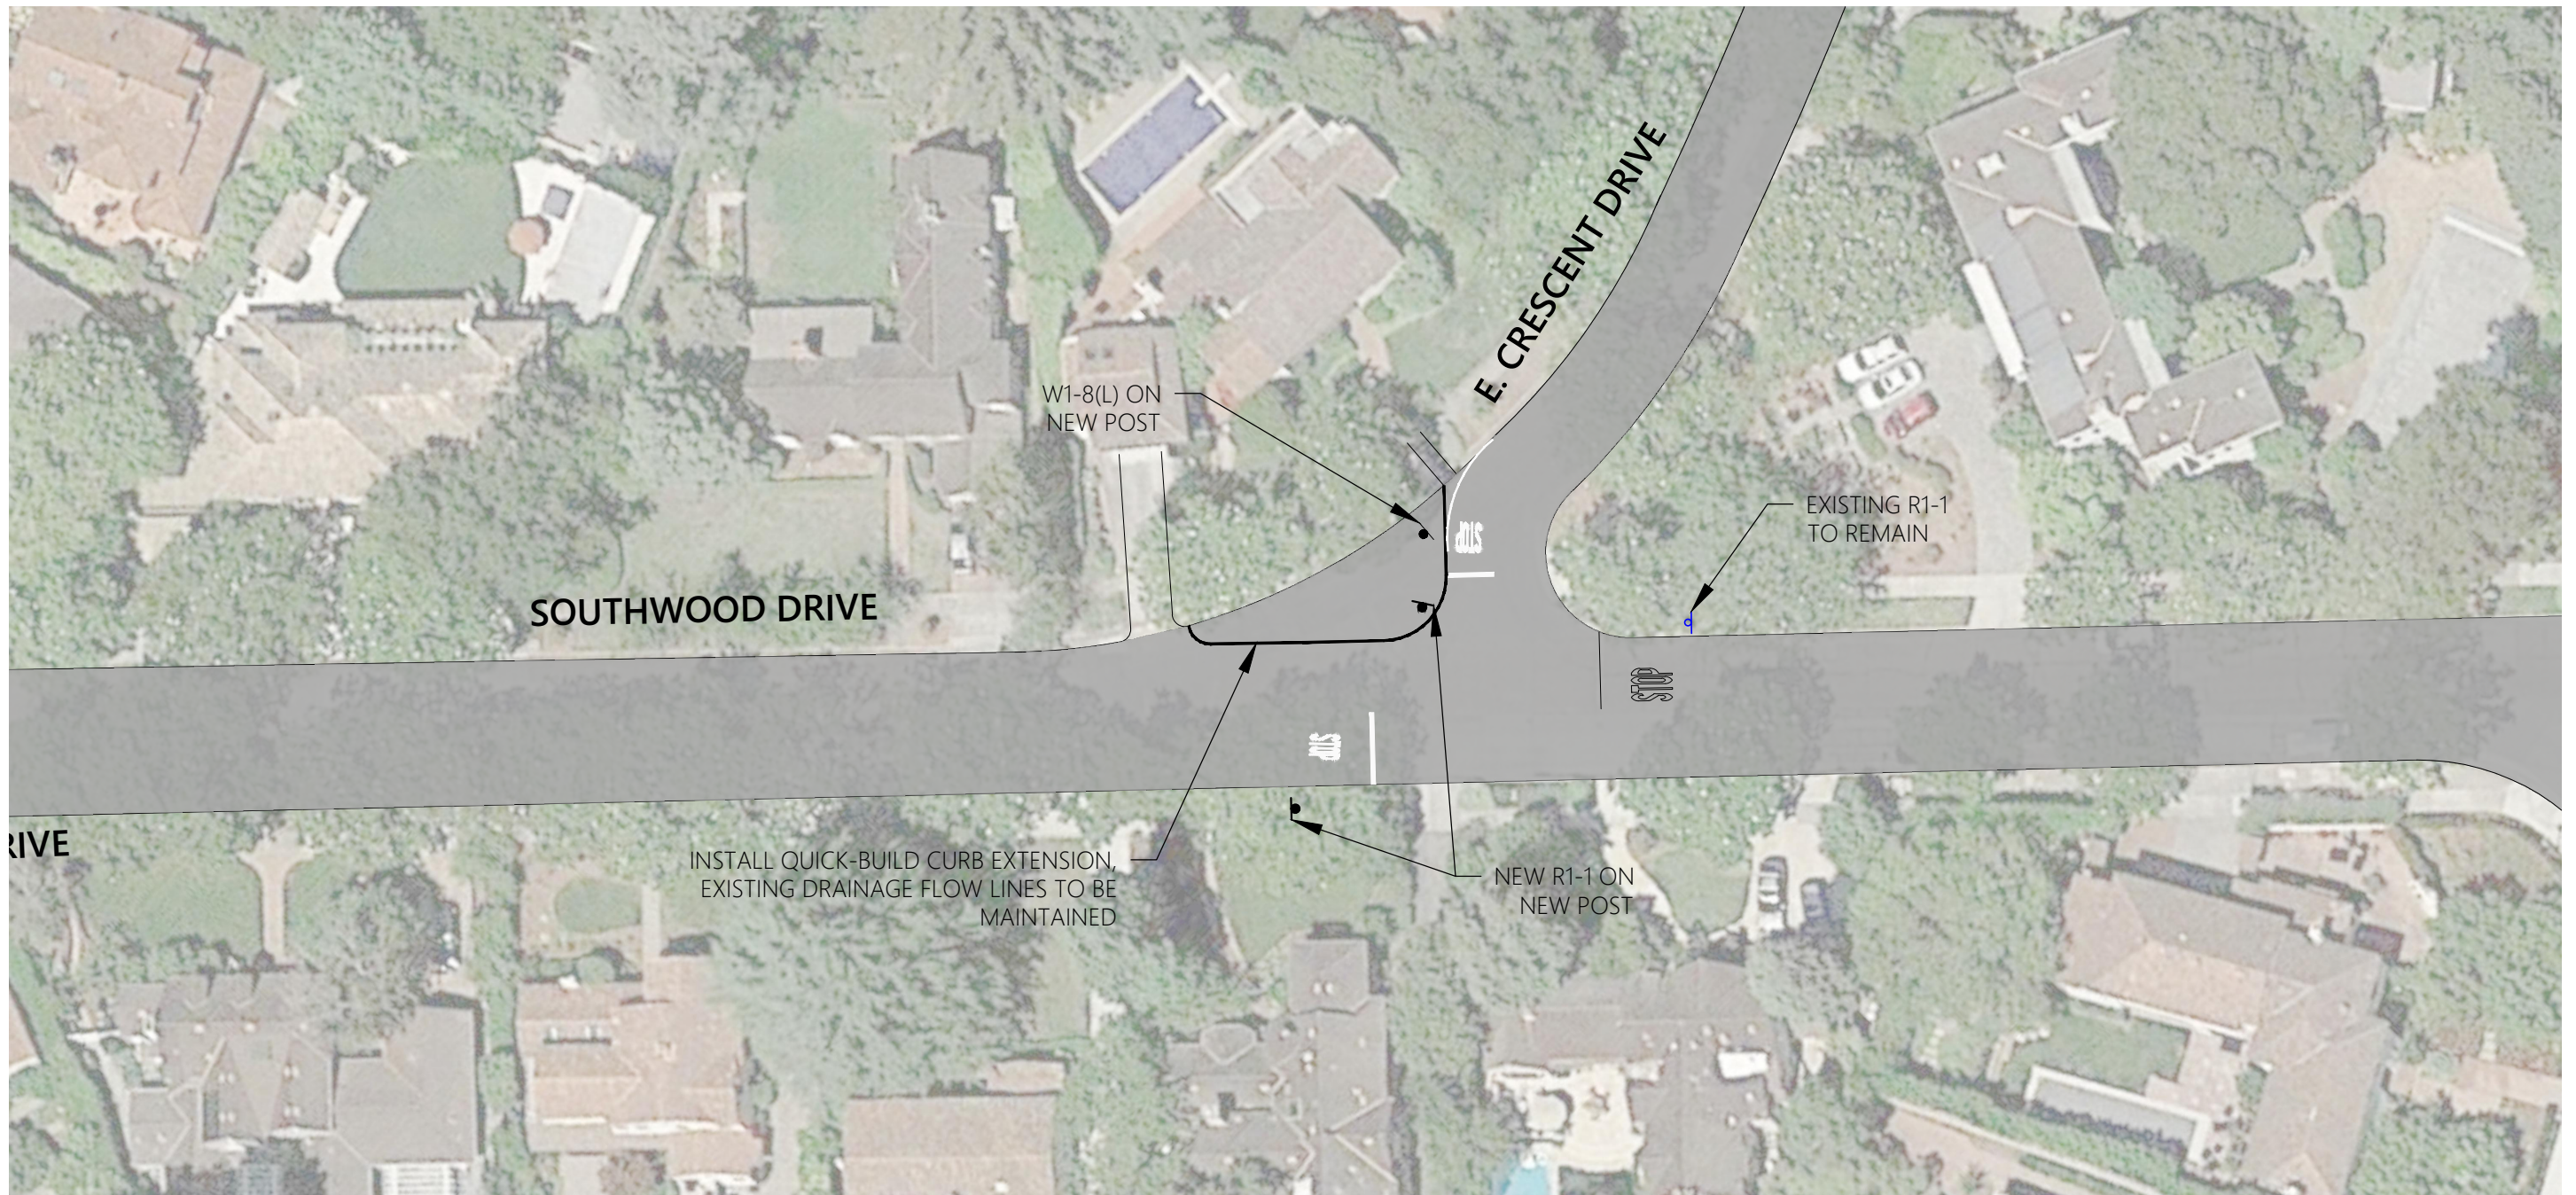

NEW SIGNS



W1-8(L)




R1-1



Pilot Intersection 3  
 Southwood Drive / East Crescent Drive  
 Curb Extension for Intersection Realignment

CONCEPTUAL - NOT FOR CONSTRUCTION. ADDITIONAL  
 DETAILED ANALYSIS AND ENGINEERING DESIGN REQUIRED.

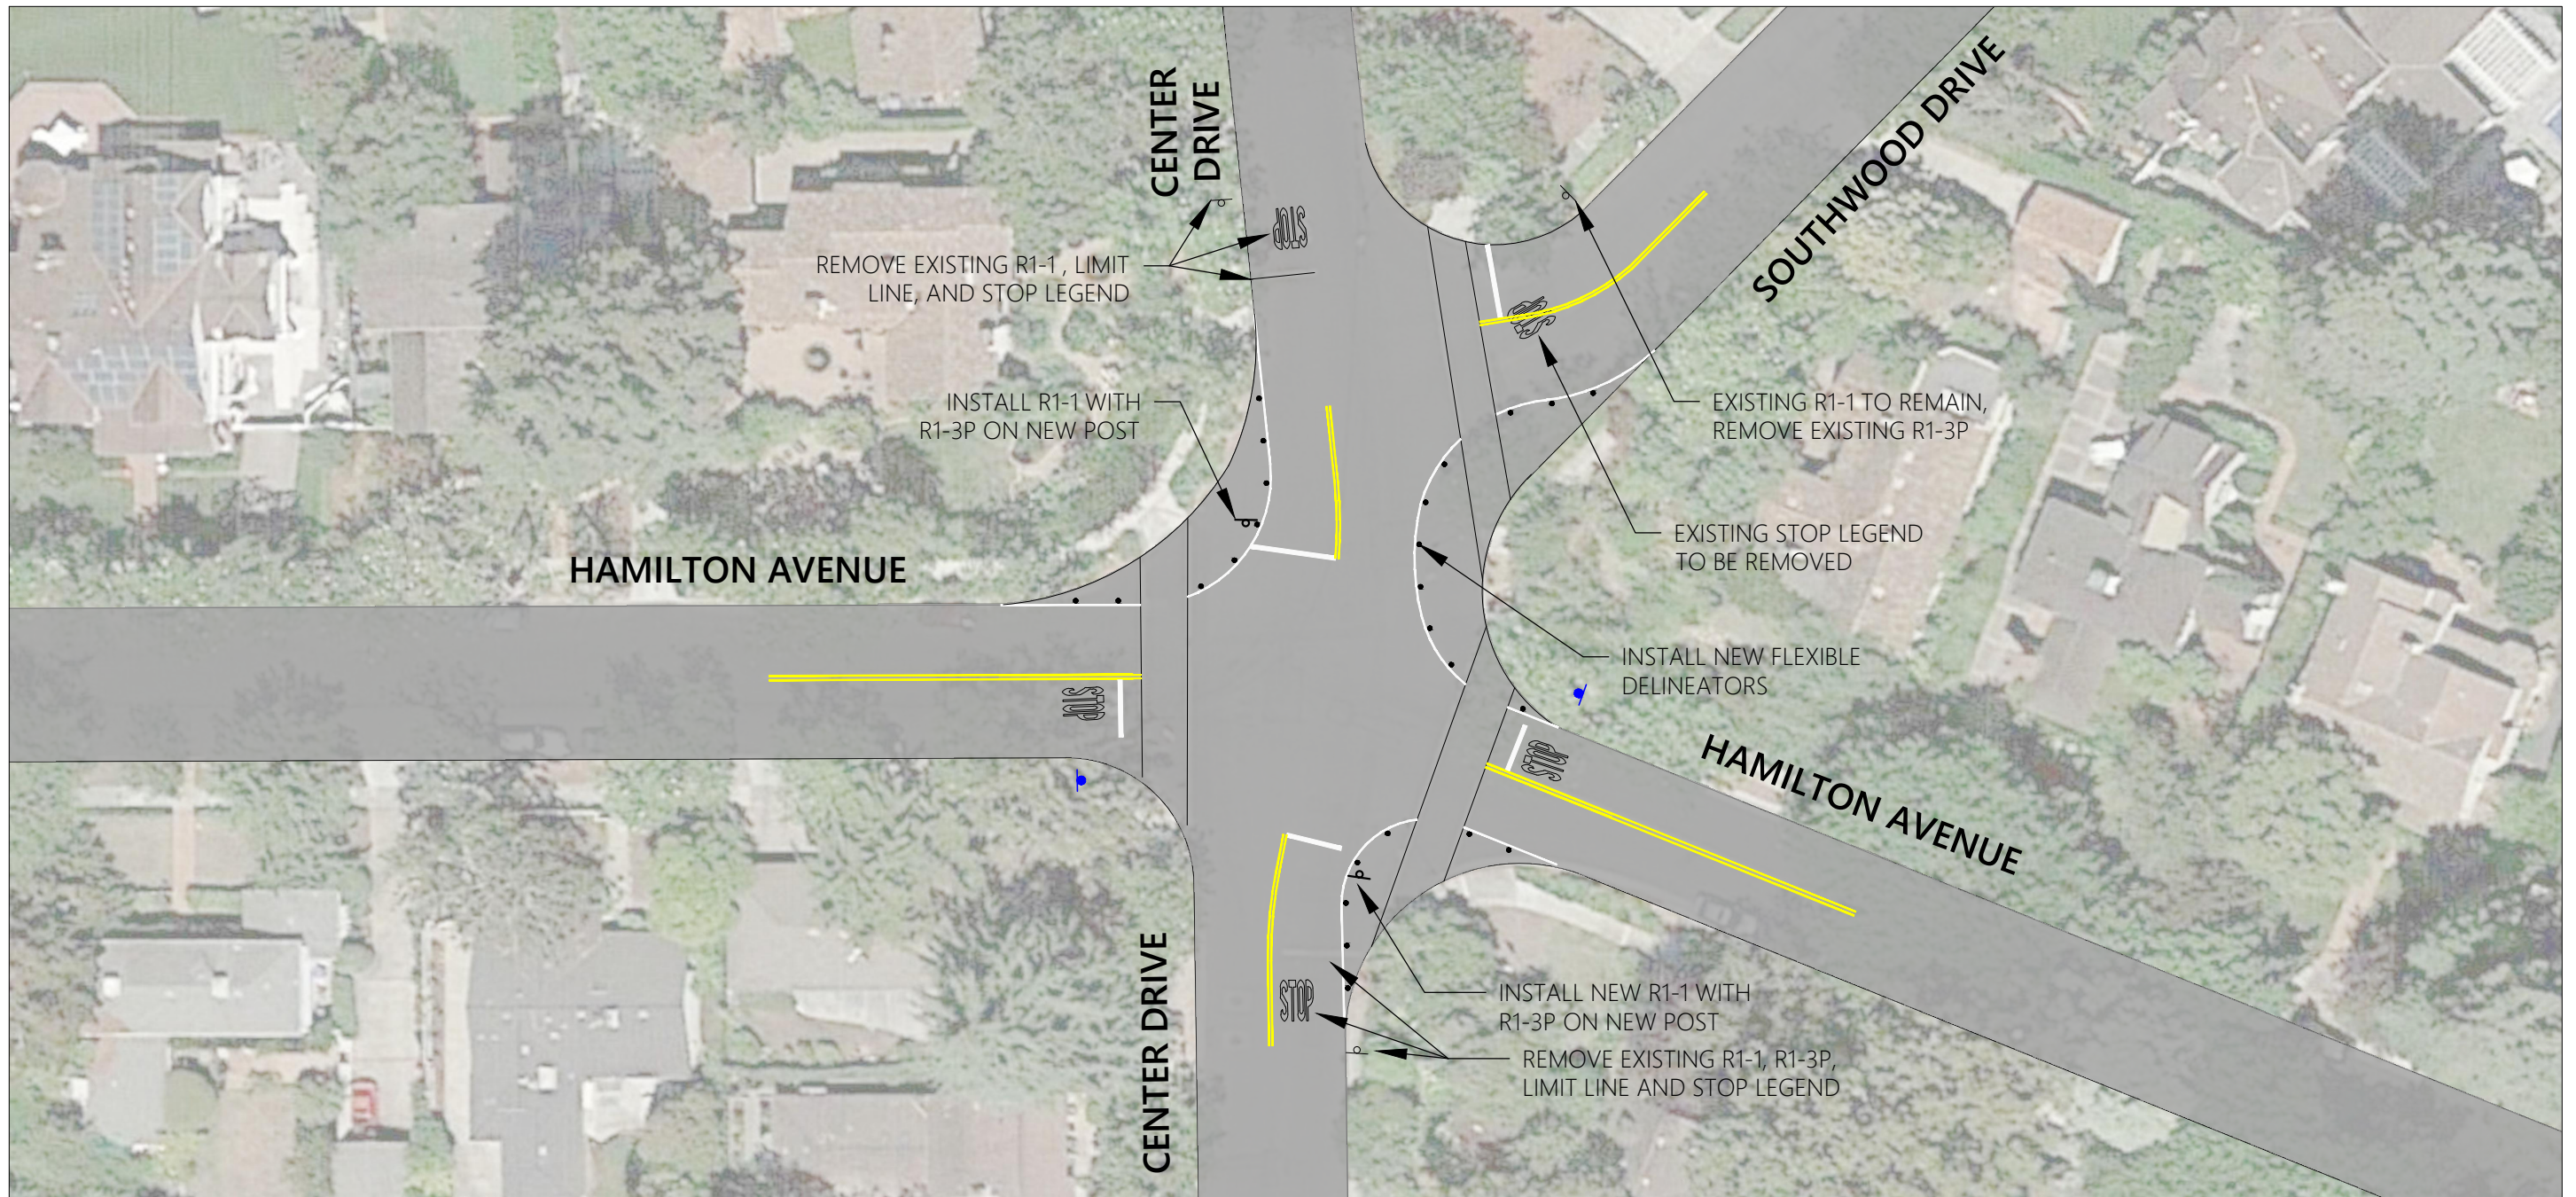

**NEW SIGNS**




R1-1 & R1-3P




**Pilot Intersection 4  
Hamilton Avenue / Center Drive / Southwood Drive  
Intersection Realignment Option 1A**

CONCEPTUAL - NOT FOR CONSTRUCTION. ADDITIONAL  
DETAILED ANALYSIS AND ENGINEERING DESIGN REQUIRED.

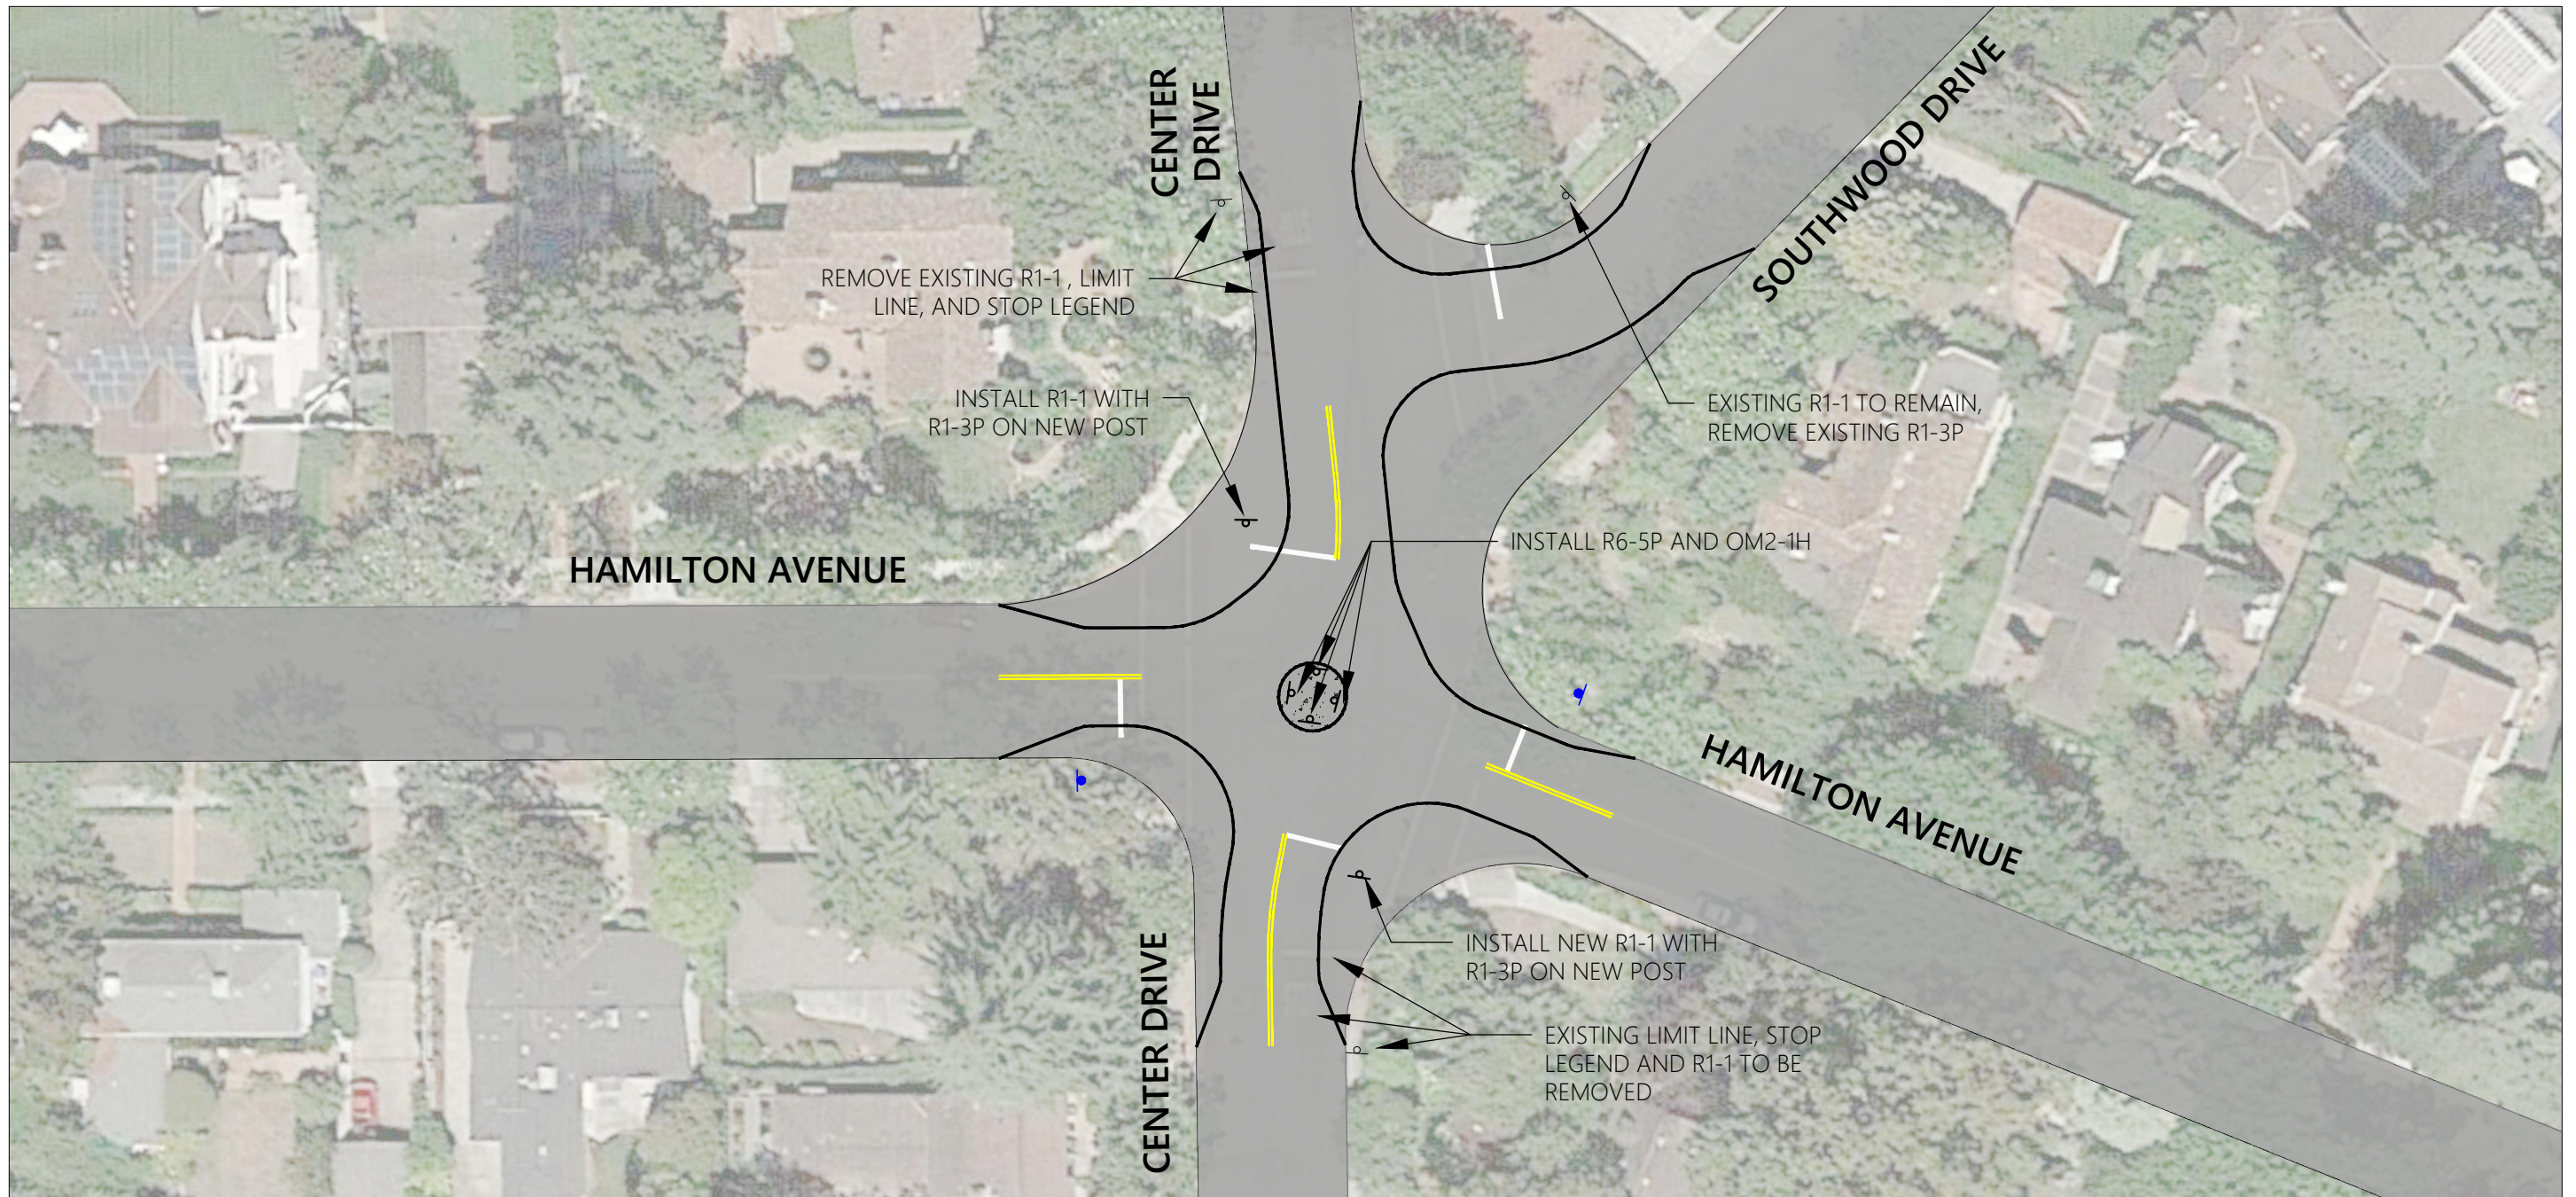

Pilot Intersection 4  
 Hamilton Avenue / Center Drive / Southwood Drive  
 Intersection Realignment Option 1B

CONCEPTUAL - NOT FOR CONSTRUCTION. ADDITIONAL  
 DETAILED ANALYSIS AND ENGINEERING DESIGN REQUIRED.

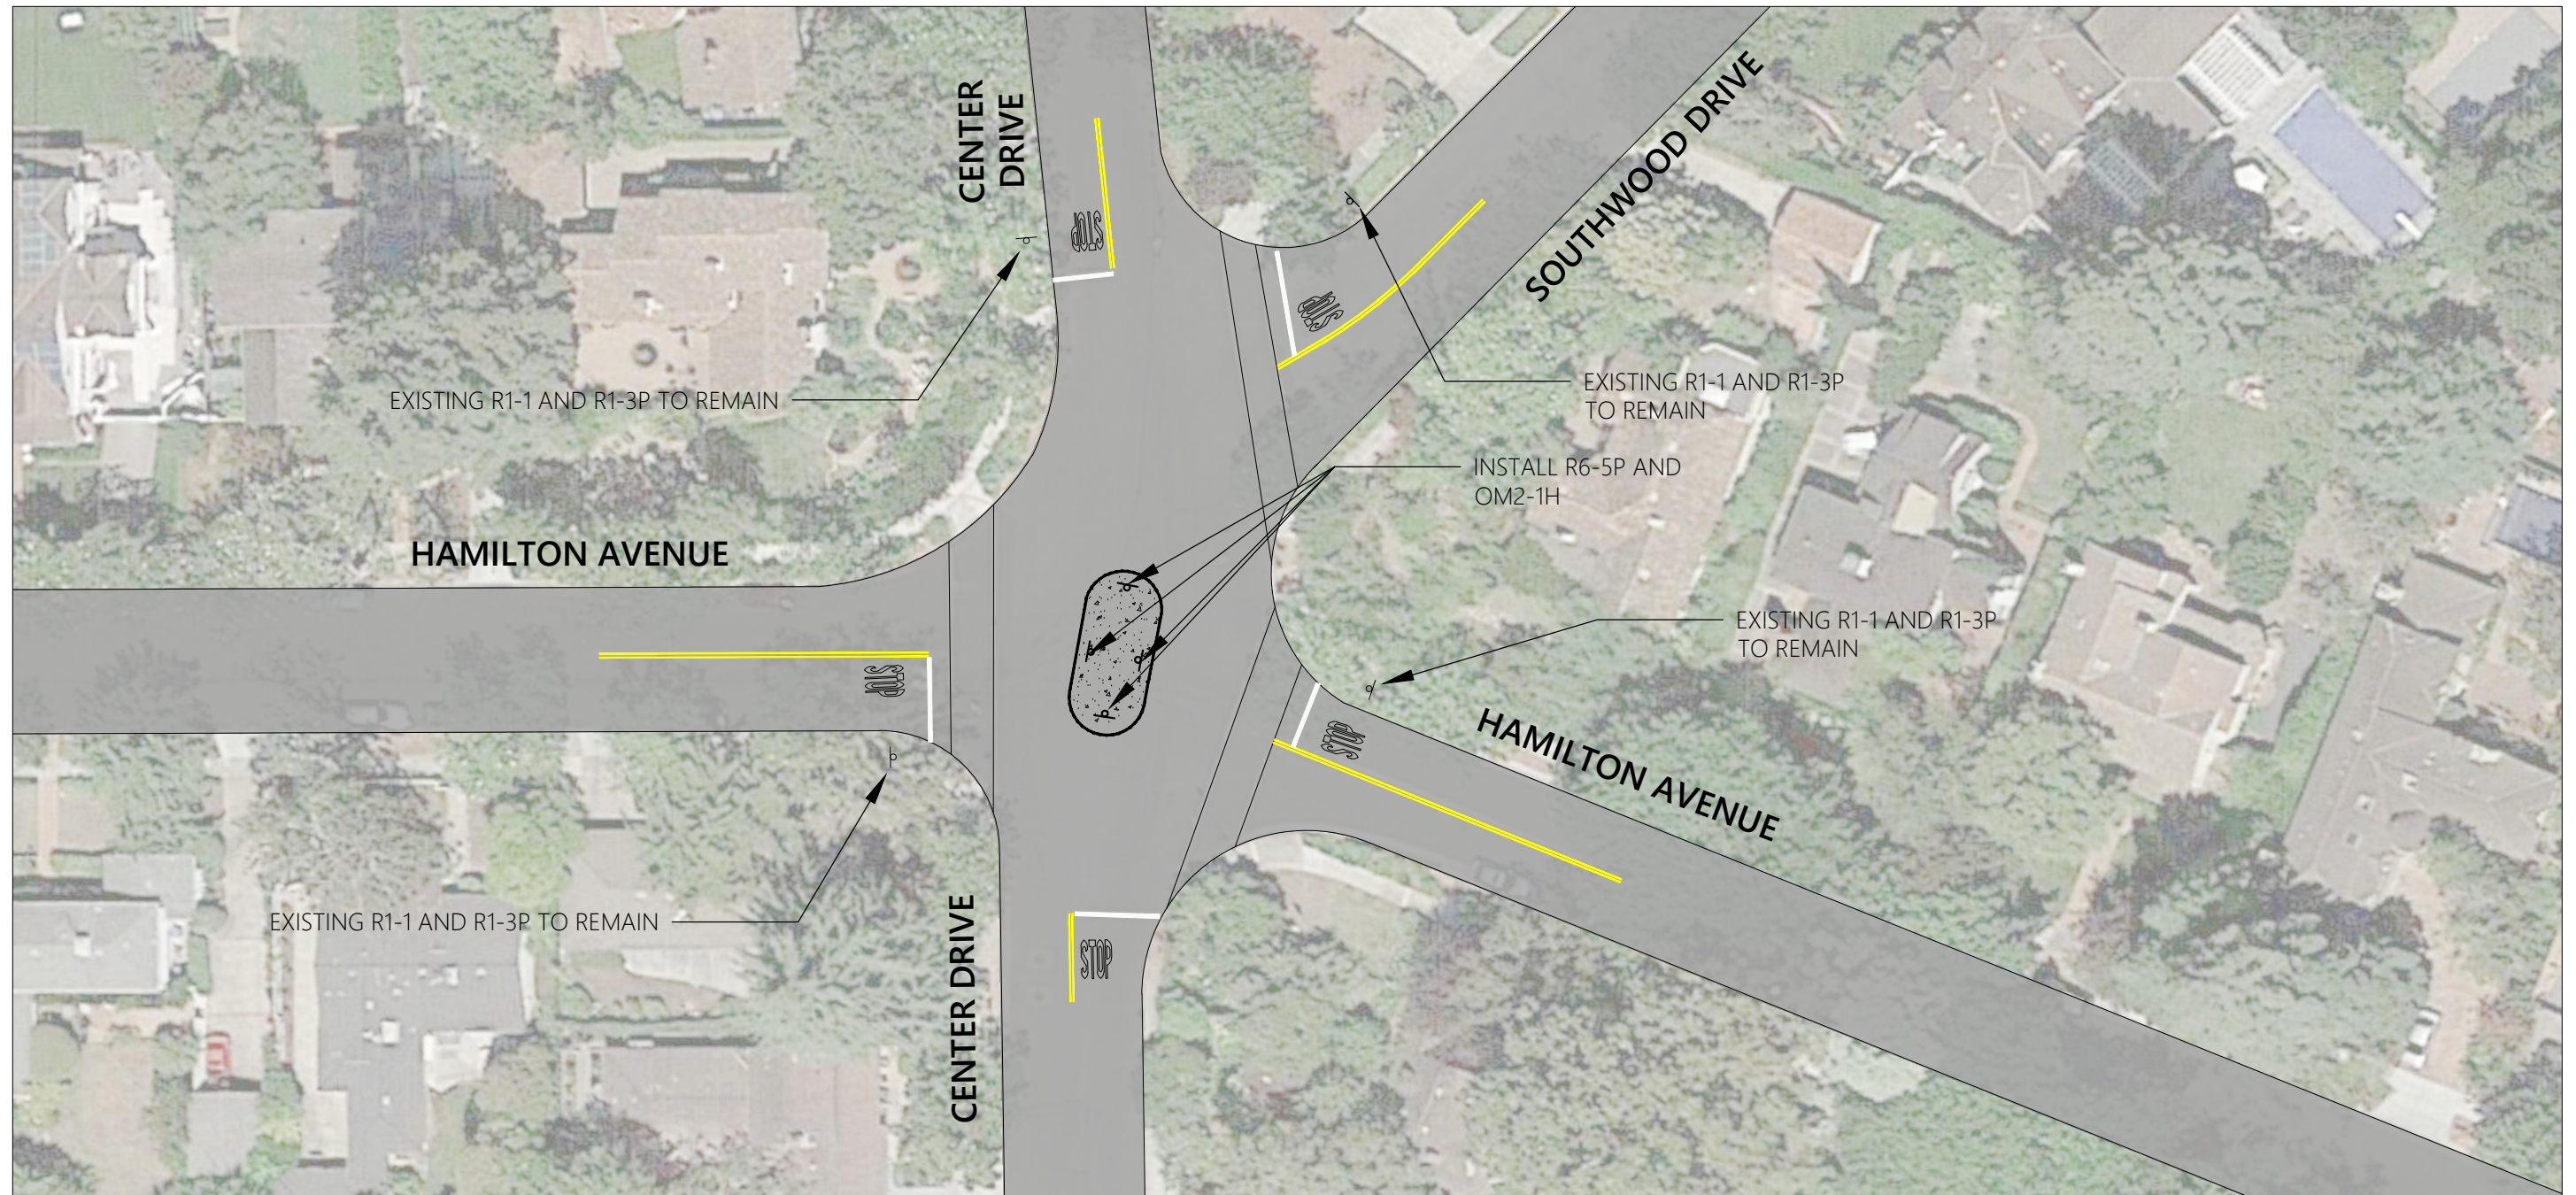

Pilot Intersection 4  
Hamilton Avenue / Center Drive / Southwood Drive  
Intersection Realignment Option 2

CONCEPTUAL - NOT FOR CONSTRUCTION. ADDITIONAL  
DETAILED ANALYSIS AND ENGINEERING DESIGN REQUIRED.