

NOTES:

- FOR NOTES, LEGEND AND ABBREVIATIONS SEE SHEETS GN-1 AND GN-2.

CONSTRUCTION NOTES:

CONSTRUCTION NOTES DO NOT NECESSARILY APPEAR ON EVERY SHEET. FOR A FULL LIST OF CONSTRUCTION NOTES, SEE SHEET GN-2.

- 3 CONSTRUCT 4" PCC SIDEWALK PER COPA STD PLAN NO. 141
- 5 CONSTRUCT CURB RAMP PER COPA STD PLAN NO. 101
- 6 CONSTRUCT CURB RAMP PER CALTRANS STD PLAN RSP A88A, CASE F
- 8 CONSTRUCT MOUNTABLE MEDIAN PER DETAIL 8, SHEET D-2
- 9 CONSTRUCT MOUNTABLE TRUCK APRON AND LANDSCAPED CIRCLE PER DETAIL 9, SHEET D-2
- 20 SAWCUT AND HMA PLUG PER DETAIL 20, SHEET D-3
- 25 CONSTRUCT CURB CUT PER DETAIL 25, SHEET D-4
- 27 CONSTRUCT CURB AND GUTTER PER COPA STD PLAN NO. 133 AND INSTALL WITH SAWCUTTING DETAIL PER COPA STD PLAN NO. 135 (DETAIL 135.3)
- 28 CONSTRUCT RETAINING CURB PER DETAIL 28, SHEET D-4
- 30 INSTALL 12" WHITE STRIPE
- 31 INSTALL 12" LIMIT LINE
- 32 INSTALL "STOP" PAVEMENT MARKING PER CALTRANS STD PLAN A24D
- 33 INSTALL BICYCLE BOULEVARD PAVEMENT MARKING PER DETAIL 33, SHEET D-5
- 34 INSTALL LADDER CROSSWALK PER DETAIL 34, SHEET D-5
- 35 INSTALL 4" YELLOW STRIPE PER CALTRANS DETAIL 25A, STD PLAN A20B
- 38 INSTALL BICYCLE LANE PAVEMENT MARKING PER DETAIL 38, SHEET D-5
- 39 INSTALL DOUBLE YELLOW CENTERLINE PER CALTRANS DETAIL 22, STD PLAN A20A
- 40 INSTALL DASHED STRIPE PER DETAIL 40, SHEET D-5
- 55 PAINT CURB RED PER DETAIL 55, SHEET D-6
- 61 INSTALL R1-2 (30 X 30 X 30) "YIELD" SIGN PER CALIFORNIA MUTCD
- 62 INSTALL W11-2 (30 X 30) "PEDESTRIAN WARNING" AND W16-7P (24 X 12) "ARROW" SIGNS PER CALIFORNIA MUTCD
- 63 INSTALL R6-5P (30 X 30) ROUNDABOUT CIRCULATION PLAQUE AND OM2-1H OBJECT MARKER BENEATH SIGN PER CALIFORNIA MUTCD
- 71 INSTALL TYPE Q (CA) OBJECT MARKER PER CALTRANS STD PLAN A73A

LEGEND:

- (DS XX) DESTINATION SIGN (BIKE BOULEVARD WAYFINDING) SEE SIGN SCHEDULE ON SHEET SS-1
- (CS XX) CONFIRMATION SIGN (BIKE BOULEVARD WAYFINDING) SEE SIGN SCHEDULE ON SHEET SS-1
- [Pattern] PCC SIDEWALK / DRIVEWAY
- [Pattern] LANDSCAPED AREA (SEE PLANTING PLANS)
- [Pattern] GRIND AND OVERLAY PER DETAIL 17, SHEET D-3
- [Pattern] COBBLE STONE MEDIAN PAVING
- RED PAINTED CURB
- SAWCUT LINE (SEE NOTE 20)



100 Webster Street, Suite 300
 Oakland, CA 94607
 P: 510.540.5008





REVISIONS	DATE	DESCRIPTION	NO.

JOB NAME: **AMBLUR BICYCLE BOULEVARDS**

SHEET TITLE: **LAYOUT - BRYANT**

LOCATION: **PALO ALTO, CALIFORNIA**

PROJECT NO.	2016-149
SCALE:	1" = 30'
DRAWN BY:	CV
SHEET NO.	33 OF 184
DRAWING NUMBER:	L-8

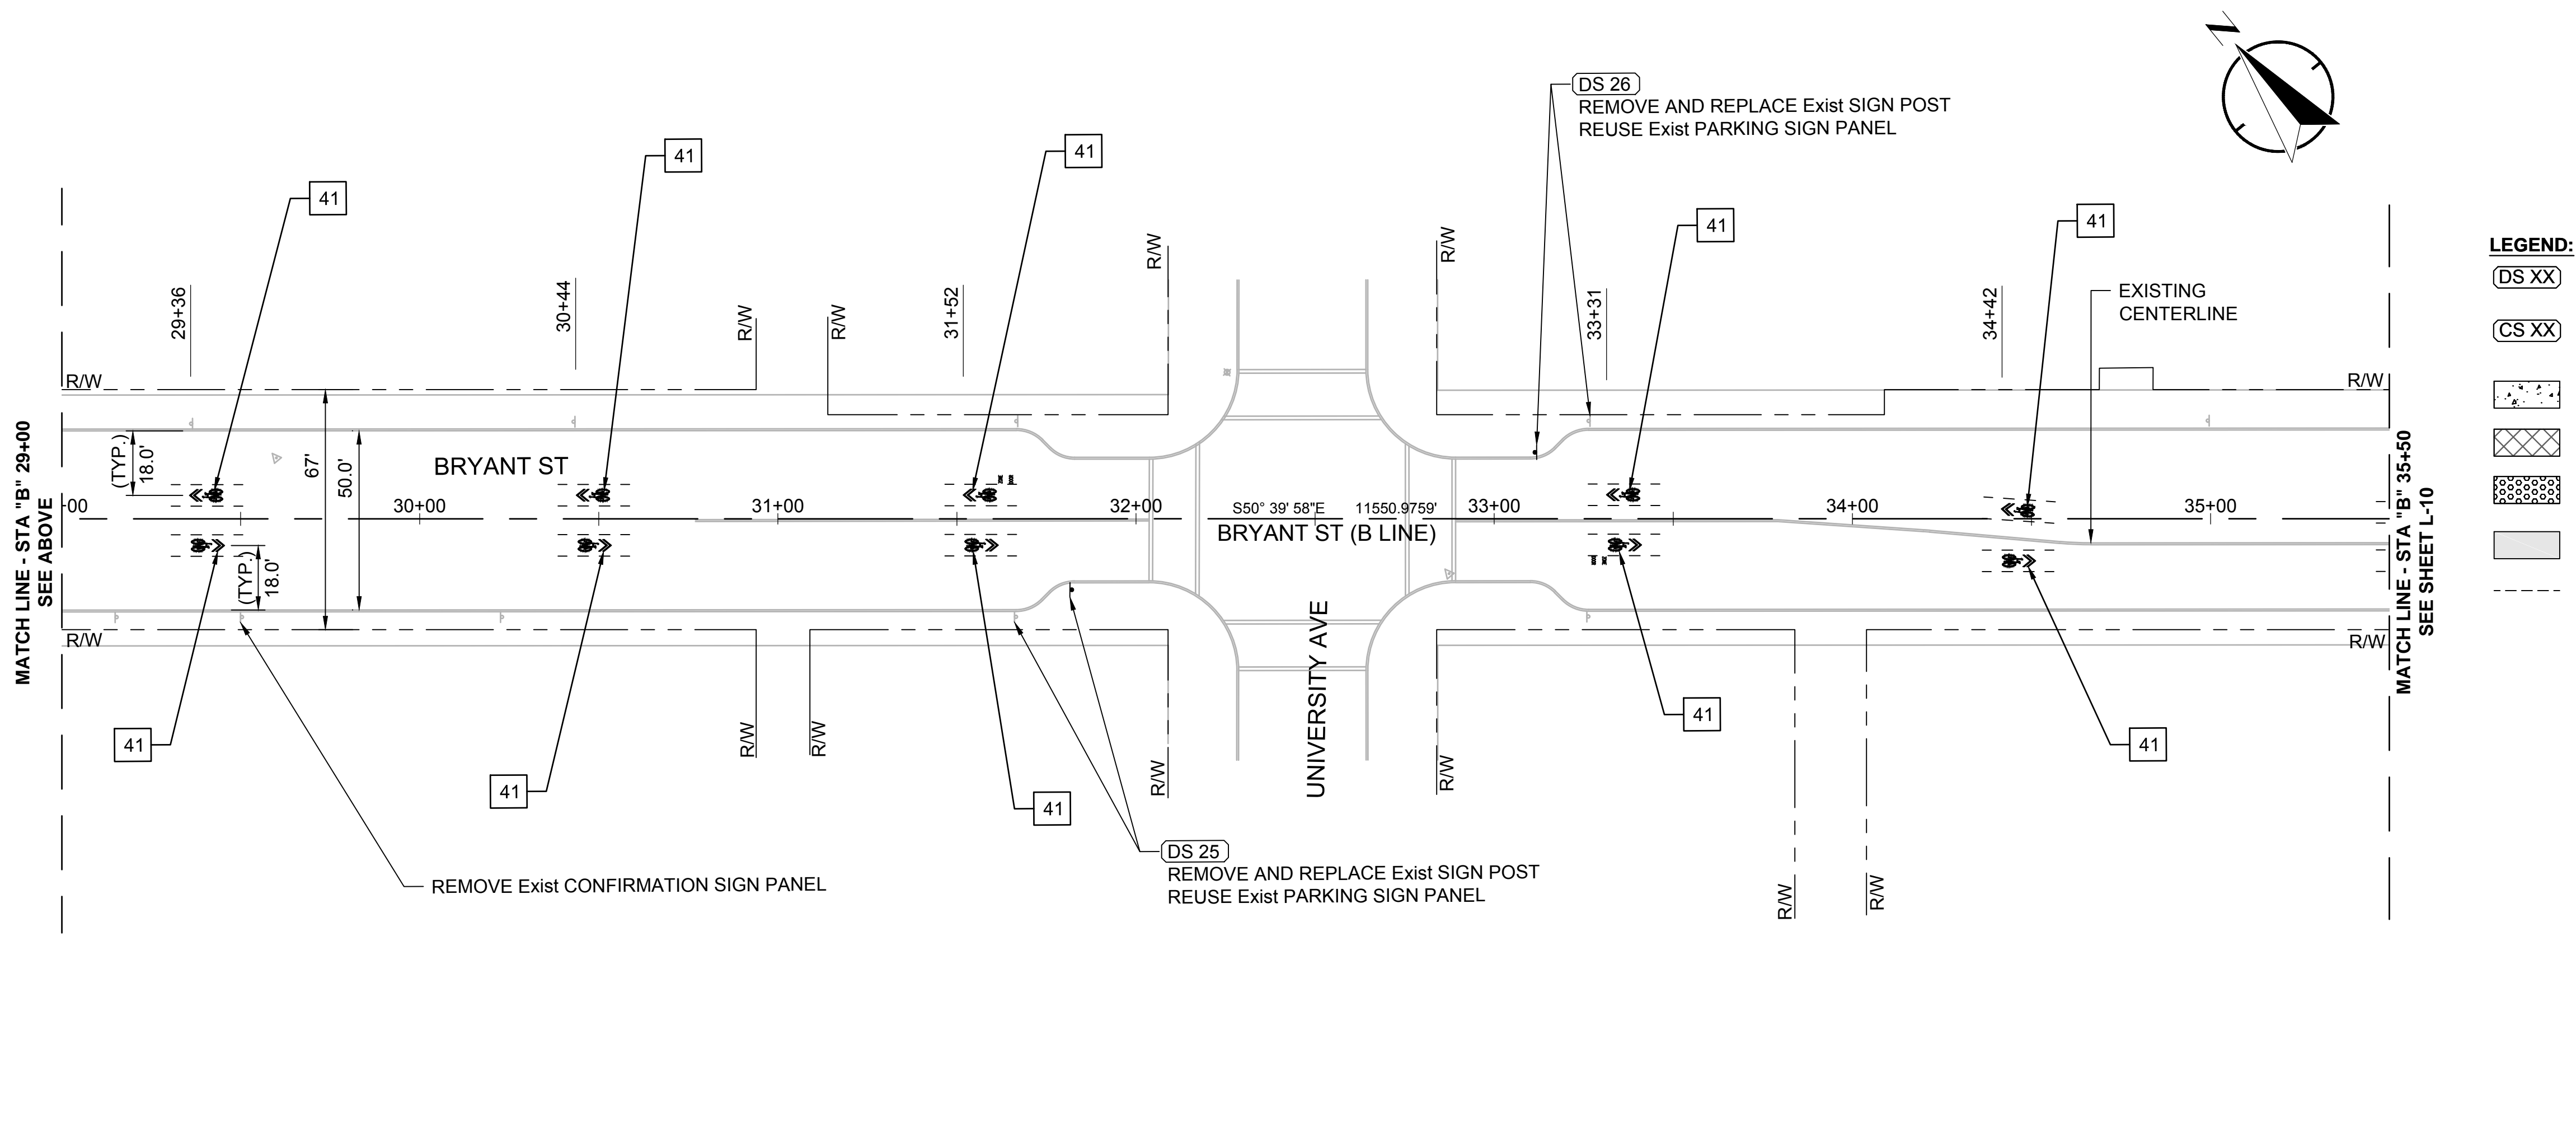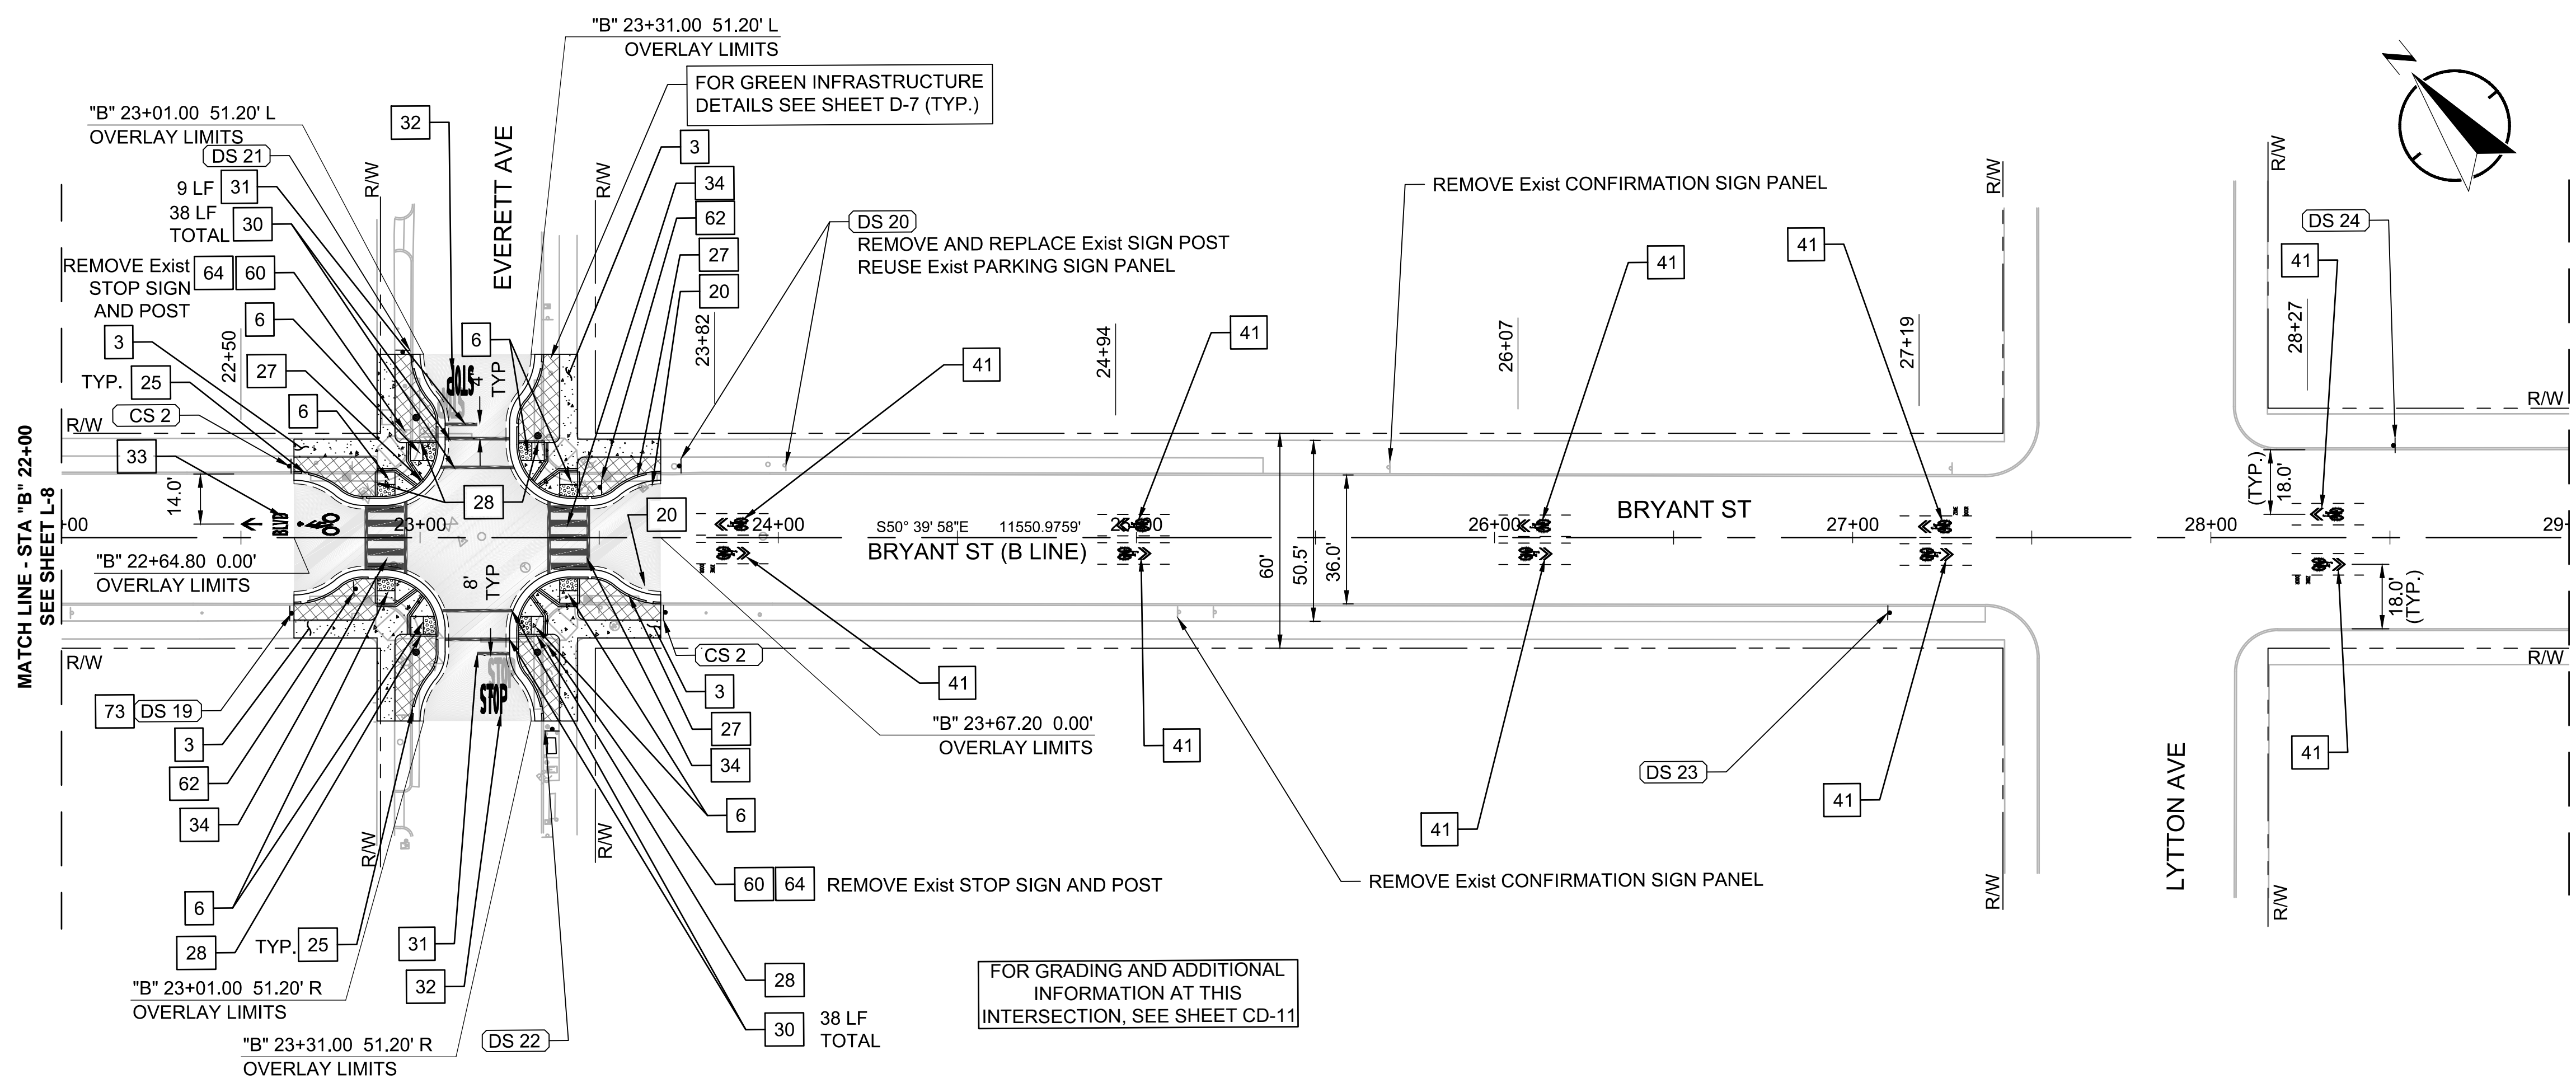

NOTES:

- FOR NOTES, LEGEND AND ABBREVIATIONS SEE SHEETS GN-1 AND GN-2.
- FOR DEMOLITION, GRADING, DRAINAGE & UTILITY, AND PLANTING DRAWING NUMBERS AT THIS LOCATION, SEE SHEET K-1, KEY MAP (SHEET NUMBER 2).

CONSTRUCTION NOTES:

CONSTRUCTION NOTES DO NOT NECESSARILY APPEAR ON EVERY SHEET. FOR A FULL LIST OF CONSTRUCTION NOTES, SEE SHEET GN-2.

- 3 CONSTRUCT 4" PCC SIDEWALK PER COPA STD PLAN NO. 141
- 6 CONSTRUCT CURB RAMP PER CALTRANS STD PLAN RSP A88A, CASE F
- 20 SAWCUT AND HMA PLUG PER DETAIL 20, SHEET D-3
- 25 CONSTRUCT CURB CUT PER DETAIL 25, SHEET D-4
- 27 CONSTRUCT CURB AND GUTTER PER COPA STD PLAN NO. 133 AND INSTALL WITH SAWCUTTING DETAIL PER COPA STD PLAN NO. 135 (DETAIL 135.3)
- 28 CONSTRUCT RETAINING CURB PER DETAIL 28, SHEET D-4
- 30 INSTALL 12" WHITE STRIPE
- 31 INSTALL 12" LIMIT LINE
- 32 INSTALL "STOP" PAVEMENT MARKING PER CALTRANS STD PLAN A24D
- 33 INSTALL BICYCLE BOULEVARD PAVEMENT MARKING PER DETAIL 33, SHEET D-5
- 34 INSTALL LADDER CROSSWALK PER DETAIL 34, SHEET D-5
- 41 INSTALL ENHANCED SHARED LANE MARKING PER DETAIL 41, SHEET D-5
- 62 INSTALL W11-2 (30 X 30) "PEDESTRIAN WARNING" AND W16-7P (24 X 12) "ARROW" SIGNS PER CALIFORNIA MUTCD
- 73 INSTALL 'GREEN WAVE' SIGN COMBINATION (32 X 18) (18 X 25) PER DETAIL ON SHEET SS-1

LEGEND:

- DS XX DESTINATION SIGN (BIKE BOULEVARD WAYFINDING) SEE SIGN SCHEDULE ON SHEET SS-1
- CS XX CONFIRMATION SIGN (BIKE BOULEVARD WAYFINDING) SEE SIGN SCHEDULE ON SHEET SS-1
- PCC SIDEWALK / DRIVEWAY
- LANDSCAPED AREA (SEE PLANTING PLANS)
- DETECTABLE WARNING SURFACE
- GRIND AND OVERLAY PER DETAIL 17, SHEET D-3
- SAWCUT LINE (SEE NOTE 20)



NO.	DESCRIPTION	REVISIONS	
		DATE	

JOB NAME: **AMBLUR BICYCLE BOULEVARDS**

SHEET TITLE: **LAYOUT - BRYANT**

LOCATION: **PALO ALTO, CALIFORNIA**

PROJECT NO.	2016-149
SCALE:	1" = 30'
DRAWN BY:	CV
SHEET NO.	34 OF 184
DRAWING NUMBER:	L-9

