


- NOTES:**
- FOR NOTES, LEGEND AND ABBREVIATIONS SEE SHEETS GN-1 AND GN-2.
 - FOR DEMOLITION, GRADING, DRAINAGE & UTILITY, AND PLANTING DRAWING NUMBERS AT THIS LOCATION, SEE SHEET K-1, KEY MAP (SHEET NUMBER 2).
- CONSTRUCTION NOTES:**
- CONSTRUCTION NOTES DO NOT NECESSARILY APPEAR ON EVERY SHEET. FOR A FULL LIST OF CONSTRUCTION NOTES, SEE SHEET GN-2.
- 3 CONSTRUCT 4" PCC SIDEWALK PER COPA STD PLAN NO. 141
 - 6 CONSTRUCT CURB RAMP PER CALTRANS STD PLAN RSP A88A, CASE F
 - 20 SAWCUT AND HMA PLUG PER DETAIL 20, SHEET D-3
 - 25 CONSTRUCT CURB CUT PER DETAIL 25, SHEET D-4
 - 27 CONSTRUCT CURB AND GUTTER PER COPA STD PLAN NO. 133 AND INSTALL WITH SAWCUTTING DETAIL PER COPA STD PLAN NO. 135 (DETAIL 135.3)
 - 28 CONSTRUCT RETAINING CURB PER DETAIL 28, SHEET D-4
 - 30 INSTALL 12" WHITE STRIPE
 - 31 INSTALL 12" LIMIT LINE
 - 32 INSTALL "STOP" PAVEMENT MARKING PER CALTRANS STD PLAN A24D
 - 33 INSTALL BICYCLE BOULEVARD PAVEMENT MARKING PER DETAIL 33, SHEET D-5
 - 34 INSTALL LADDER CROSSWALK PER DETAIL 34, SHEET D-5
 - 41 INSTALL ENHANCED SHARED LANE MARKING PER DETAIL 41, SHEET D-5
 - 62 INSTALL W11-2 (30 X 30) "PEDESTRIAN WARNING" AND W16-7P (24 X 12) "ARROW" SIGNS PER CALIFORNIA MUTCD
 - 73 INSTALL 'GREEN WAVE' SIGN COMBINATION (32 X 18) (18 X 25) PER DETAIL ON SHEET SS-1

alta
 PLANNING + DESIGN

100 Webster Street, Suite 300
 Oakland, CA 94607
 P: 510.540.5008




NO.	DESCRIPTION	REVISIONS	
		DATE	

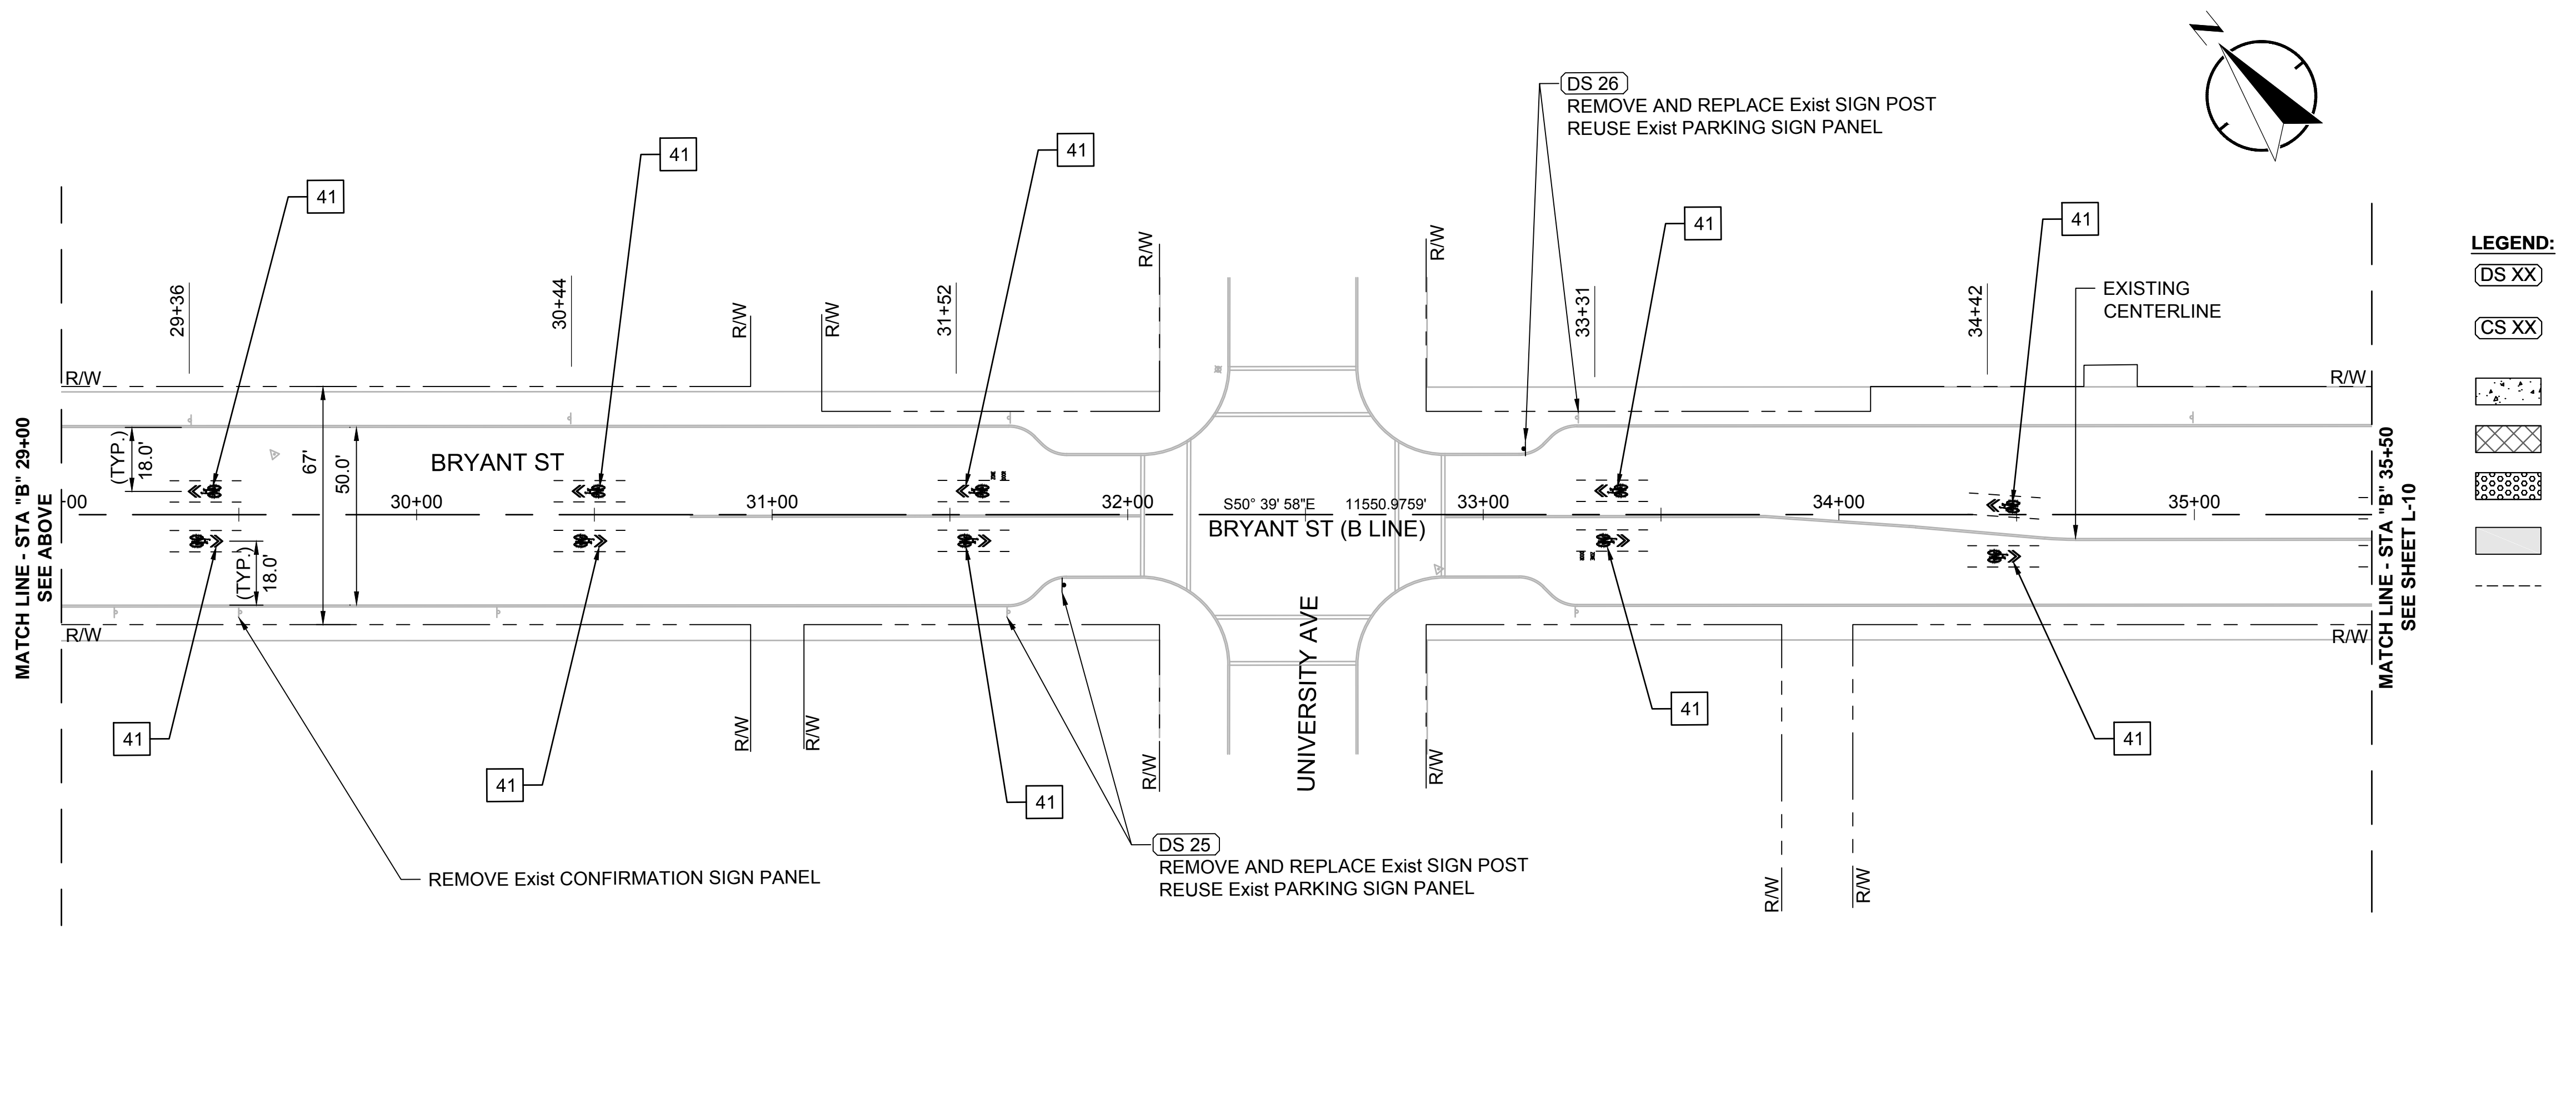


- LEGEND:**
- DS XX DESTINATION SIGN (BIKE BOULEVARD WAYFINDING) SEE SIGN SCHEDULE ON SHEET SS-1
 - CS XX CONFIRMATION SIGN (BIKE BOULEVARD WAYFINDING) SEE SIGN SCHEDULE ON SHEET SS-1
 - PCC SIDEWALK / DRIVEWAY
 - LANDSCAPED AREA (SEE PLANTING PLANS)
 - DETECTABLE WARNING SURFACE
 - GRIND AND OVERLAY PER DETAIL 17, SHEET D-3
 - SAWCUT LINE (SEE NOTE 20)

JOB NAME: AMBLUR BICYCLE BOULEVARDS
 SHEET TITLE: LAYOUT - BRYANT
 LOCATION: PALO ALTO, CALIFORNIA

PROJECT NO.: 2016-149
 SCALE: 1" = 30'
 DRAWN BY: CV
 SHEET NO.: 34 OF 184
 DRAWING NUMBER: L-9

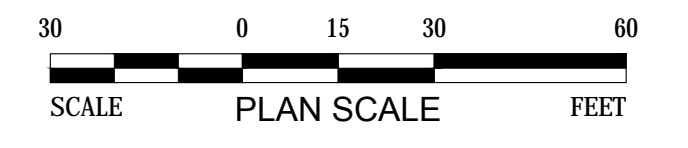

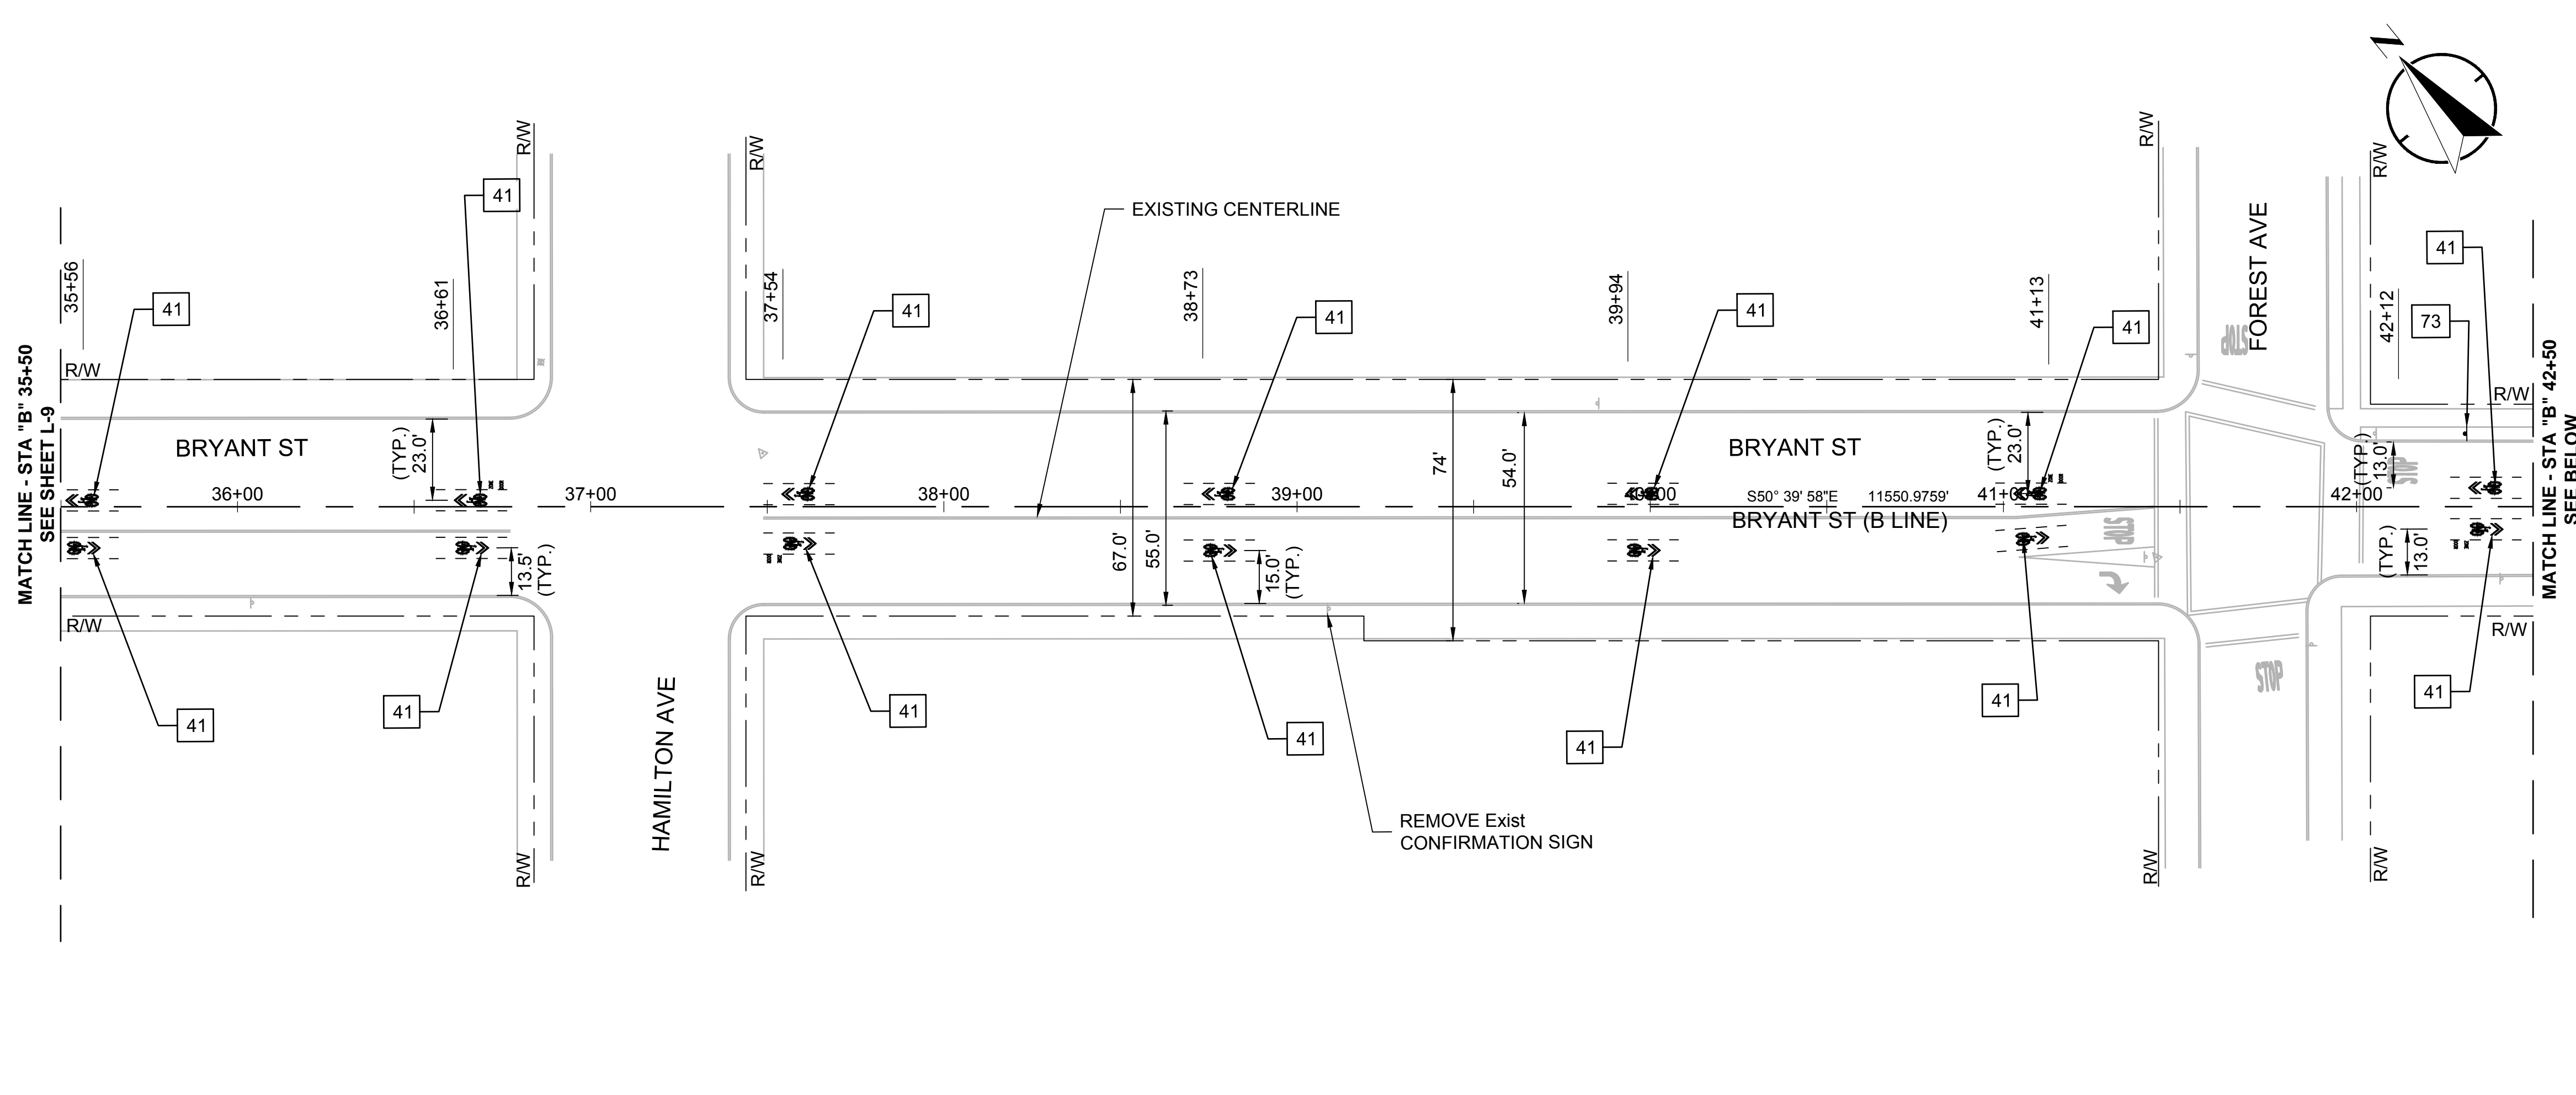

NOTES:

- FOR NOTES, LEGEND AND ABBREVIATIONS SEE SHEETS GN-1 AND GN-2.
- FOR DEMOLITION, GRADING, DRAINAGE & UTILITY, AND PLANTING DRAWING NUMBERS AT THIS LOCATION, SEE SHEET K-1, KEY MAP (SHEET NUMBER 2).


CONSTRUCTION NOTES:

CONSTRUCTION NOTES DO NOT NECESSARILY APPEAR ON EVERY SHEET. FOR A FULL LIST OF CONSTRUCTION NOTES, SEE SHEET GN-2.

- 20 SAWCUT AND HMA PLUG PER DETAIL 20, SHEET D-3
- 23 COLORED ASPHALT SURFACING (TRAFFIC PATTERNS XD OR APPROVED EQUAL, KHAKI COLOR, SQUARE TILE PATTERN 20-61-263))
- 24 COLORED CONCRETE (DAVIS COLORS OR APPROVED EQUAL, LIGHT BROOM FINISH, SEQUOIA SAND COLOR)
- 26 36" STEEL BOLLARD (URBAN ACCESSORIES OR APPROVED EQUAL, CLASSIC BOLLARD MODEL #8-2C1, COLOR SILVER, SURFACE MOUNT)
- 27 CONSTRUCT CURB AND GUTTER PER COPA STD PLAN NO. 133 AND INSTALL WITH SAWCUTTING DETAIL PER COPA STD PLAN NO. 135 (DETAIL 135.3)
- 31 INSTALL 12" LIMIT LINE
- 32 INSTALL "STOP" PAVEMENT MARKING PER CALTRANS STD PLAN A24D
- 41 INSTALL ENHANCED SHARED LANE MARKING PER DETAIL 41, SHEET D-5
- 50 INSTALL SPEED HUMP MARKING PER CA MUTCD FIGURE 3B-30, OPTION A
- 73 INSTALL 'GREEN WAVE' SIGN COMBINATION (32 X 18) (18 X 25) PER DETAIL ON SHEET SS-1



NO.	DESCRIPTION	REVISIONS	
		DATE	

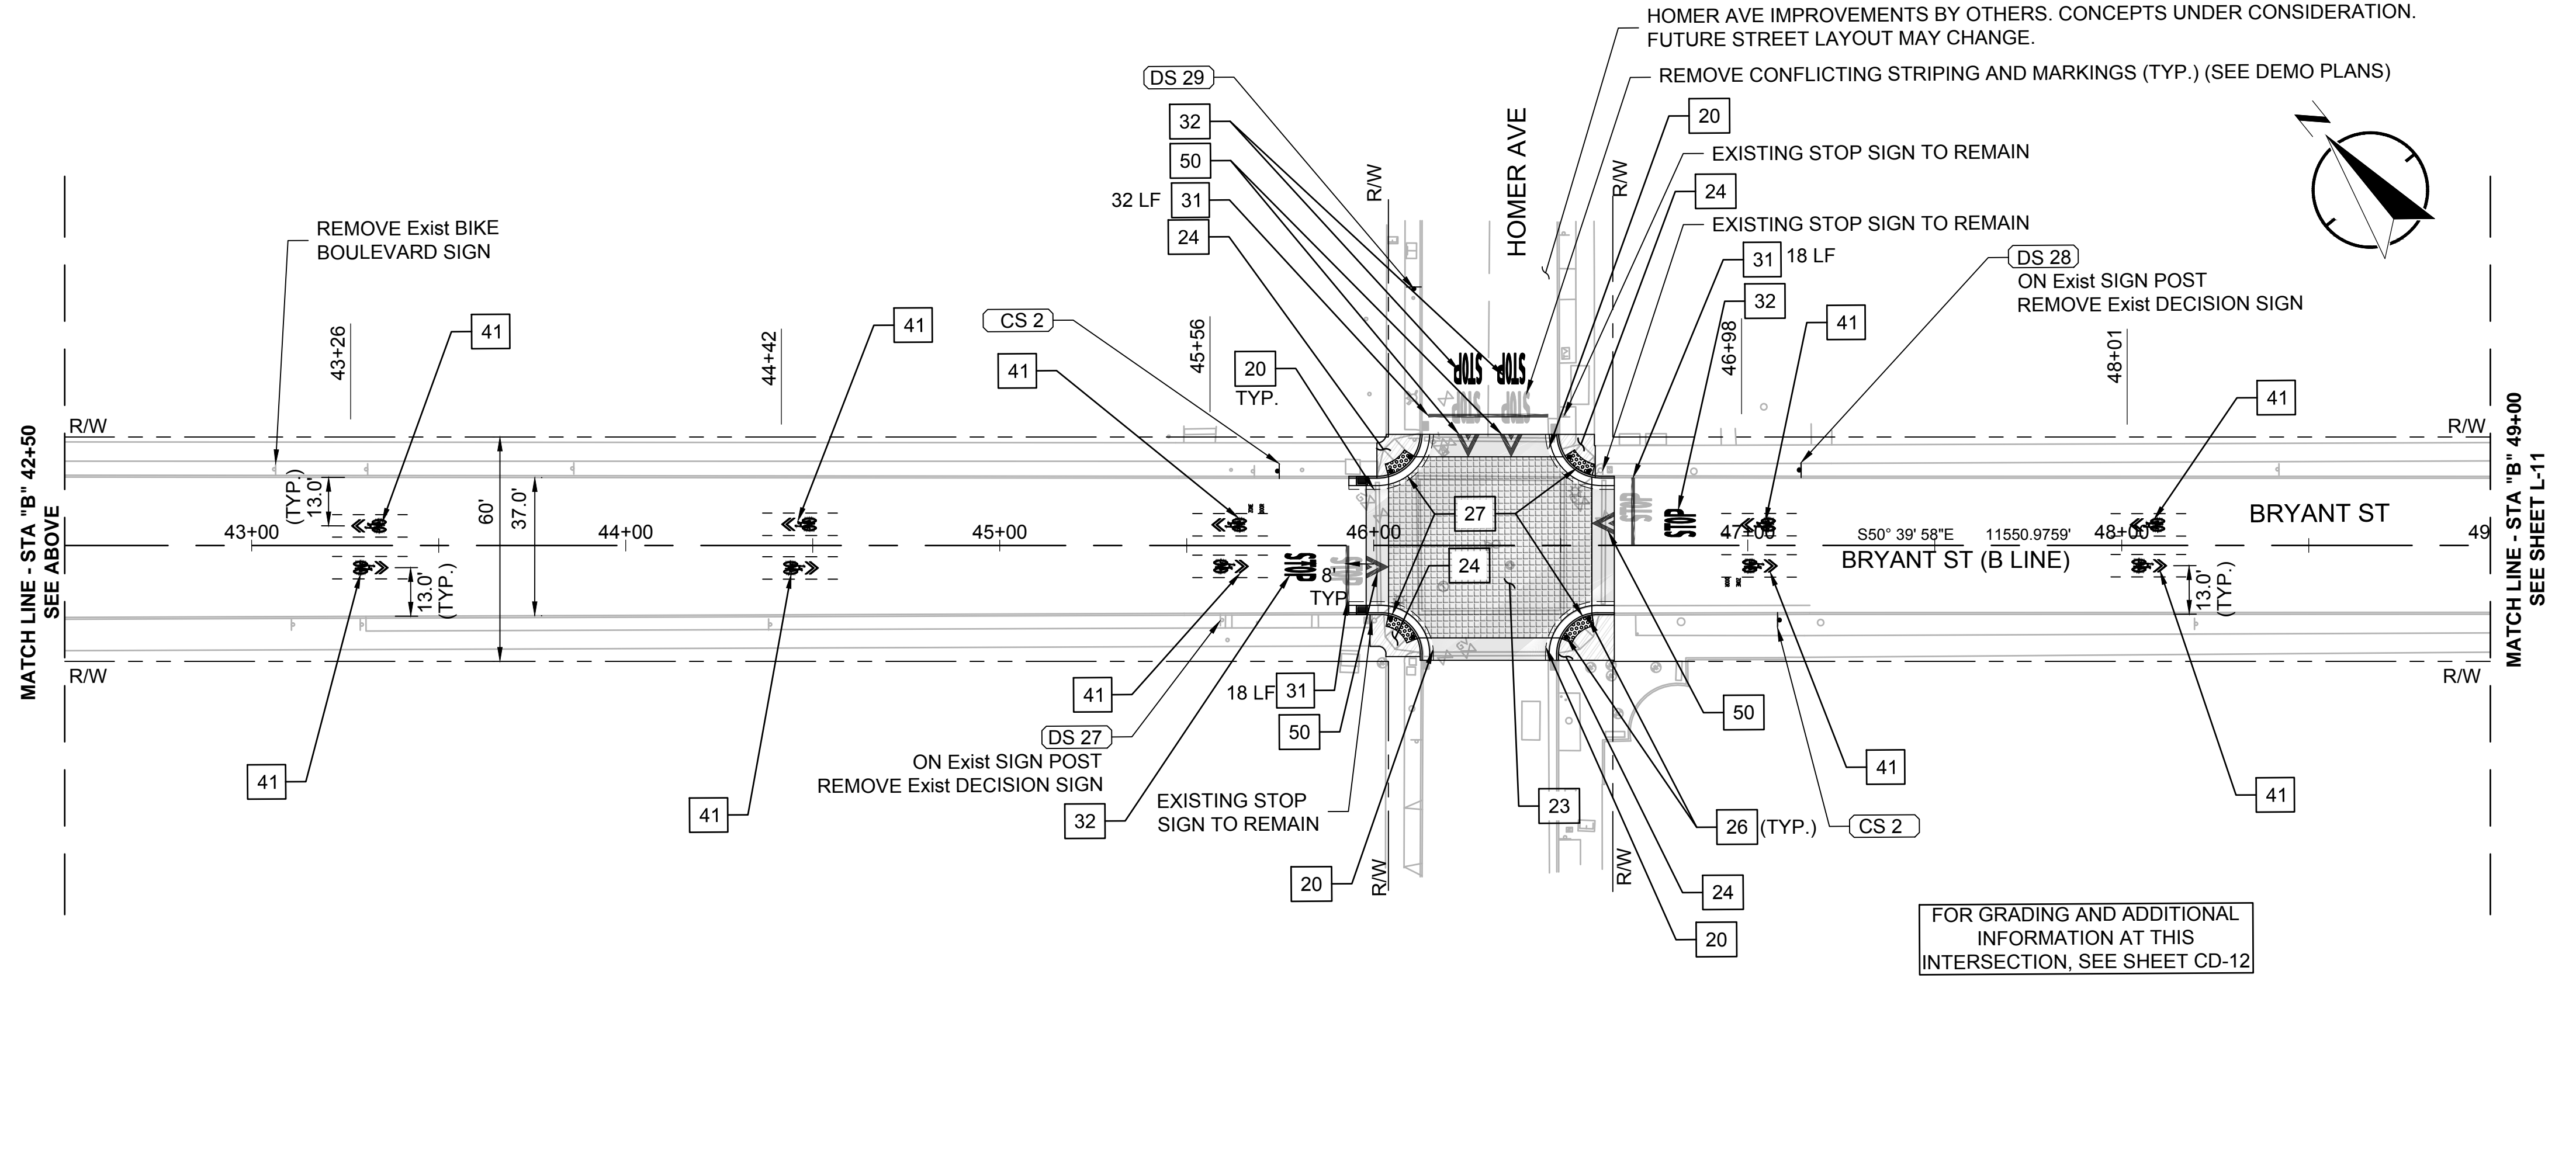

LEGEND:

- DS XX DESTINATION SIGN (BIKE BOULEVARD WAYFINDING) SEE SIGN SCHEDULE ON SHEET SS-1
- CS XX CONFIRMATION SIGN (BIKE BOULEVARD WAYFINDING) SEE SIGN SCHEDULE ON SHEET SS-1
- DETECTABLE WARNING SURFACE
- COLORED ASPHALT CONCRETE (SEE NOTE 23)
- COLORED CONCRETE (SEE NOTE 24)
- GRIND AND OVERLAY PER DETAIL 17, SHEET D-3
- SAWCUT LINE (SEE NOTE 20)

JOB NAME: **AMBLUR BICYCLE BOULEVARDS**

SHEET TITLE: **LAYOUT - BRYANT**

LOCATION: **PALO ALTO, CALIFORNIA**

PROJECT NO.: 2016-149

SCALE: 1" = 30'

DRAWN BY: CV

SHEET NO. 35 OF 184

DRAWING NUMBER: **L-10**






100 Webster Street, Suite 300
 Oakland, CA 94607
 P: 510.540.5008





NO.	DESCRIPTION	REVISIONS	
		DATE	

JOB NAME: AMBLUR BICYCLE BOULEVARDS
 SHEET TITLE: LAYOUT - BRYANT
 LOCATION: PALO ALTO, CALIFORNIA


PROJECT NO.	2016-149
SCALE:	1" = 30'
DRAWN BY:	CV
SHEET NO.	36 OF 184
DRAWING NUMBER:	

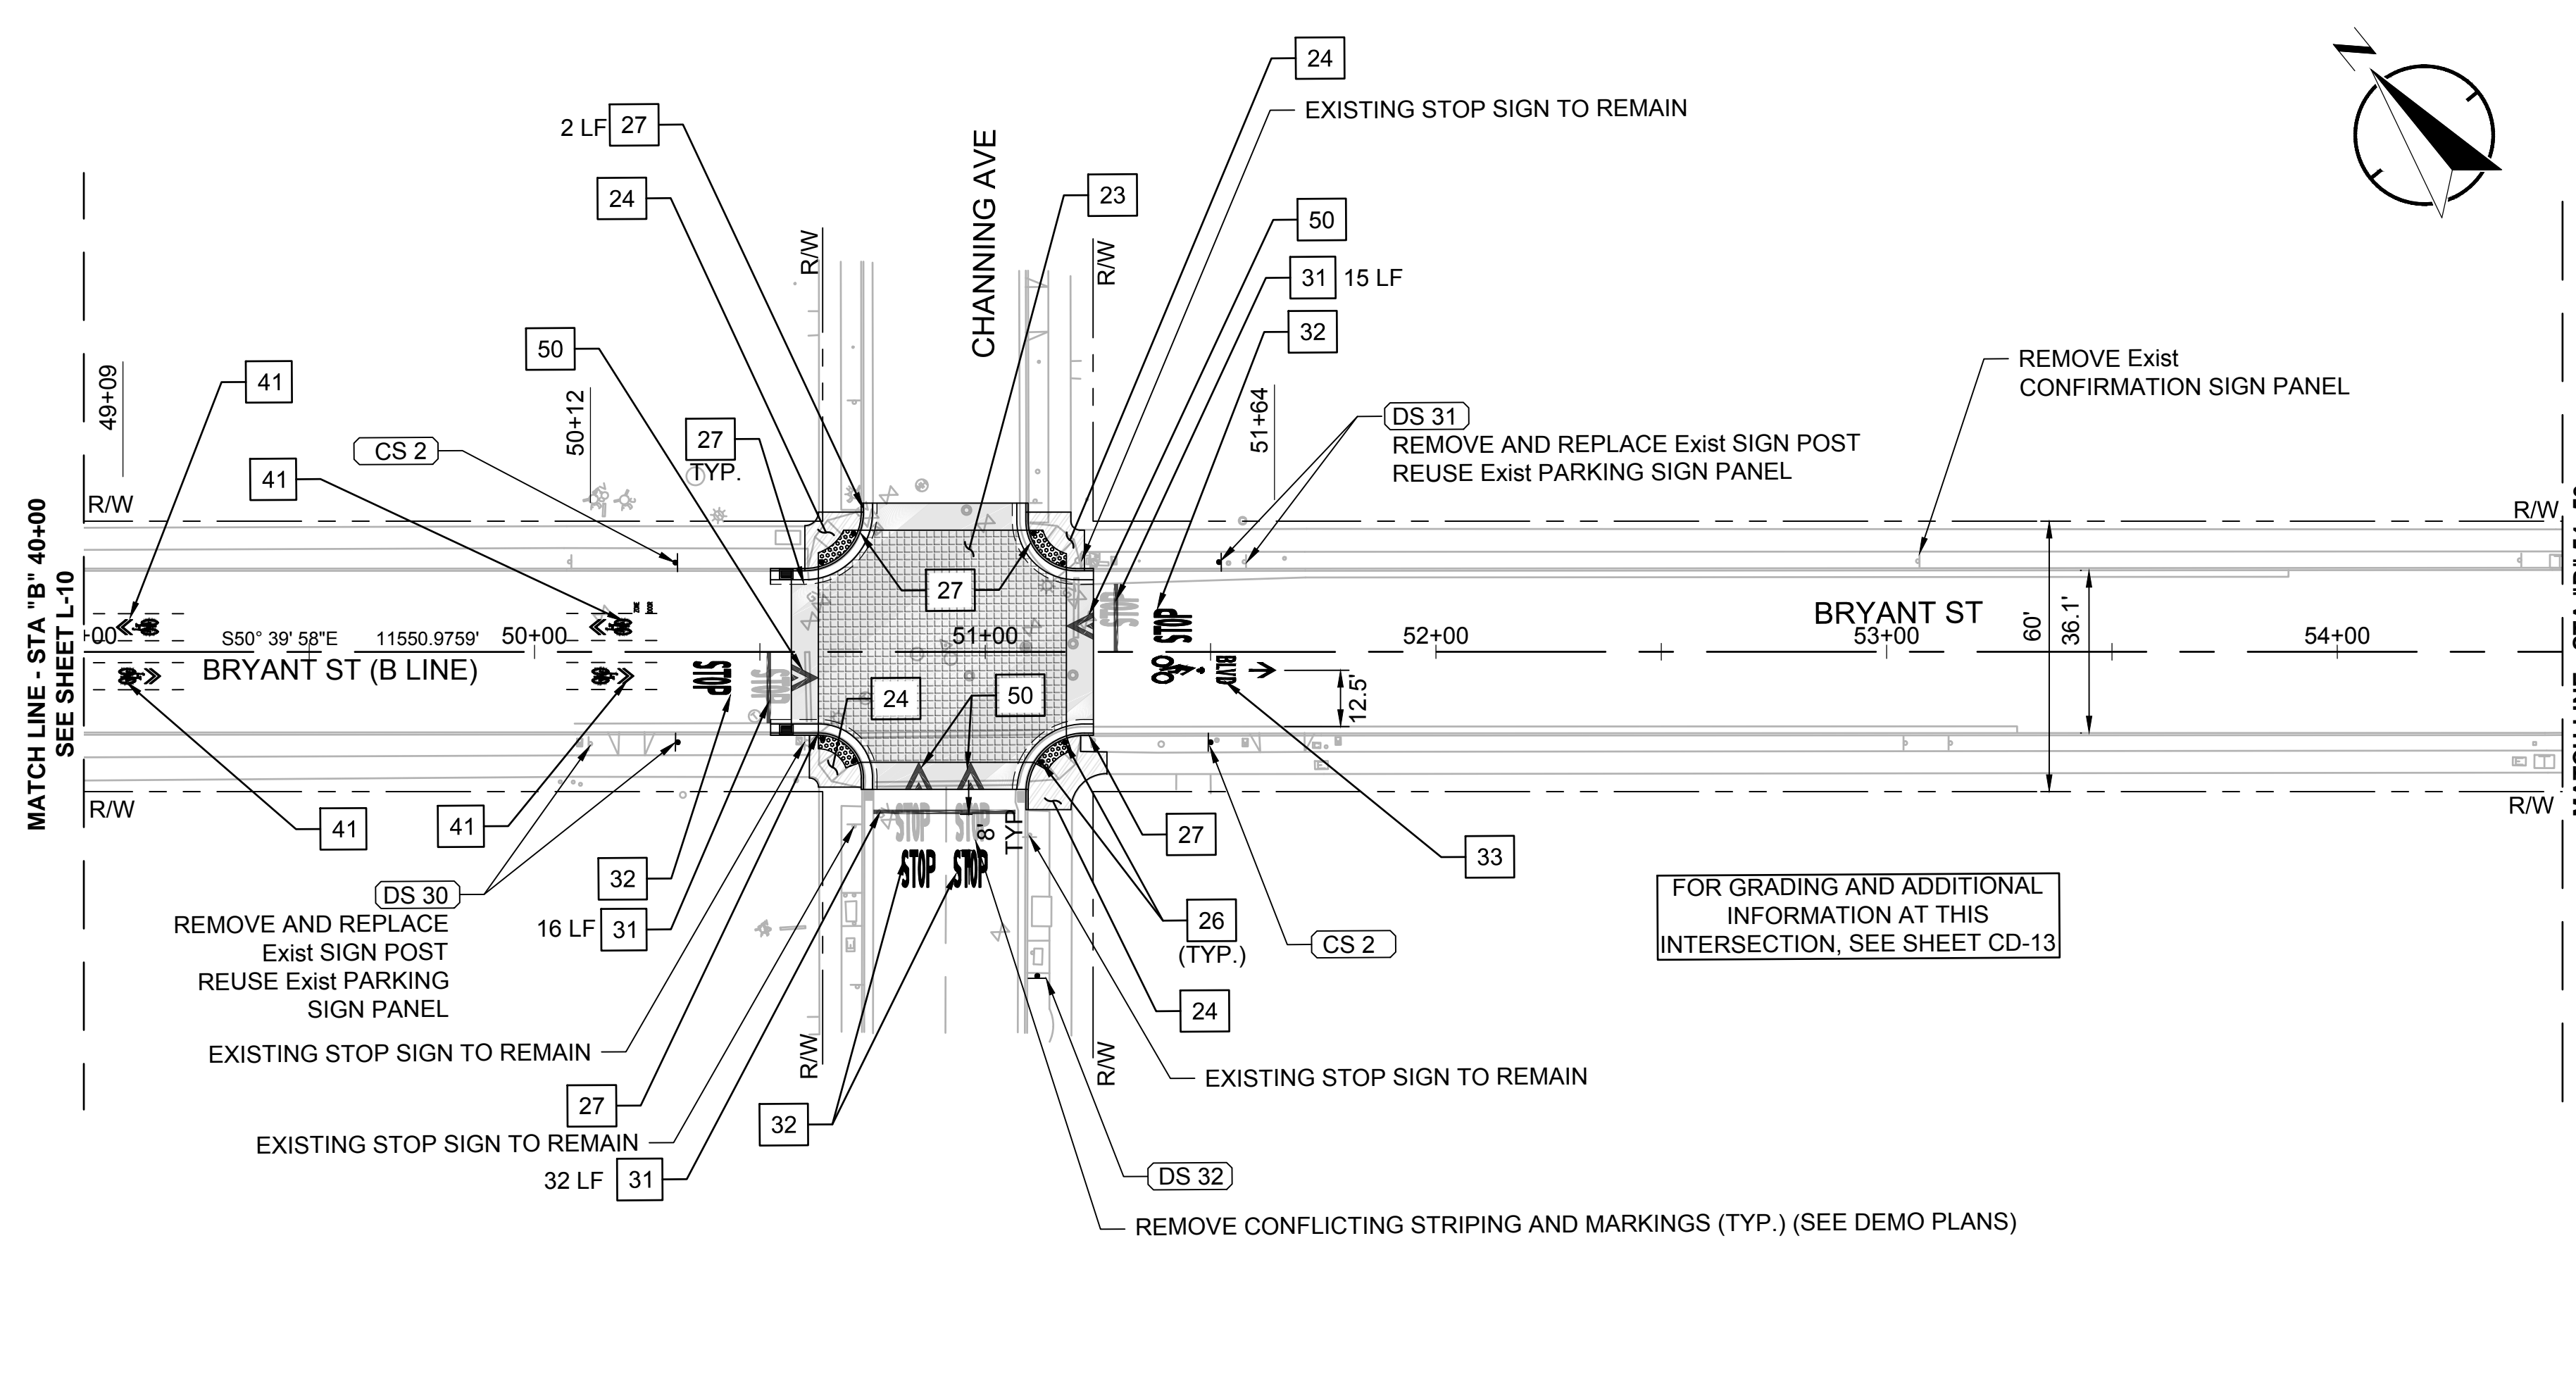


- NOTES:**
- FOR NOTES, LEGEND AND ABBREVIATIONS SEE SHEETS GN-1 AND GN-2.
 - FOR DEMOLITION, GRADING, DRAINAGE & UTILITY, AND PLANTING DRAWING NUMBERS AT THIS LOCATION, SEE SHEET K-1, KEY MAP (SHEET NUMBER 2).

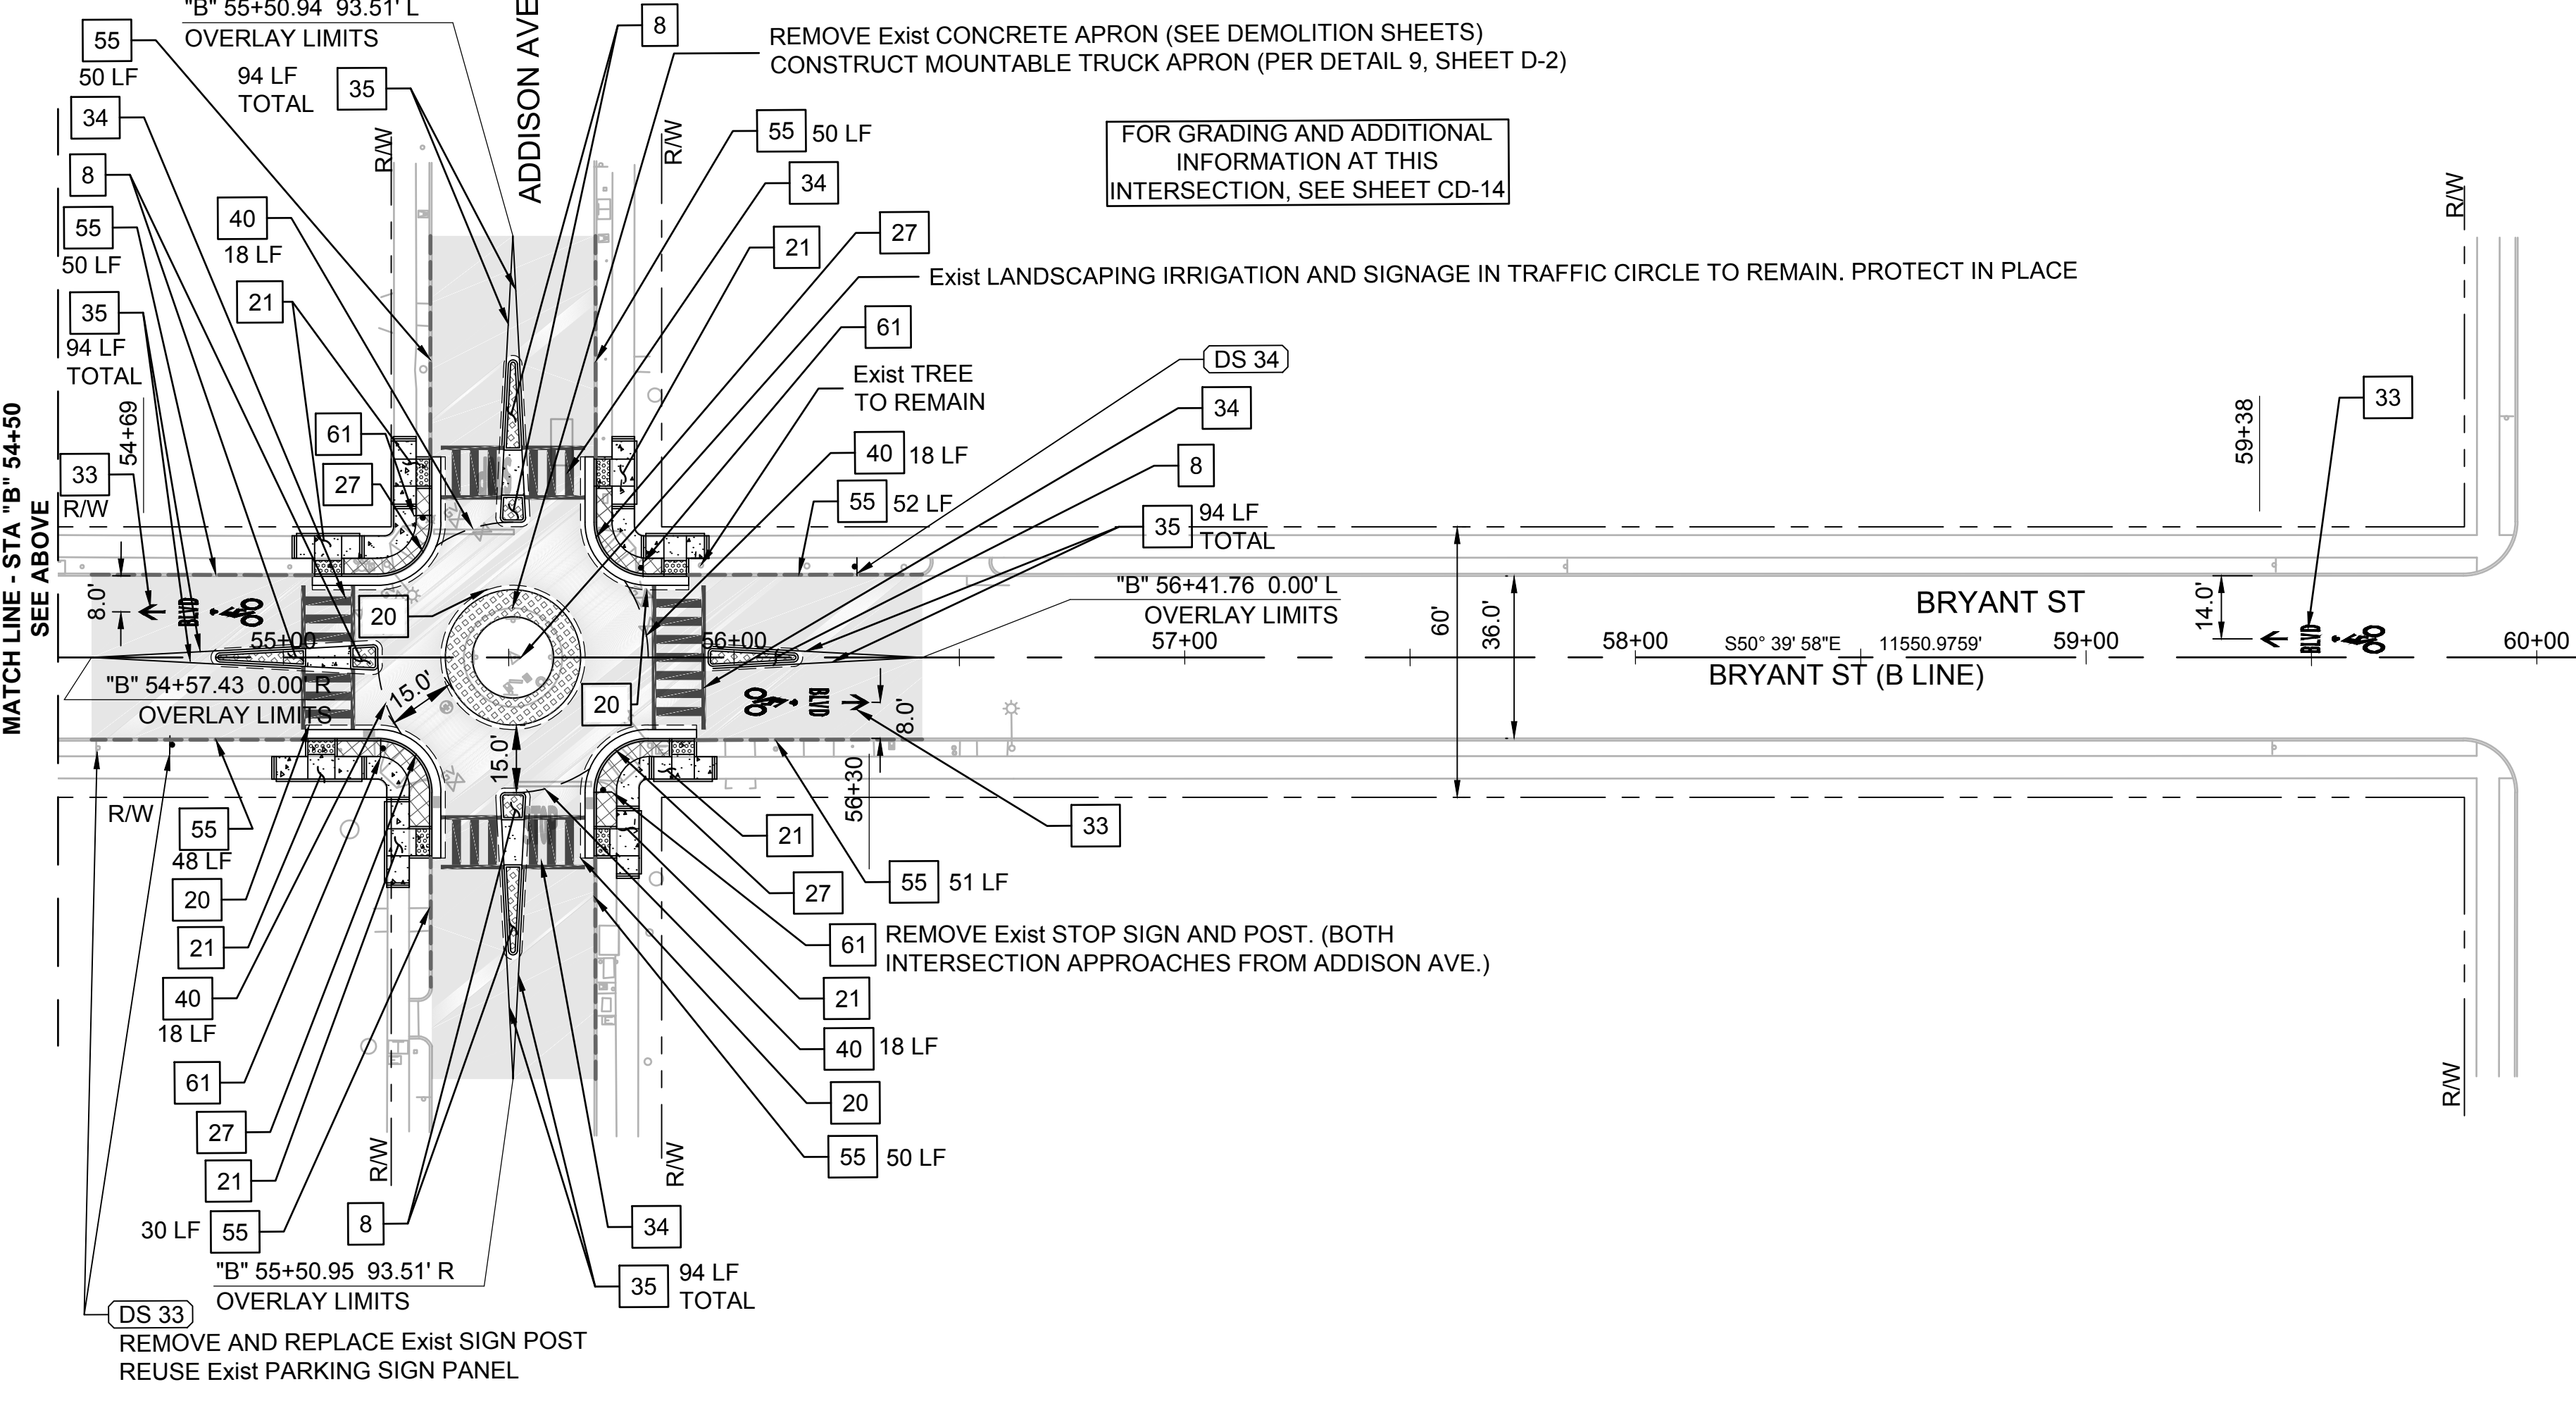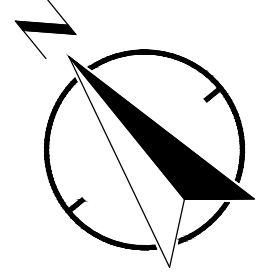


- CONSTRUCTION NOTES:**
- CONSTRUCT MOUNTABLE MEDIAN PER DETAIL 8, SHEET D-2
 - SAWCUT AND HMA PLUG PER DETAIL 20, SHEET D-3
 - CONSTRUCT CURB RAMP PER DETAIL 21, SHEET D-4
 - COLORED ASPHALT SURFACING (TRAFFIC PATTERNS XD OR APPROVED EQUAL, KHAKI COLOR, SQUARE TILE PATTERN 20-61-263)
 - COLORED CONCRETE (DAVIS COLORS OR APPROVED EQUAL, LIGHT BROOM FINISH, SEQUOIA SAND COLOR)
 - 36" STEEL BOLLARD (URBAN ACCESSORIES OR APPROVED EQUAL, CLASSIC BOLLARD MODEL #8-2C1, COLOR SILVER, SURFACE MOUNT)
 - CONSTRUCT CURB AND GUTTER PER COPA STD PLAN NO. 133 AND INSTALL WITH SAWCUTTING DETAIL PER COPA STD PLAN NO. 135 (DETAIL 135.3)
 - INSTALL 12" LIMIT LINE
 - INSTALL "STOP" PAVEMENT MARKING PER CALTRANS STD PLAN A24D
 - INSTALL BICYCLE BOULEVARD PAVEMENT MARKING PER DETAIL 33, SHEET D-5
 - INSTALL LADDER CROSSWALK PER DETAIL 34, SHEET D-5
 - INSTALL 4" YELLOW STRIPE PER CALTRANS DETAIL 25A, STD PLAN A20B
 - INSTALL SHARED BICYCLE LANE PAVEMENT MARKING PER CALTRANS STD PLAN A24C
 - INSTALL DASHED STRIPE PER DETAIL 40, SHEET D-5
 - INSTALL ENHANCED SHARED LANE MARKING PER DETAIL 41, SHEET D-5
 - INSTALL TYPE IV ARROW MARKING PER CALTRANS STD PLAN A24A
 - INSTALL TYPE VII ARROW MARKING PER CALTRANS STD PLAN A24A
 - INSTALL SPEED HUMP MARKING PER CA MUTCD FIGURE 3B-30, OPTION A
 - PAINT CURB RED PER DETAIL 55, SHEET D-6
 - INSTALL R-1 (30 X 30) "STOP" SIGN PER CALIFORNIA MUTCD
 - INSTALL R1-2 (30 X 30 X 30) "YIELD" SIGN PER CALIFORNIA MUTCD

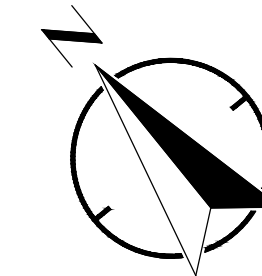

- LEGEND:**
- (DS XX) DESTINATION SIGN (BIKE BOULEVARD WAYFINDING) SEE SIGN SCHEDULE ON SHEET SS-1
 - (CS XX) CONFIRMATION SIGN (BIKE BOULEVARD WAYFINDING) SEE SIGN SCHEDULE ON SHEET SS-1
 - PCC SIDEWALK / DRIVEWAY
 - LANDSCAPED AREA (SEE PLANTING PLANS)
 - DETECTABLE WARNING SURFACE
 - COLORED ASPHALT CONCRETE (SEE NOTE 23)
 - COLORED CONCRETE (SEE NOTE 24)
 - GRIND AND OVERLAY PER DETAIL 17, SHEET D-3
 - COBBLE STONE MEDIAN PAVING
 - RED PAINTED CURB
 - SAWCUT LINE (SEE NOTE 20)

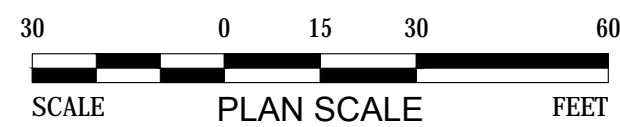

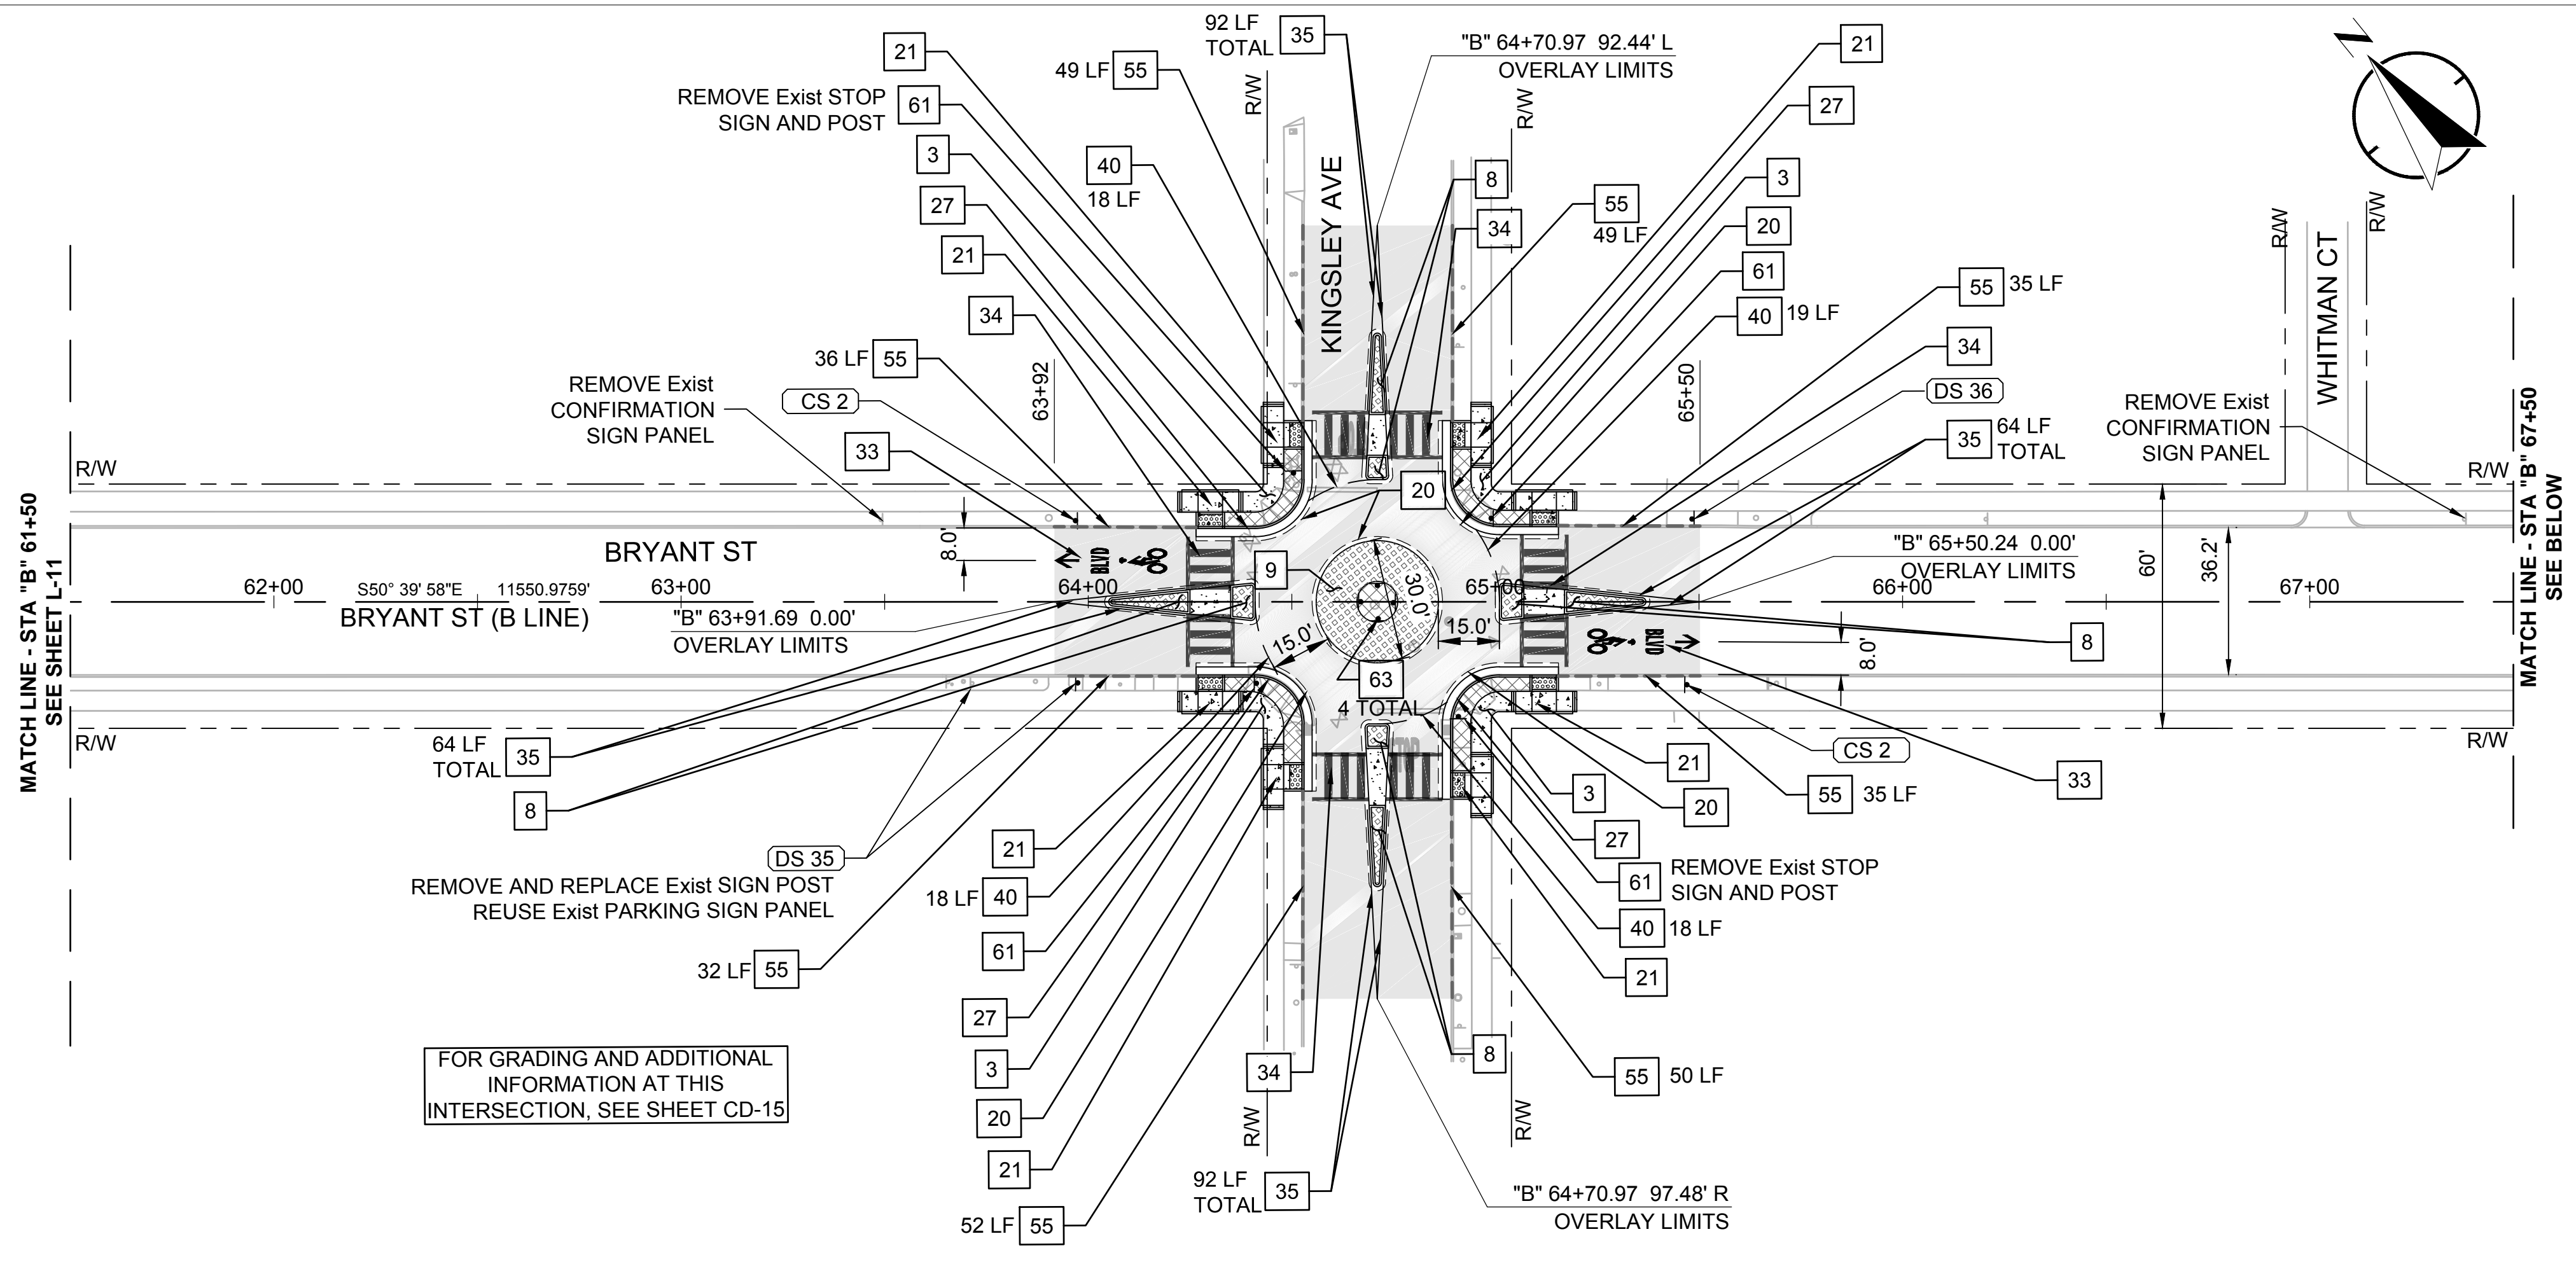

NOTES:


- FOR NOTES, LEGEND AND ABBREVIATIONS SEE SHEETS GN-1 AND GN-2.
- FOR DEMOLITION, GRADING, DRAINAGE & UTILITY, AND PLANTING DRAWING NUMBERS AT THIS LOCATION, SEE SHEET K-1, KEY MAP (SHEET NUMBER 2).

CONSTRUCTION NOTES:

CONSTRUCTION NOTES DO NOT NECESSARILY APPEAR ON EVERY SHEET. FOR A FULL LIST OF CONSTRUCTION NOTES, SEE SHEET GN-2.


- 3 CONSTRUCT 4" PCC SIDEWALK PER COPA STD PLAN NO. 141
- 8 CONSTRUCT MOUNTABLE MEDIAN PER DETAIL 8, SHEET D-2
- 9 CONSTRUCT MOUNTABLE TRUCK APRON AND LANDSCAPED CIRCLE PER DETAIL 9, SHEET D-2
- 20 SAWCUT AND HMA PLUG PER DETAIL 20, SHEET D-3
- 21 CONSTRUCT CURB RAMP PER DETAIL 21, SHEET D-4
- 27 CONSTRUCT CURB AND GUTTER PER COPA STD PLAN NO. 133 AND INSTALL WITH SAWCUTTING DETAIL PER COPA STD PLAN NO. 135 (DETAIL 135.3)
- 31 INSTALL 12" LIMIT LINE
- 32 INSTALL "STOP" PAVEMENT MARKING PER CALTRANS STD PLAN A24D
- 33 INSTALL BICYCLE BOULEVARD PAVEMENT MARKING PER DETAIL 33, SHEET D-5
- 34 INSTALL LADDER CROSSWALK PER DETAIL 34, SHEET D-5
- 35 INSTALL 4" YELLOW STRIPE PER CALTRANS DETAIL 25A, STD PLAN A20B
- 40 INSTALL DASHED STRIPE PER DETAIL 40, SHEET D-5
- 49 INSTALL 12" YELLOW STRIPE
- 55 PAINT CURB RED PER DETAIL 55, SHEET D-6
- 60 INSTALL R1-1 (30 X 30) "STOP" SIGN PER CA MUTCD
- 61 INSTALL R1-2 (30 X 30 X 30) "YIELD" SIGN PER CALIFORNIA MUTCD
- 63 INSTALL (30 X 30) R6-5P ROUNDABOUT CIRCULATION PLAQUE AND OM2-1H OBJECT MARKER BENEATH SIGN PER CALIFORNIA MUTCD
- 64 INSTALL W4-4P (30 X 30) "CROSS TRAFFIC DOES NOT STOP" SIGN BENEATH STOP SIGN PER CALIFORNIA MUTCD

FOR GRADING AND ADDITIONAL INFORMATION AT THIS INTERSECTION, SEE SHEET CD-15

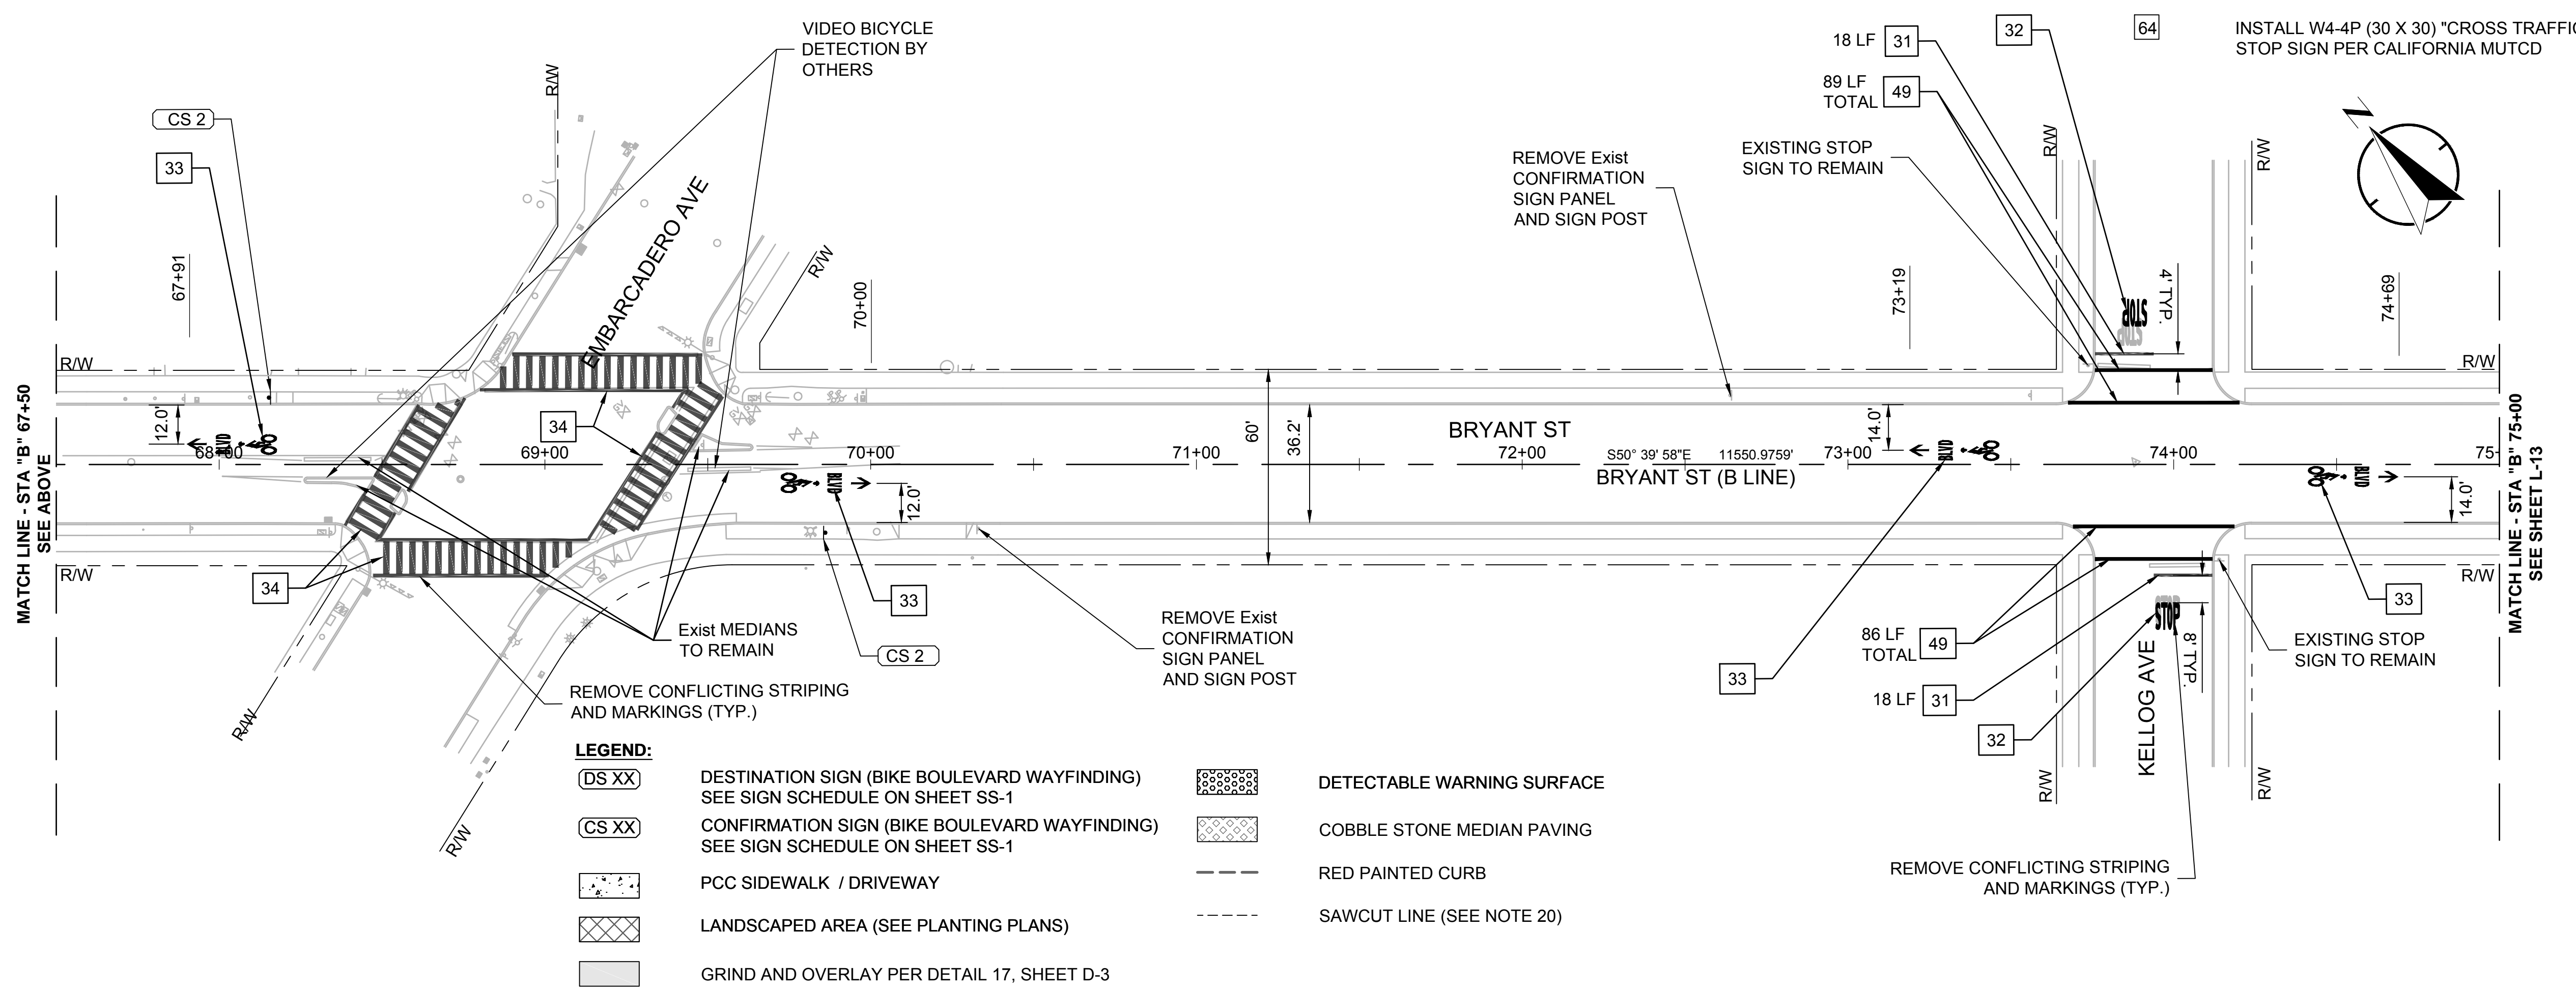

LEGEND:

- DS XX DESTINATION SIGN (BIKE BOULEVARD WAYFINDING) SEE SIGN SCHEDULE ON SHEET SS-1
- CS XX CONFIRMATION SIGN (BIKE BOULEVARD WAYFINDING) SEE SIGN SCHEDULE ON SHEET SS-1
- PCC SIDEWALK / DRIVEWAY
- LANDSCAPED AREA (SEE PLANTING PLANS)
- GRIND AND OVERLAY PER DETAIL 17, SHEET D-3
- DETECTABLE WARNING SURFACE
- COBBLE STONE MEDIAN PAVING
- RED PAINTED CURB
- SAWCUT LINE (SEE NOTE 20)

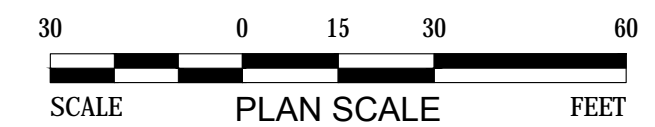

100 Webster Street, Suite 300
 Oakland, CA 94607
 P: 510.540.5008



REVISIONS	DATE	DESCRIPTION	NO.

JOB NAME: AMBLUR BICYCLE BOULEVARDS
 SHEET TITLE: LAYOUT - BRYANT
 LOCATION: PALO ALTO, CALIFORNIA

PROJECT NO.	2016-149
SCALE:	1" = 30'
DRAWN BY:	CV
SHEET NO.	37 OF 184
DRAWING NUMBER:	