


MAJOR ARTERIAL


NOTE:
Arterial street shall be 6" asphalt concrete over 12" aggregate base

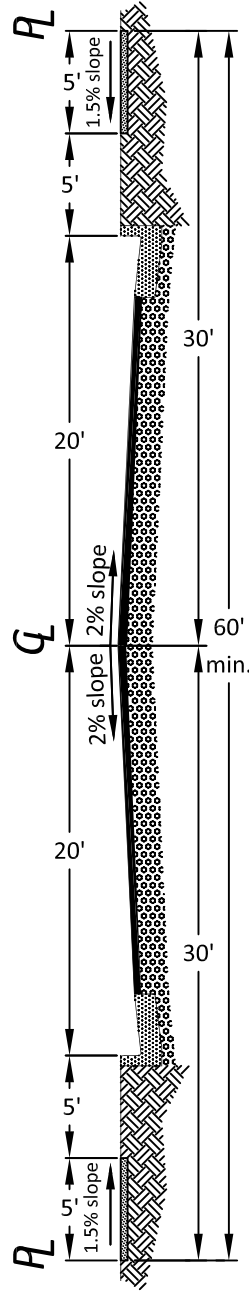

COLLECTOR STREET OR LOCAL STREET

NOTE:
Collector and local streets shall be 4' asphalt concrete over 12" aggregate base

NOTE:
Local street may have either vertical or rolled curb

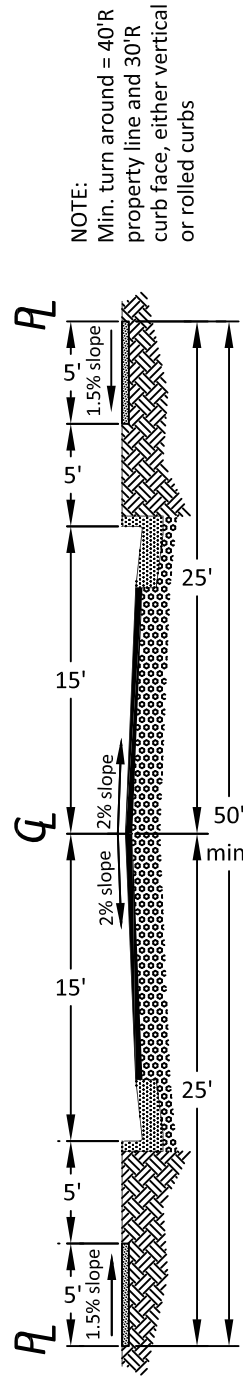

CUL-DE-SAC STREET

NOTE:
Min. turn around = 40'R property line and 30'R curb face, either vertical or rolled curbs

NOTES:

- The structural section for Major Arterials or Collector streets shall be designed by the engineering methods currently adopted by the California Division of Highways. The minimum structural section for all streets shall be 2" of Asphaltic Concrete over 8" of Class 2 aggregate base.
- Roadway cross slopes 2% minimum.
- On a case by case basis, staff will consider the approval of narrower street widths and/or the elimination of sidewalk on one side of the street, on the basis of space constraints and/or an effort to reduce impervious surface (subject to approval by Public Works Engineering, Transportation and Fire staff).

Rev	By	Date
0	DWH	12/14/92
1	HQN	10/19/06
2	RTN	06/08/17
3	BGL	06/18/18

Scale: NTS

**Minimum Street Standards
Flat Areas**

City of Palo Alto Standard

Approved by:

PE No. 72158

Date 01/10/18

Dwg No.

201