


NOTES:

1. 1/2" min. between pipe flowline and gutter flowline.
2. Maximum of three pipes.
3. 3" dia. max. pipe size. A rectangular ducts with 3" max. height may be used in lieu of pipe or a rectangular duct of less than 3" may be used to meet capacity requirements when curb height is under 6".
4. Thin wall cast iron or ductile iron pipe only.
5. 6"x6"x10 ga. wire mesh in sidewalk area only. Extend 9" on each side of pipe.
6. Similar detail for Type B (Rolled) curb. Cut the drain pipe flush with the contour of the rolled curb.

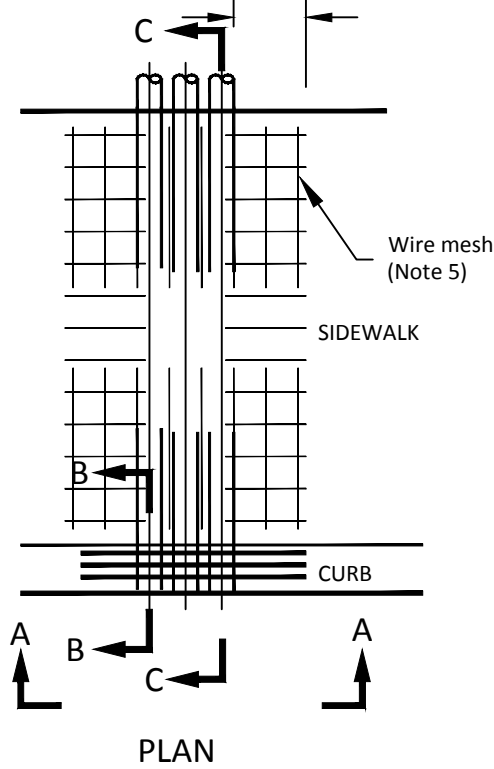

Rev	By	Date
0	DWH	06/09/08
1	RTN	06/10/17

Scale: NTS

Curb Outlet for Gravity Flow

City of Palo Alto Standard

Approved by:

PE No. 72158

Date 01/10/18

Dwg No. 321