


Tree basin  
6" minimum

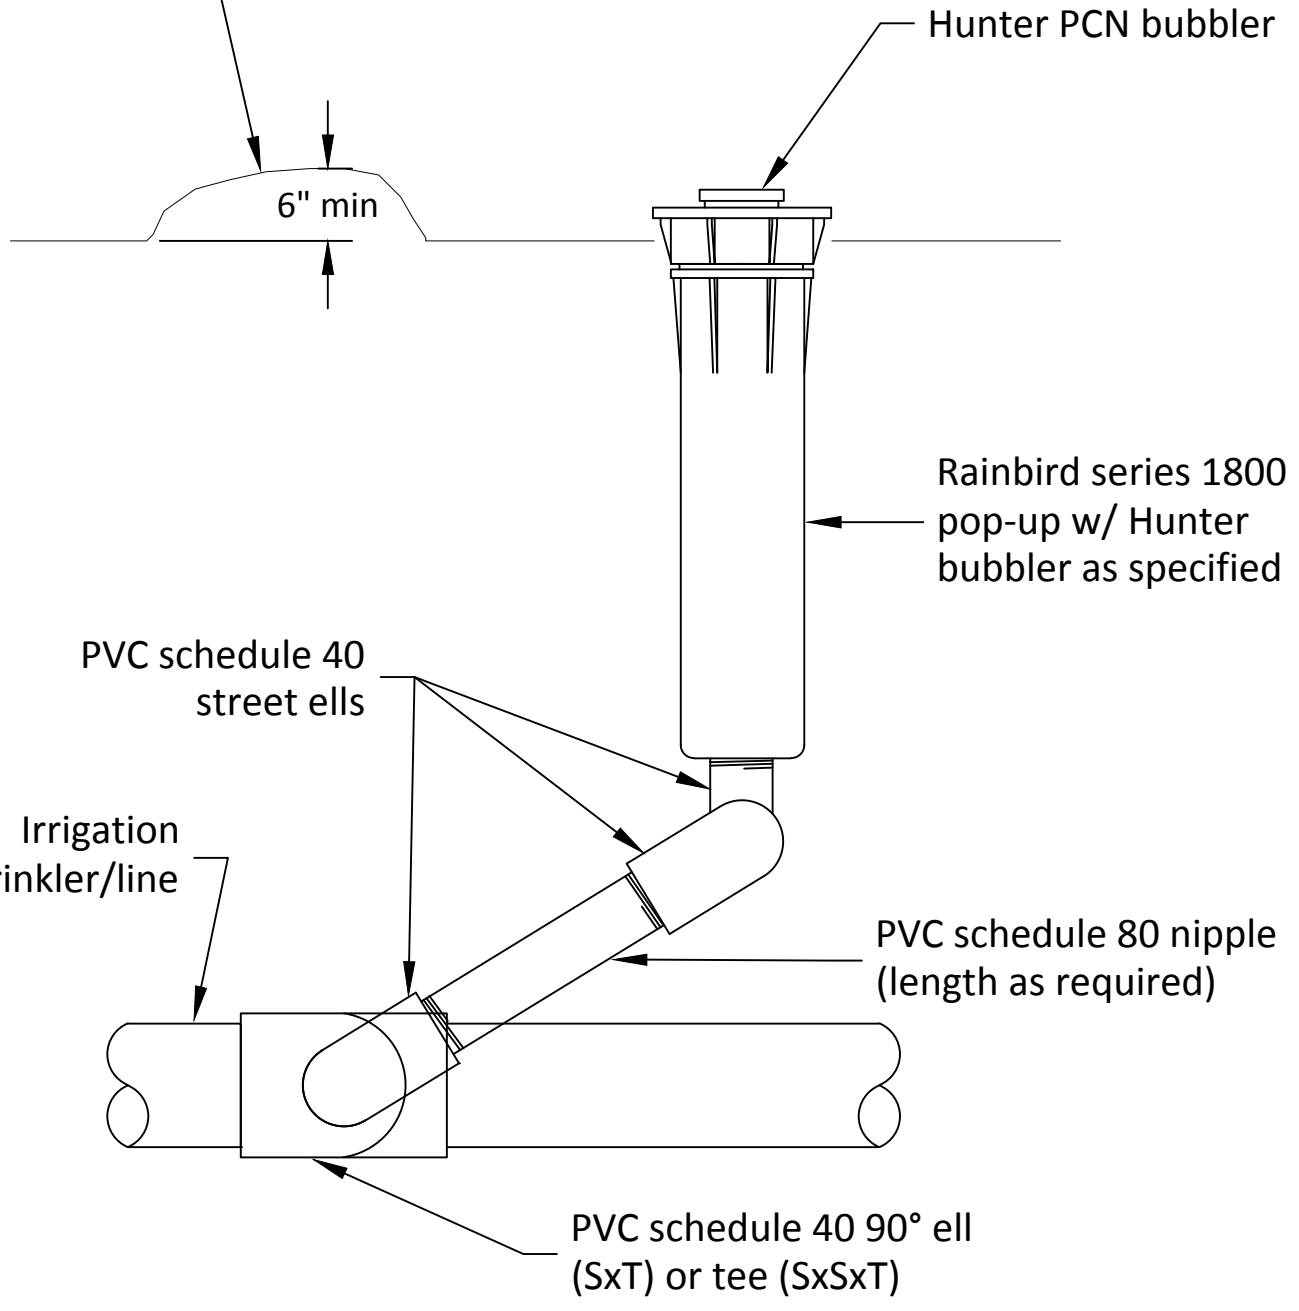


NOTES:

- Install bubbler within tree basin.
- Refer to contract technical specifications for additional information.

Rev	By	Date
1	MMN	03/15/05
2	JT	08/14/06
3	RTN	06/11/17
Scale: NTS		

Irrigation: Pop Up Bubbler  
for Shrubs and Trees

City of Palo Alto Standard

Approved by: 

PE No. 72158  
Date 01/10/18

Dwg No. 510