

Alternative Detour Route During Existing Asphalt Pathway Closure

Place No Parking as needed

Place No Parking

Install continuous temporary water-fill traffic barrier

Provide gap in barrier to maintain access to field

Install continuous temporary water-fill traffic barrier

Drive aisle temporarily closed to vehicular traffic

10' minimum travel width (5' each direction)

Temporary No Parking Area


Open gate. Add bike path detour and no vehicles signage.

Cut back existing fence to allow for detour route access. (replace in kind when detour route is no longer being used)

General note: Add signage to warn vehicles of upcoming bicycle/pedestrian traffic ahead.

LEGEND

- Detour Route
- Water-Fill Traffic Barrier
- Temporary No Parking Area

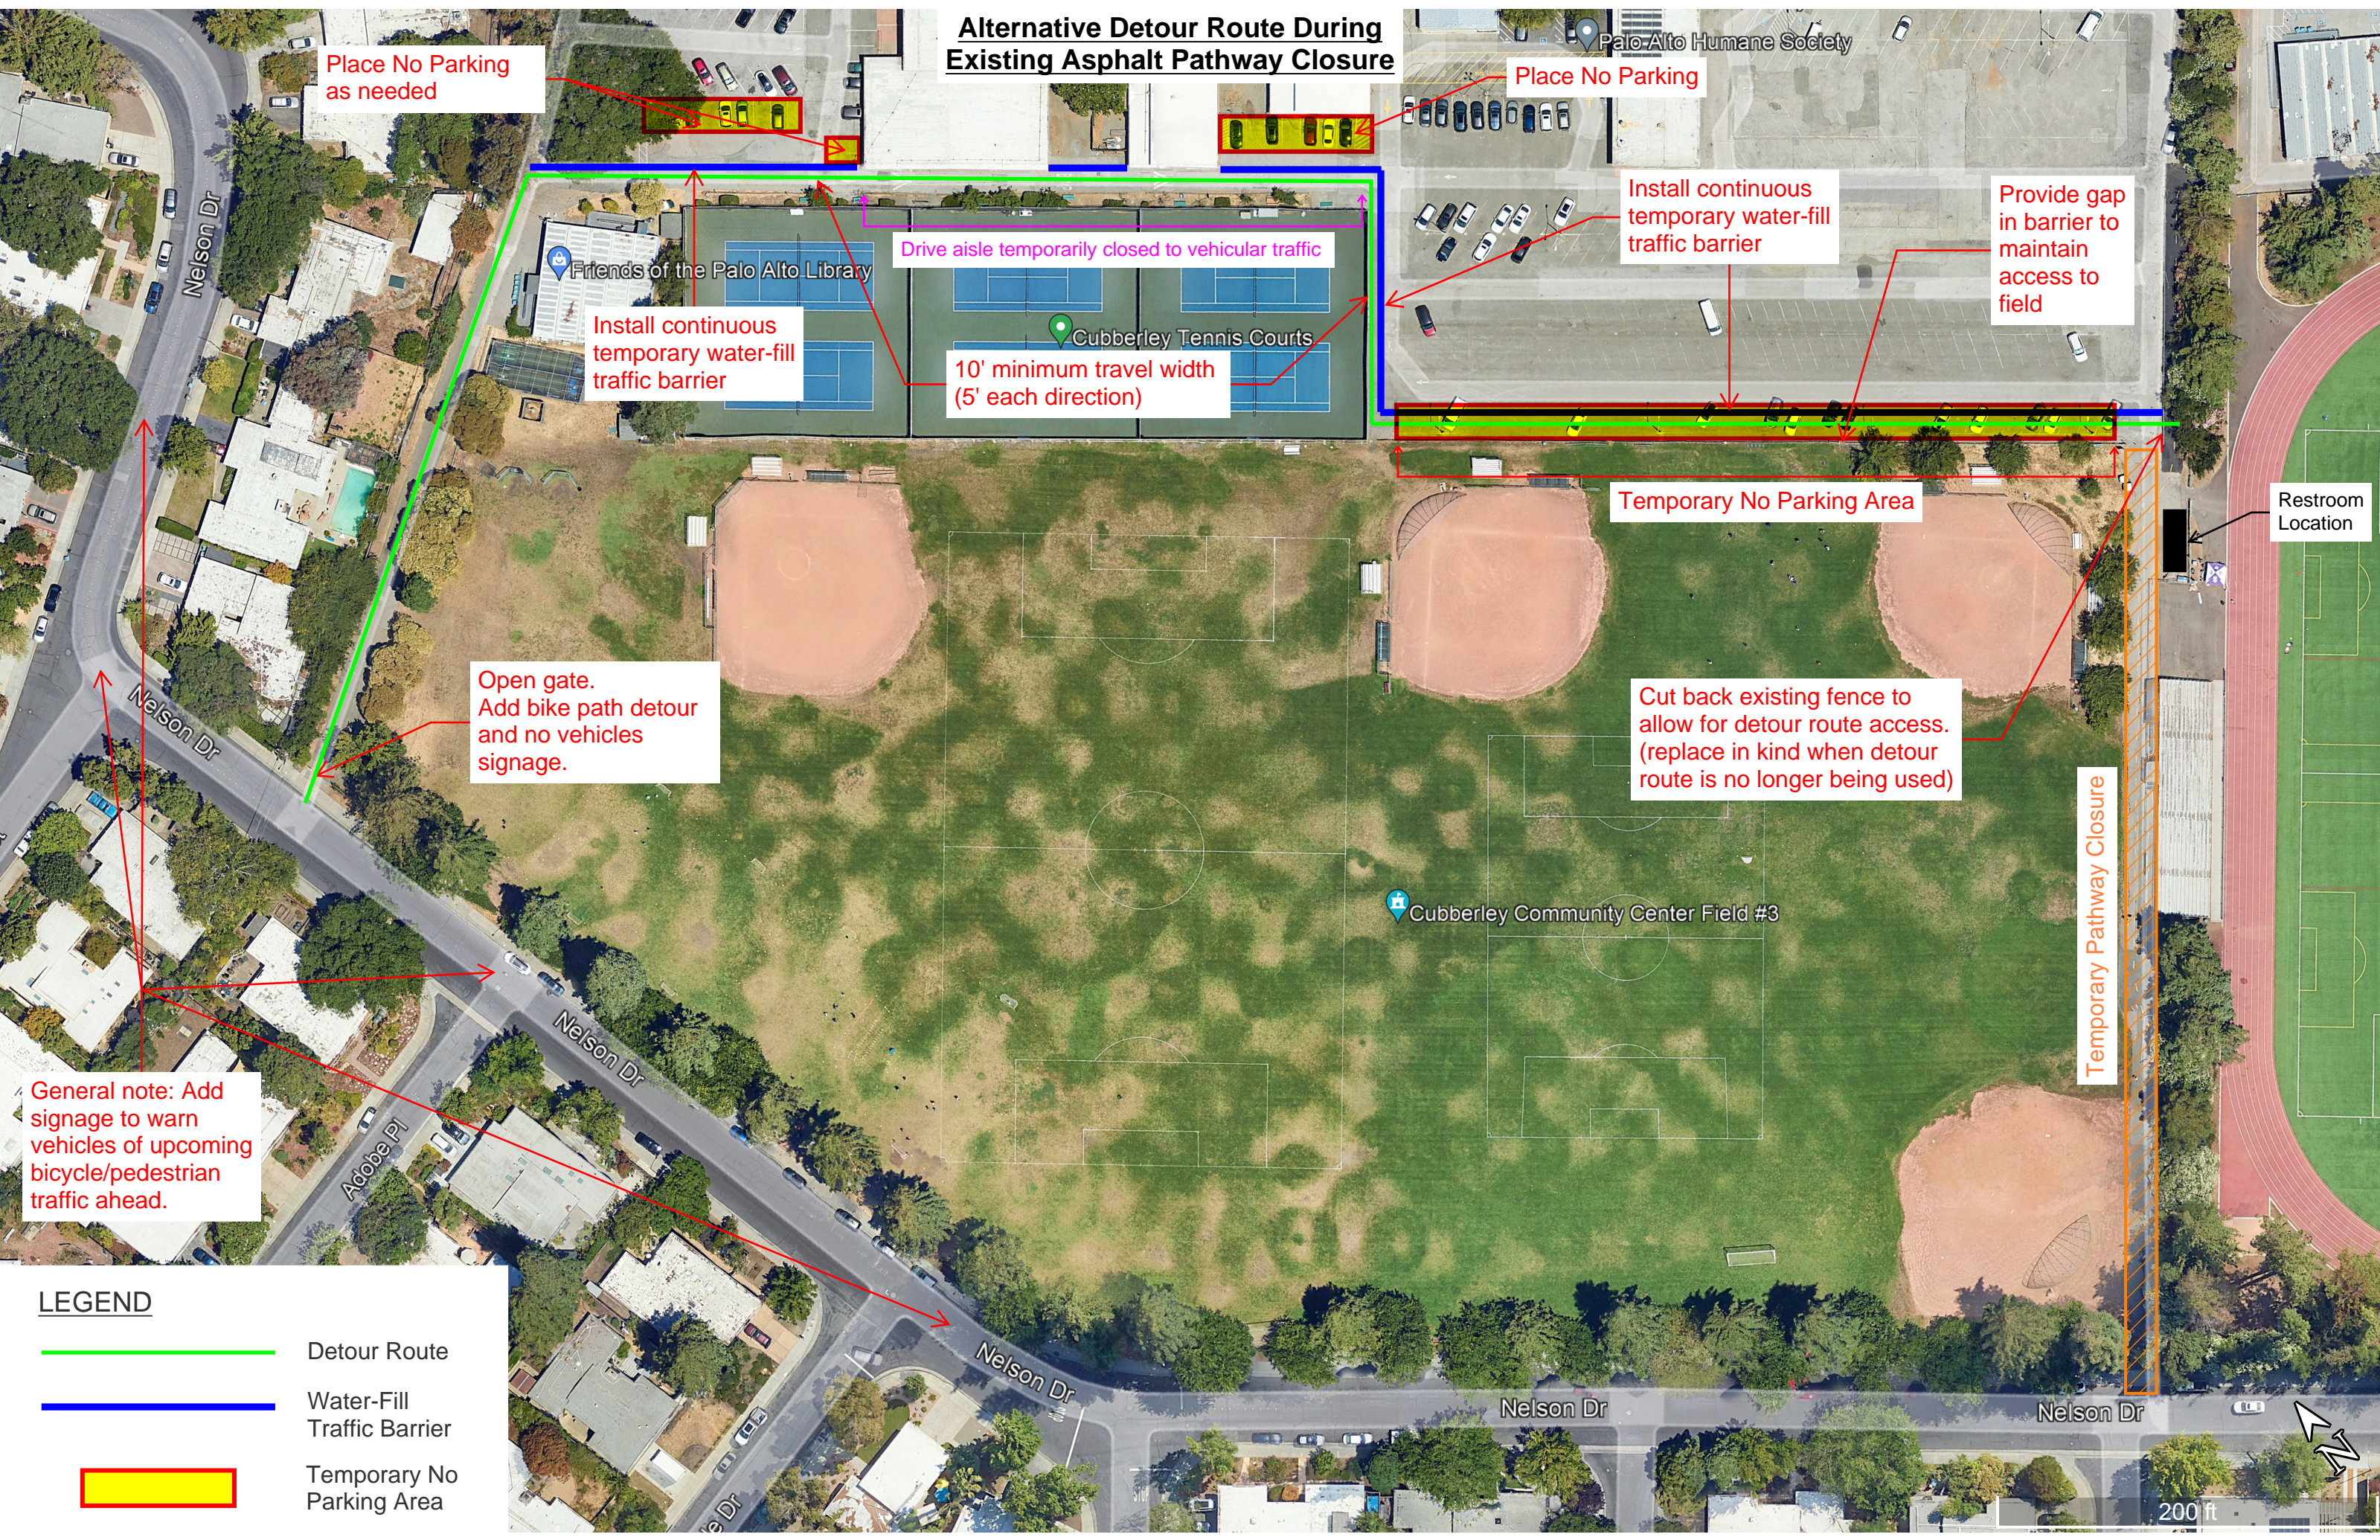

200 ft