


CONCEPT 7A - TWLTL AND LEFT-OVERS WITH BIKE LANES

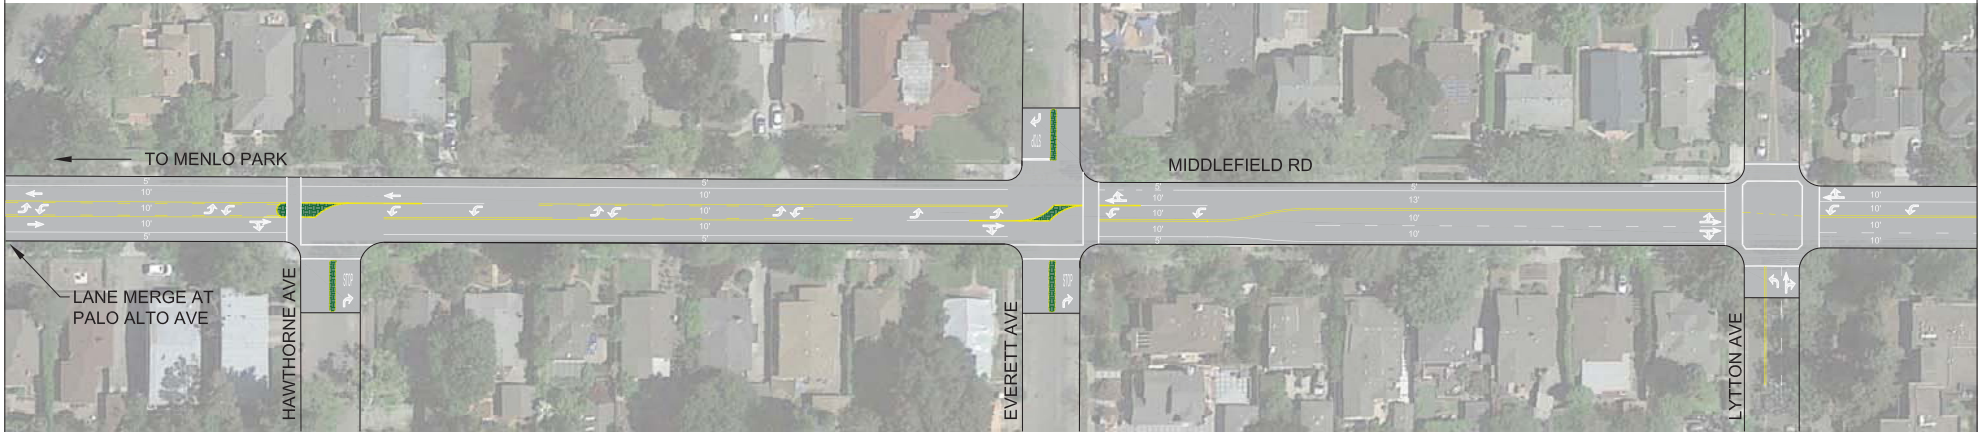

CONCEPT 7B - TWLTL AND LEFT-OVERS WITH NO BIKE LANES

