

STATE OF CALIFORNIA - DEPARTMENT OF TRANSPORTATION
Caltrans
 FUNCTIONAL SUPERVISOR: KENNETH XU
 DUC VO: RAJESH OBEROI
 DIVISION: 11-28-22

NOTE:
 FOR ACCURATE RIGHT OF WAY DATA, CONTACT
 RIGHT OF WAY ENGINEERING AT THE DISTRICT OFFICE.

- LEGEND:**
- (No.) ROADSIDE SIGN NUMBER
 - ✕ ROADSIDE SIGN/SIGN PANEL TO REMAIN
 - REMOVE ROADSIDE SIGN (WOOD POST)
 - INSTALL ROADSIDE SIGN PANEL ON EXISTING POST
 - ▲ REMOVE ROADSIDE SIGN PANEL ON EXISTING POST
 - INSTALL ROADSIDE SIGN (SSBM)
 - △ INSTALL ROADSIDE SIGN ON PHB (PEDESTRIAN HYBRID BEACON) MAST ARM
 - ▽ INSTALL ROADSIDE SIGN ON APS BOX
 - REMOVE ROADSIDE SIGN (SSBM)
 - ◇ RELOCATE SIGN PANEL
 - ◆ RESET ROADSIDE SIGN
 - (E) ELECTRICAL ITEM, SEE CORRESPONDING E-PLANS


- NOTES:**
1. EXACT LOCATION AND POSITION OF ROADSIDE SIGNS WILL BE DETERMINED BY THE ENGINEER.
 2. POST SIZE AND LENGTH GIVEN ARE APPROXIMATE. EXACT SIZE AND LENGTH WILL BE DETERMINED BY THE ENGINEER.
 3. ALL SIGNS TO BE MOUNTED ON S4S WOOD POSTS, UNLESS OTHERWISE INDICATED.
 4. SEE CORRESPONDING E SHEETS FOR ELECTRICAL ITEM DETAIL.

SHEET NOTE:
 SEE SHEETS E-101 AND E-102 FOR CORRESPONDING ELECTRICAL ITEM DETAIL.


Dist	COUNTY	ROUTE	POST MILES TOTAL PROJECT	SHEET No.	TOTAL SHEETS
04	SCI	82	18.2/26.4	272	466

AS-AWARDED CONTRACT PLANS
 THIS STAMP PLACED IN LIEU OF ORIGINAL SIGNATURE
 REGISTERED CIVIL ENGINEER DATE _____
 PLANS APPROVAL DATE _____
 THE STATE OF CALIFORNIA OR ITS OFFICERS OR AGENTS SHALL NOT BE RESPONSIBLE FOR THE ACCURACY OR COMPLETENESS OF SCANNED COPIES OF THIS PLAN SHEET.

DRAFT 7/5/24

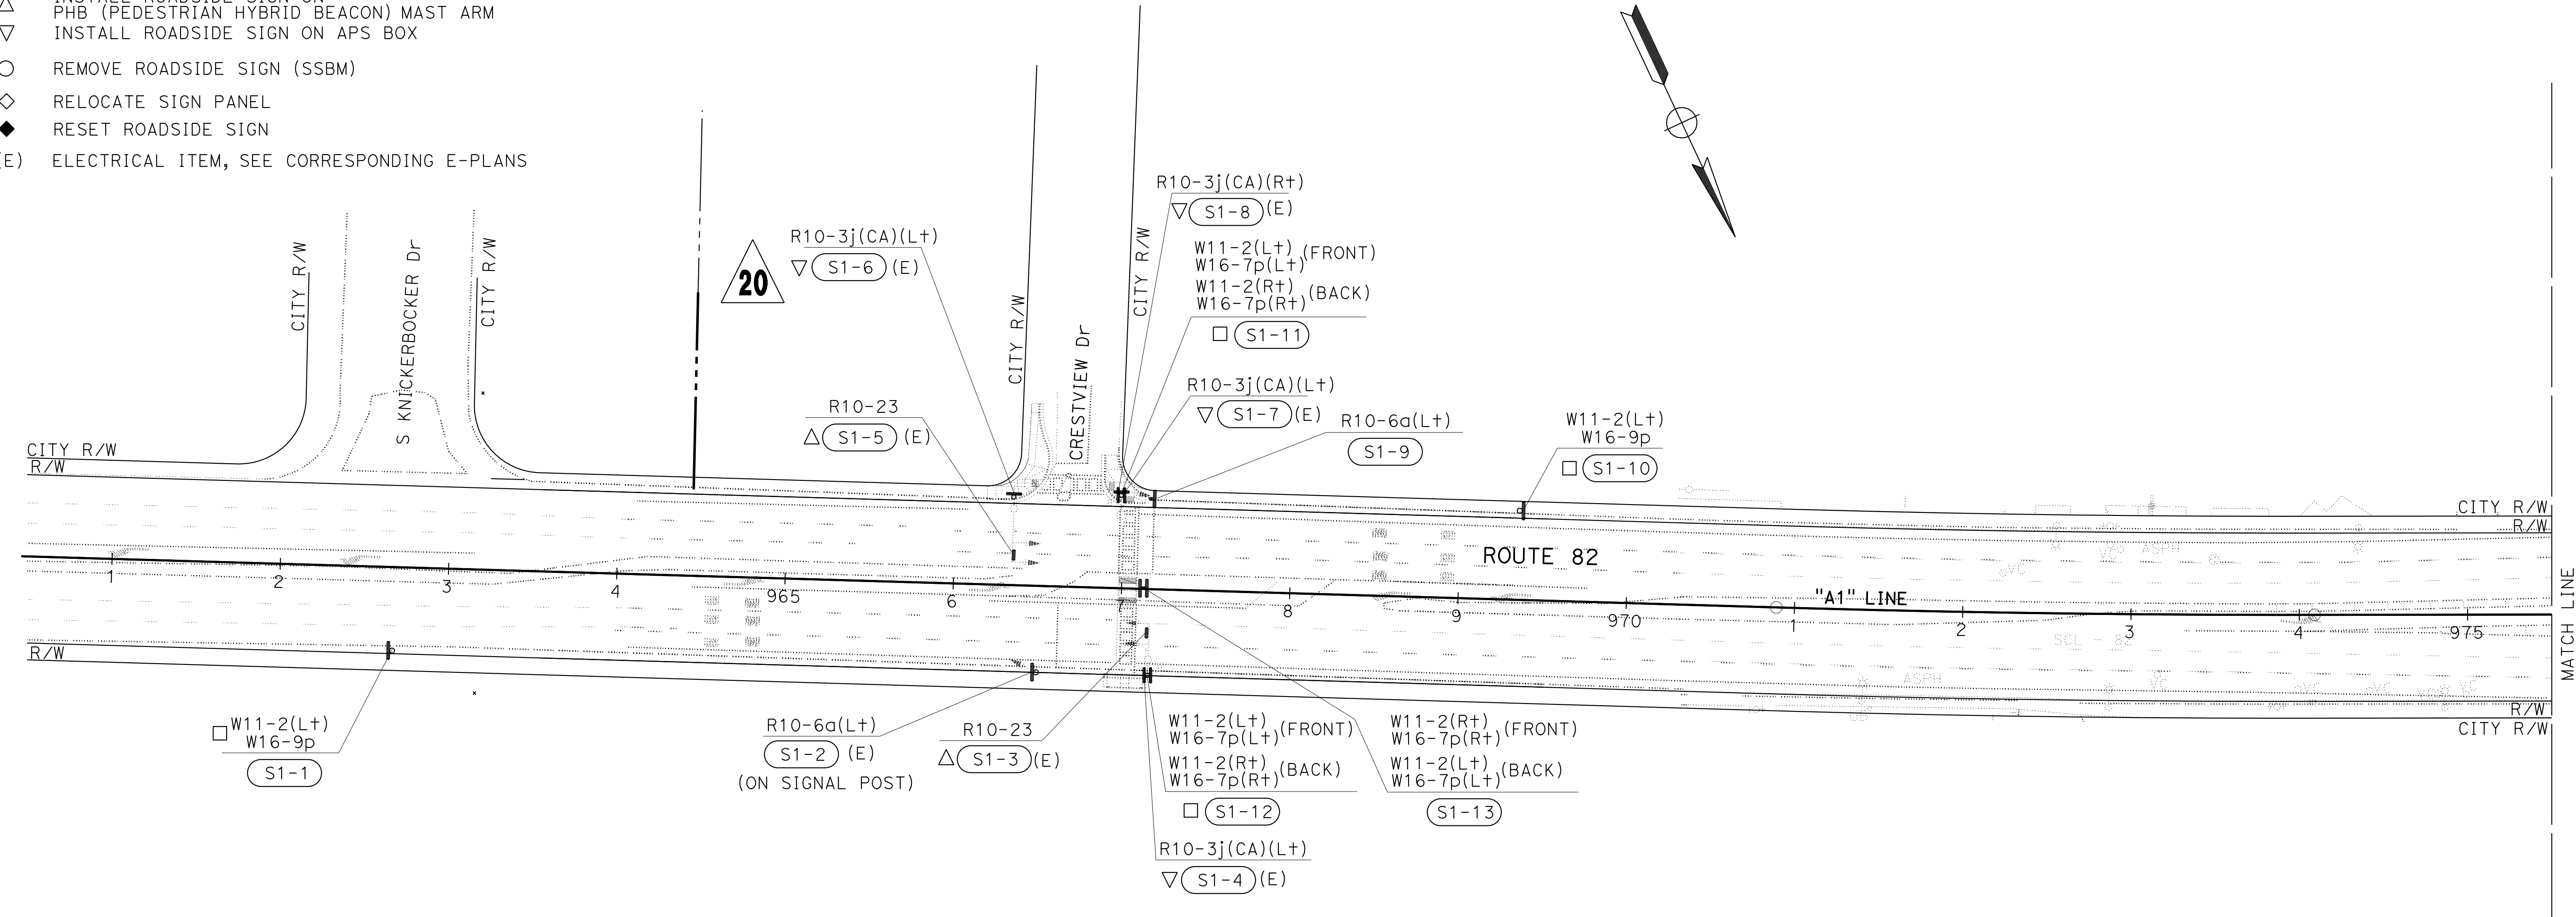

CONTRACT CHANGE ORDER NO. 20
SHEET _____ OF _____

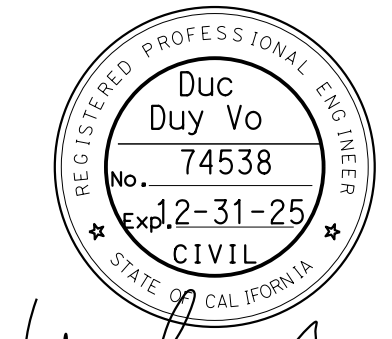

Duc Duy Vo
 FOR REVISION ONLY

July 22, 2024

DATE

20 REVISED PER CONTRACT CHANGE ORDER No. 20 DATED July 22, 2024

SIGN PLAN
 NO SCALE

S - 1

STATE OF CALIFORNIA - DEPARTMENT OF TRANSPORTATION
Caltrans
 FUNCTIONAL SUPERVISOR: KENNETH XU
 DUC VO: RAJESH OBEROI
 DIV: 11-28-22

NOTE:
 FOR ACCURATE RIGHT OF WAY DATA, CONTACT
 RIGHT OF WAY ENGINEERING AT THE DISTRICT OFFICE.

**20 REPLACED PER CONTRACT CHANGE ORDER No. 20
 DATED July 22, 2024**




Duc Duy Vo
 FOR REVISION ONLY
 July 22, 2024
 DATE



Dist	COUNTY	ROUTE	POST MILES TOTAL PROJECT	SHEET No.	TOTAL SHEETS
04	SCI	82	18.2/26.4	286	466

AS-AWARDED CONTRACT PLANS
 THIS STAMP PLACED IN LIEU OF ORIGINAL SIGNATURE
 REGISTERED CIVIL ENGINEER DATE _____
 PLANS APPROVAL DATE _____
 THE STATE OF CALIFORNIA OR ITS OFFICERS OR AGENTS SHALL NOT BE RESPONSIBLE FOR THE ACCURACY OR COMPLETENESS OF SCANNED COPIES OF THIS PLAN SHEET.

DRAFT 7/5/24

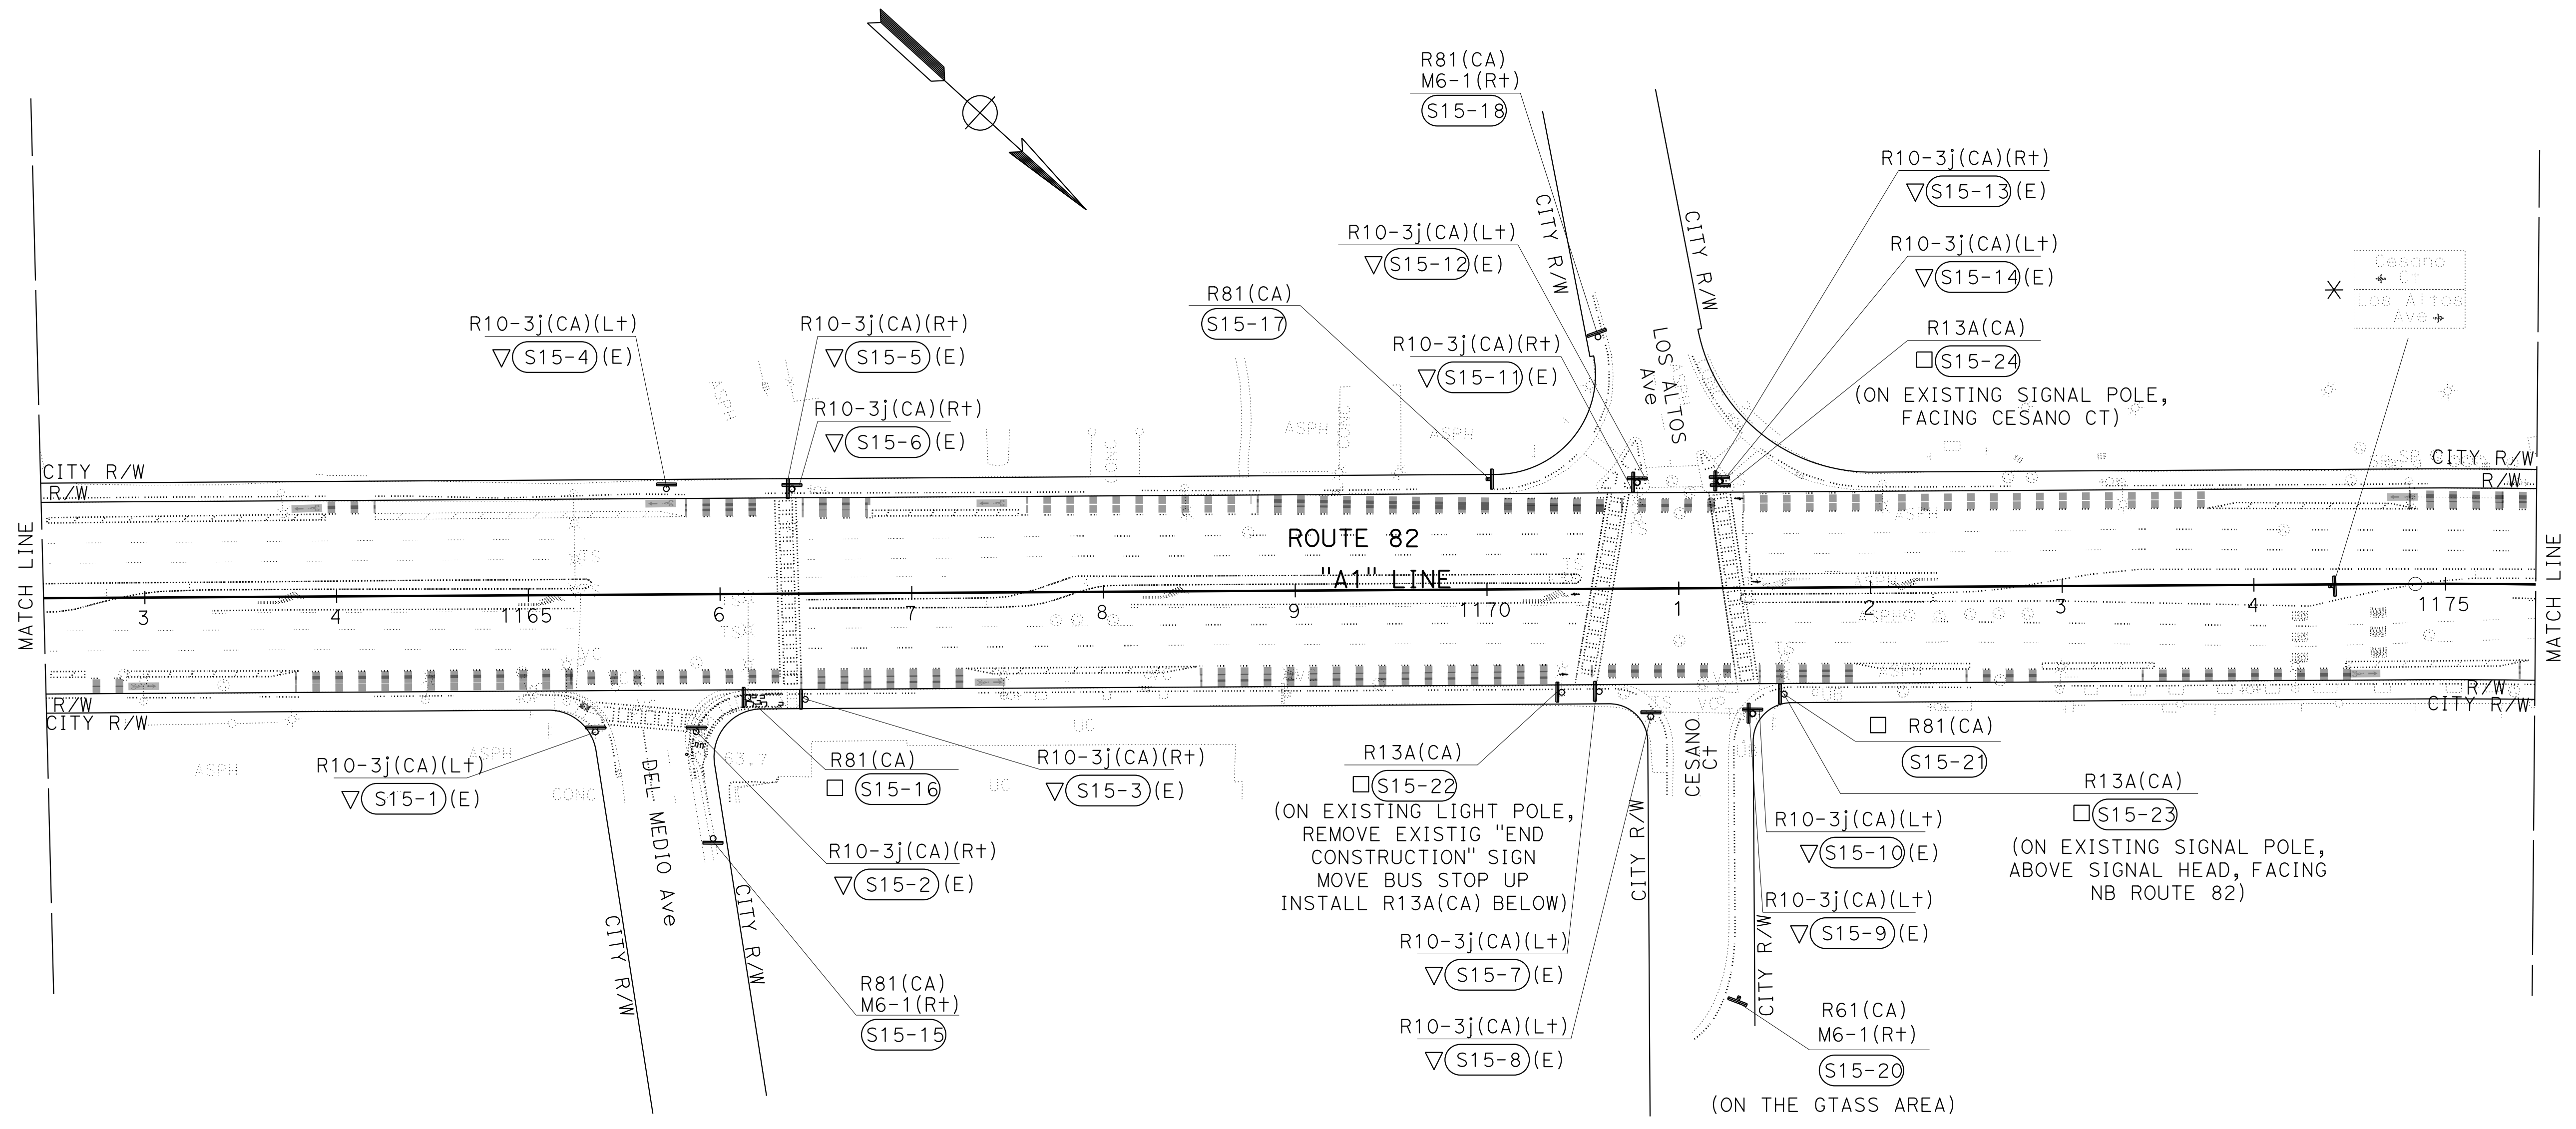

**CONTRACT CHANGE ORDER NO. _____
 SHEET _____ OF _____**

FOR NOTES, ABBREVIATIONS AND LEGEND, SEE SHEET S-1

**SIGN PLAN
 NO SCALE**

S-15A

LAST REVISION: DATE PLOTTED => 5-JUL-2024 TIME PLOTTED => 12:53

STATE OF CALIFORNIA - DEPARTMENT OF TRANSPORTATION
Caltrans
 FUNCTIONAL SUPERVISOR: KENNETH XU
 DUC VO: RAJESH OBEROI
 DIVISION: DV
 DATE: 11-28-22

NOTE:
 FOR ACCURATE RIGHT OF WAY DATA, CONTACT
 RIGHT OF WAY ENGINEERING AT THE DISTRICT OFFICE.

**20 REPLACED PER CONTRACT CHANGE ORDER No. 20
 DATED July 22, 2024**




Duc Duy Vo
 FOR REVISION ONLY
 July 22, 2024
 DATE



Dist	COUNTY	ROUTE	POST MILES TOTAL PROJECT	SHEET No.	TOTAL SHEETS
04	SCI	82	18.2/26.4	287	466

AS-AWARDED CONTRACT PLANS
 THIS STAMP PLACED IN LIEU OF ORIGINAL SIGNATURE
 REGISTERED CIVIL ENGINEER DATE _____
 PLANS APPROVAL DATE _____
 THE STATE OF CALIFORNIA OR ITS OFFICERS OR AGENTS SHALL NOT BE RESPONSIBLE FOR THE ACCURACY OR COMPLETENESS OF SCANNED COPIES OF THIS PLAN SHEET.

DRAFT 7/5/24

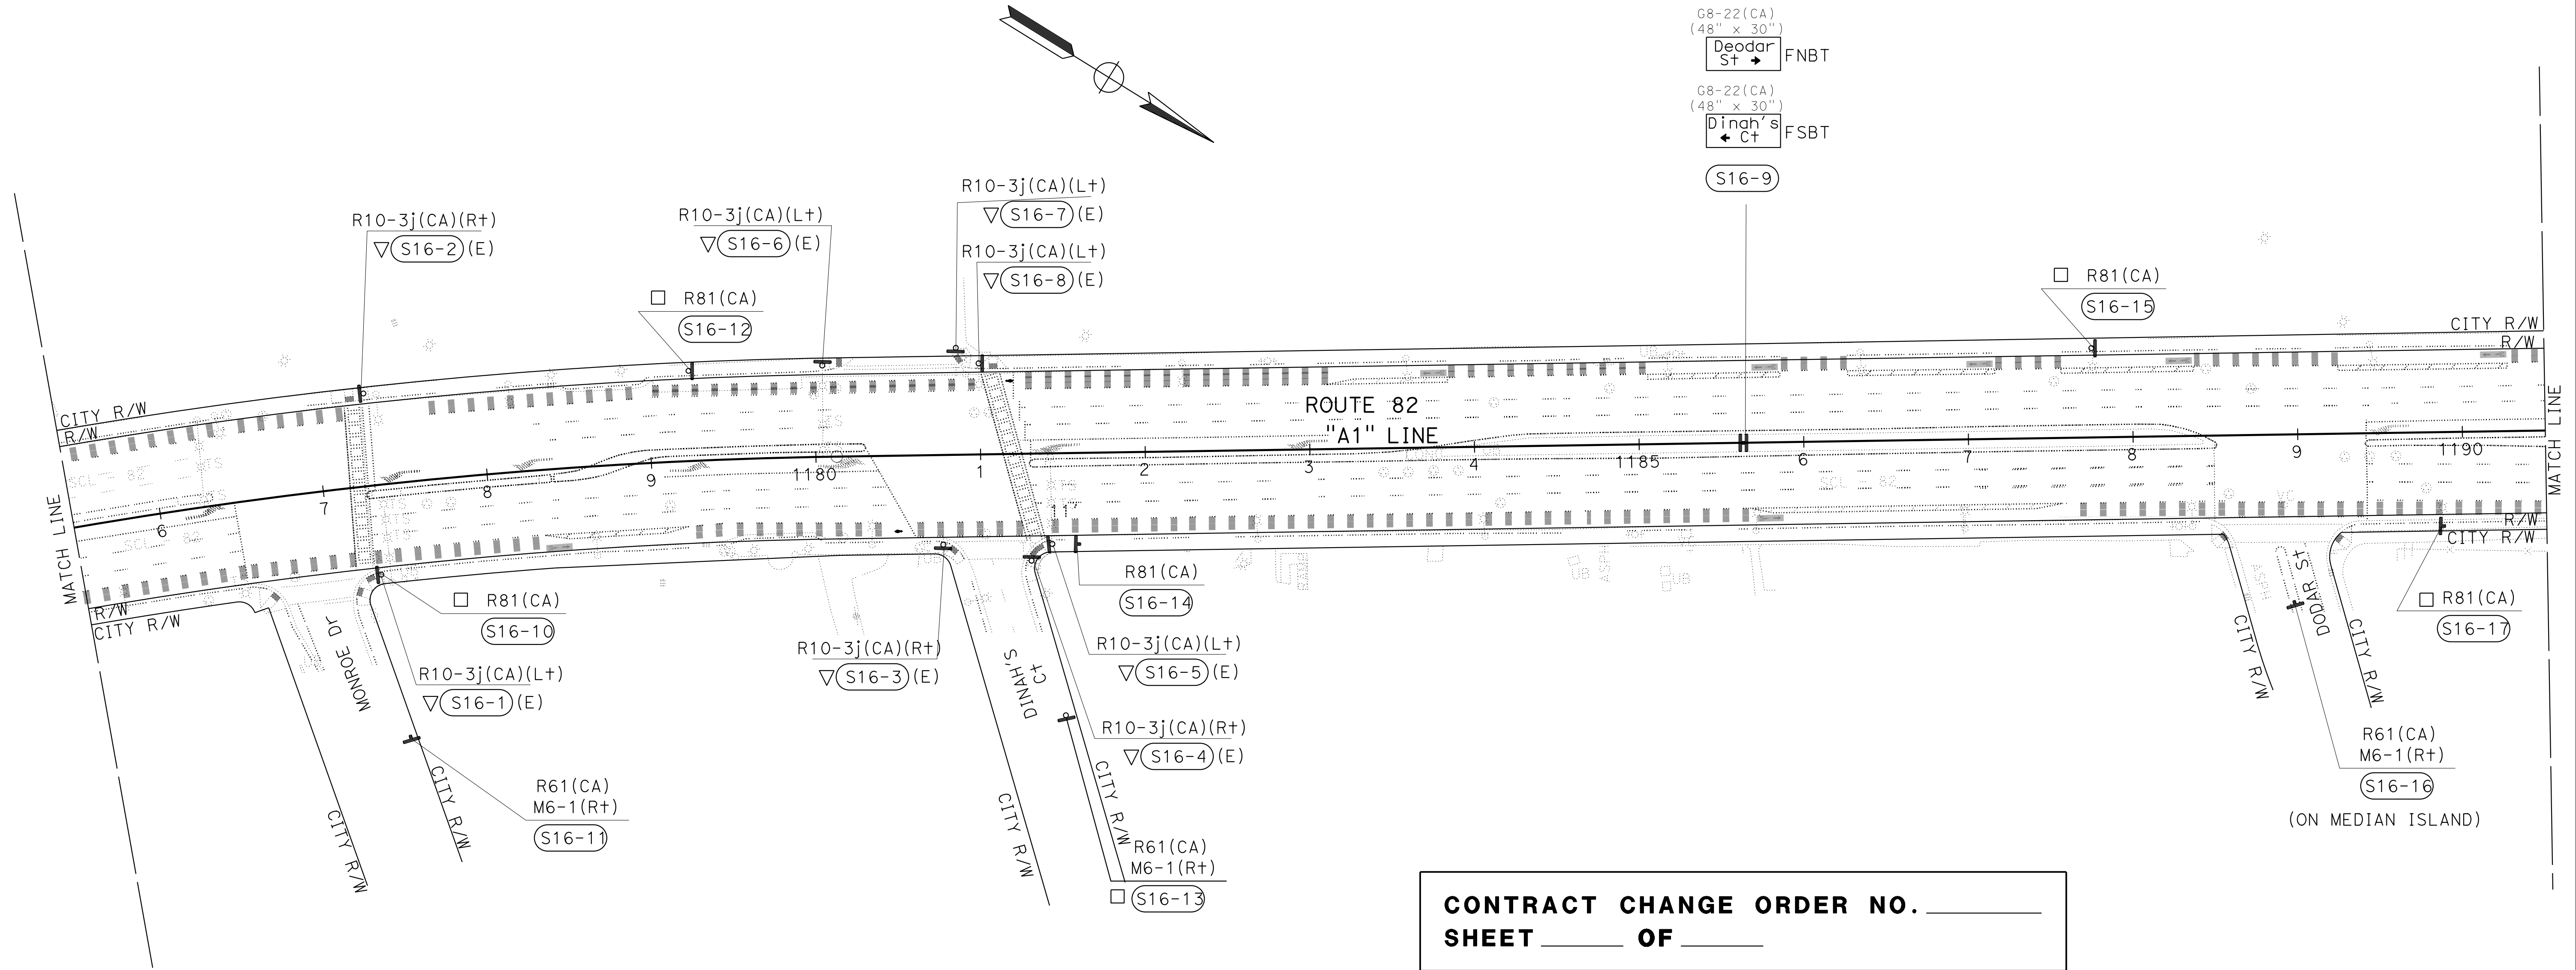

**CONTRACT CHANGE ORDER NO. _____
 SHEET _____ OF _____**

FOR NOTES, ABBREVIATIONS AND LEGEND, SEE SHEET S-1

**SIGN PLAN
 NO SCALE**

S-16A


STATE OF CALIFORNIA - DEPARTMENT OF TRANSPORTATION
Caltrans
 FUNCTIONAL SUPERVISOR: KENNETH XU
 DUC VO: RAJESH OBEROI
 DIVISION: TRAFFIC

NOTE:
 FOR ACCURATE RIGHT OF WAY DATA, CONTACT
 RIGHT OF WAY ENGINEERING AT THE DISTRICT OFFICE.

Dist	COUNTY	ROUTE	POST MILES TOTAL PROJECT	SHEET No.	TOTAL SHEETS
04	SCI	82	18.2/26.4	288	466


AS-AWARDED CONTRACT PLANS
 THIS STAMP PLACED IN LIEU OF ORIGINAL SIGNATURE
 REGISTERED CIVIL ENGINEER DATE _____
 PLANS APPROVAL DATE _____

THE STATE OF CALIFORNIA OR ITS OFFICERS OR AGENTS SHALL NOT BE RESPONSIBLE FOR THE ACCURACY OR COMPLETENESS OF SCANNED COPIES OF THIS PLAN SHEET.

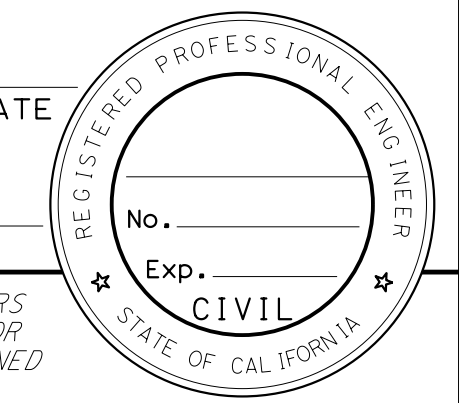


20

**LEFT TURN
 MAY USE
 TURN BOX
 AHEAD**

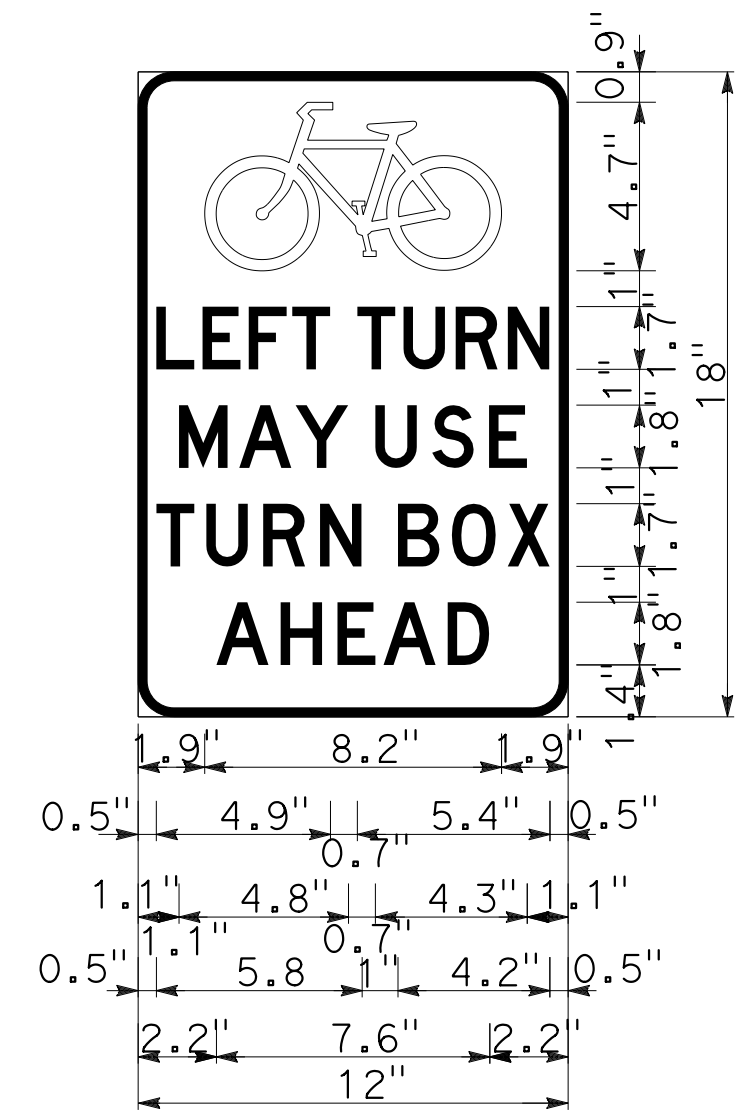

1.0" RADIUS, 0.3" BORDER, WHITE ON, GREEN;
 SYMBOL RG025 WHITE;
 "LEFT TURN", D 68% spacing;
 "MAY USE", D;
 "TURN BOX", D;
 "AHEAD", D;
D11-20L (Mod)

DRAFT 7/5/24

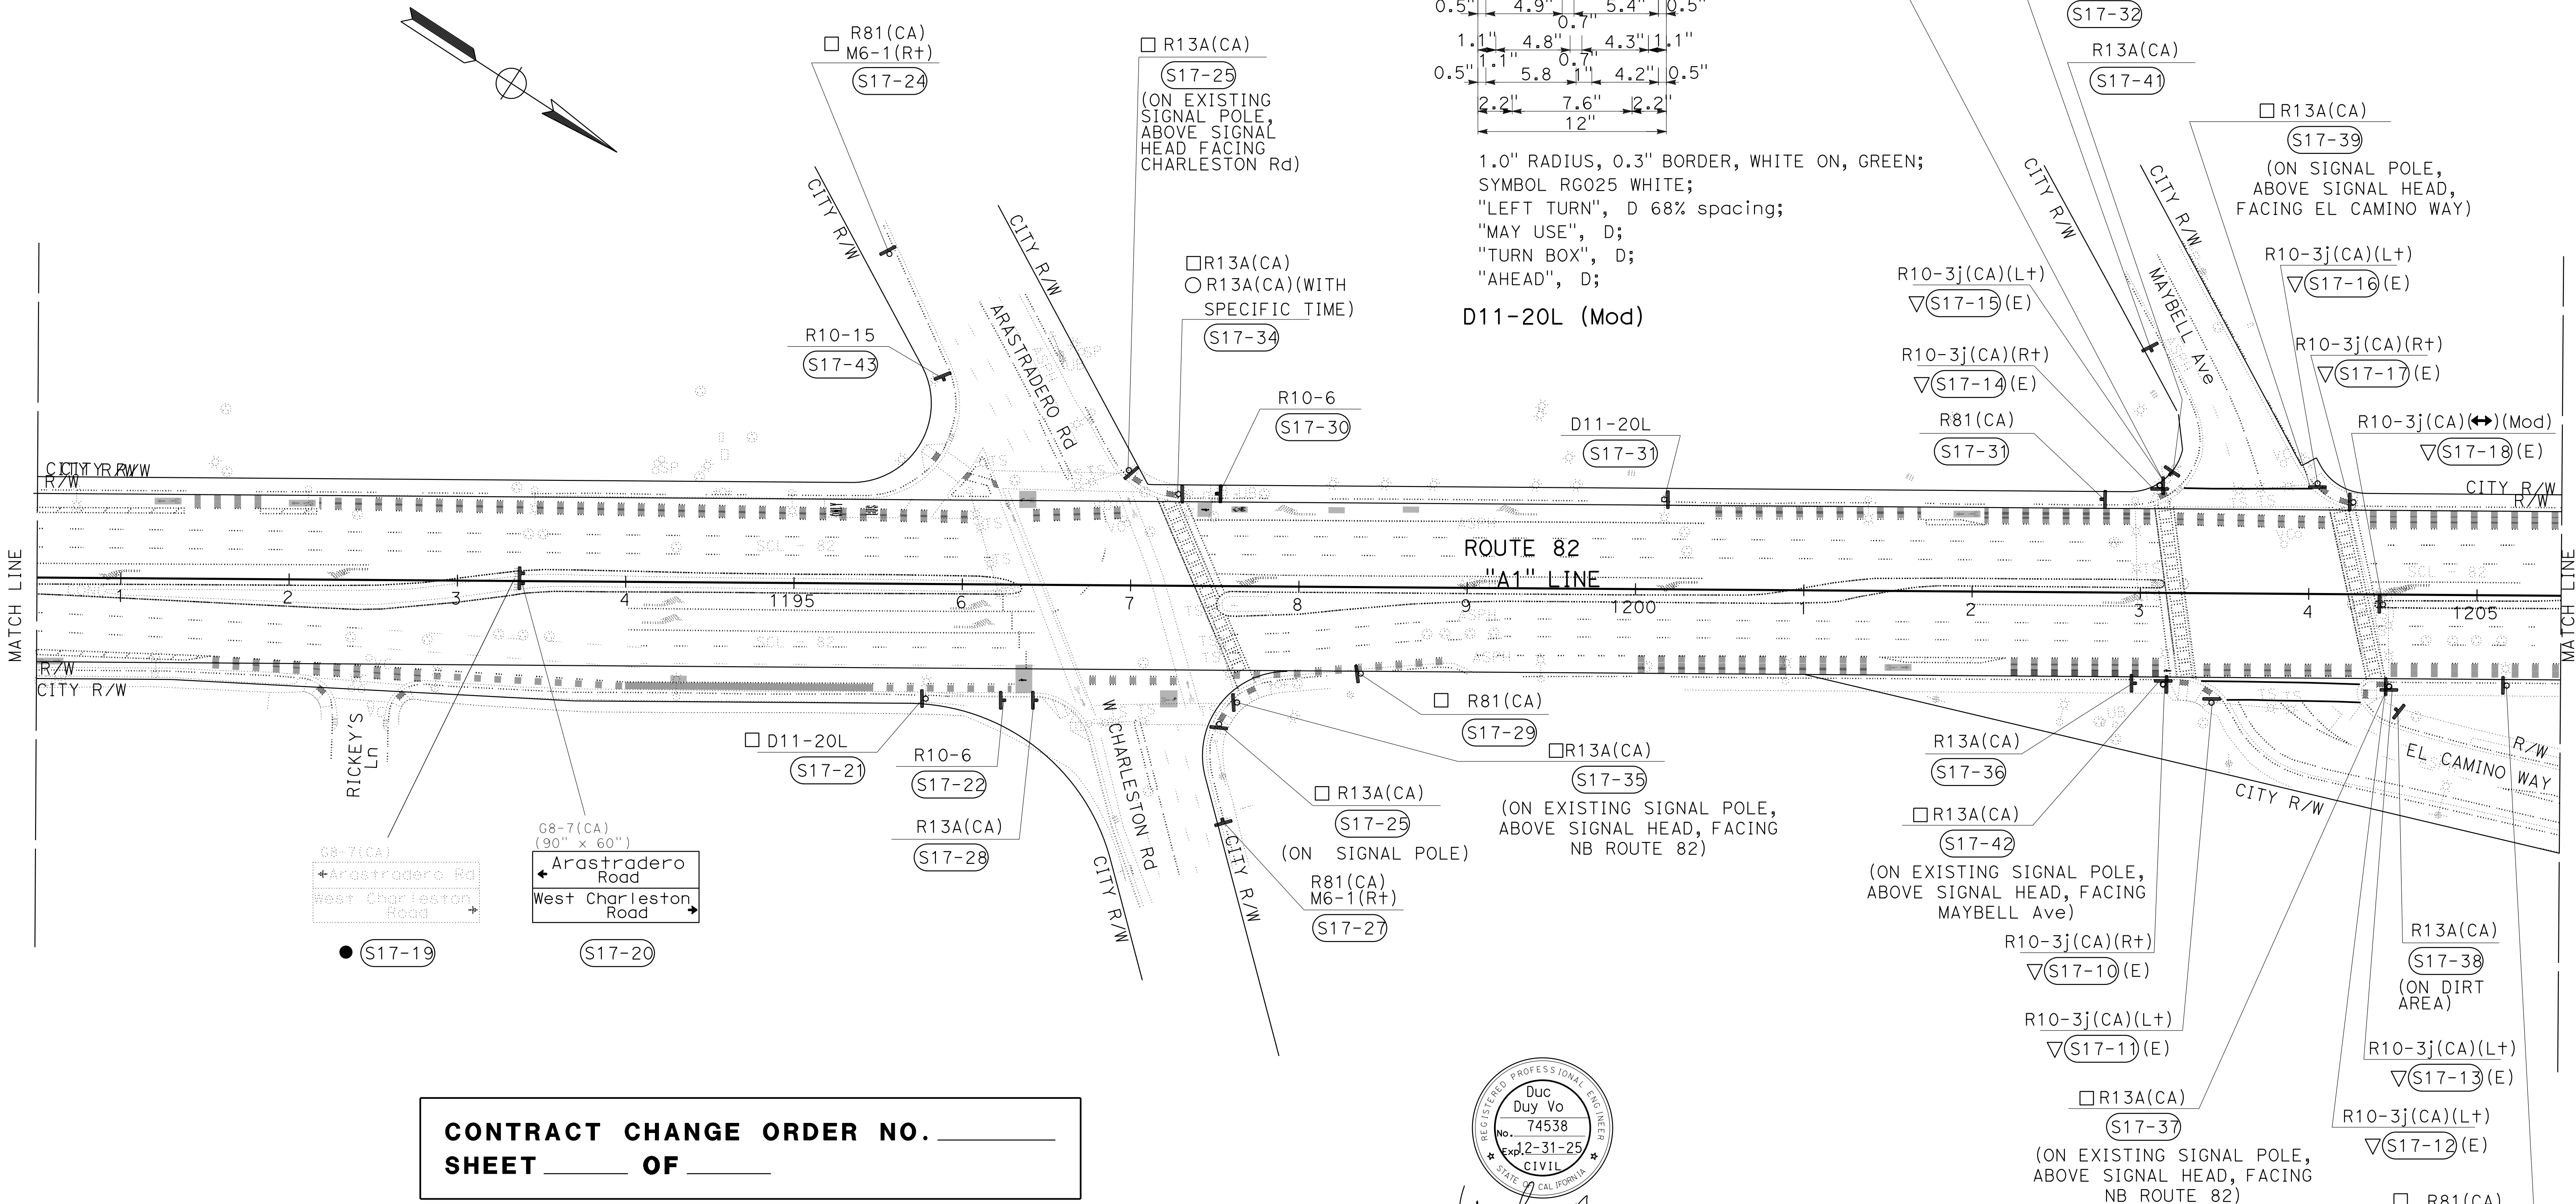

CONTRACT CHANGE ORDER NO. _____
SHEET _____ OF _____



Duc Duy Vo
 FOR REVISION ONLY
 July 22, 2024
 DATE

20 **REPLACED PER CONTRACT CHANGE ORDER No. 20**
DATED July 22, 2024

FOR NOTES, ABBREVIATIONS
 AND LEGEND, SEE SHEET S-1

SIGN PLAN
 NO SCALE

S-17A

STATE OF CALIFORNIA - DEPARTMENT OF TRANSPORTATION
Caltrans
 FUNCTIONAL SUPERVISOR: KENNETH XU
 DUC VO: RAJESH OBEROI
 DIVISION: DV
 DATE: 11-28-22

NOTE:
 FOR ACCURATE RIGHT OF WAY DATA, CONTACT
 RIGHT OF WAY ENGINEERING AT THE DISTRICT OFFICE.

20 REPLACED PER CONTRACT CHANGE ORDER No. 20
 DATED July 22, 2024




Duc Duy Vo
 FOR REVISION ONLY
 July 22, 2024
 DATE



Dist	COUNTY	ROUTE	POST MILES TOTAL PROJECT	SHEET No.	TOTAL SHEETS
04	SCI	82	18.2/26.4	289	466

AS-AWARDED CONTRACT PLANS
 THIS STAMP PLACED IN LIEU OF ORIGINAL SIGNATURE
 REGISTERED CIVIL ENGINEER DATE _____
 PLANS APPROVAL DATE _____
 THE STATE OF CALIFORNIA OR ITS OFFICERS OR AGENTS SHALL NOT BE RESPONSIBLE FOR THE ACCURACY OR COMPLETENESS OF SCANNED COPIES OF THIS PLAN SHEET.

DRAFT 7/5/24

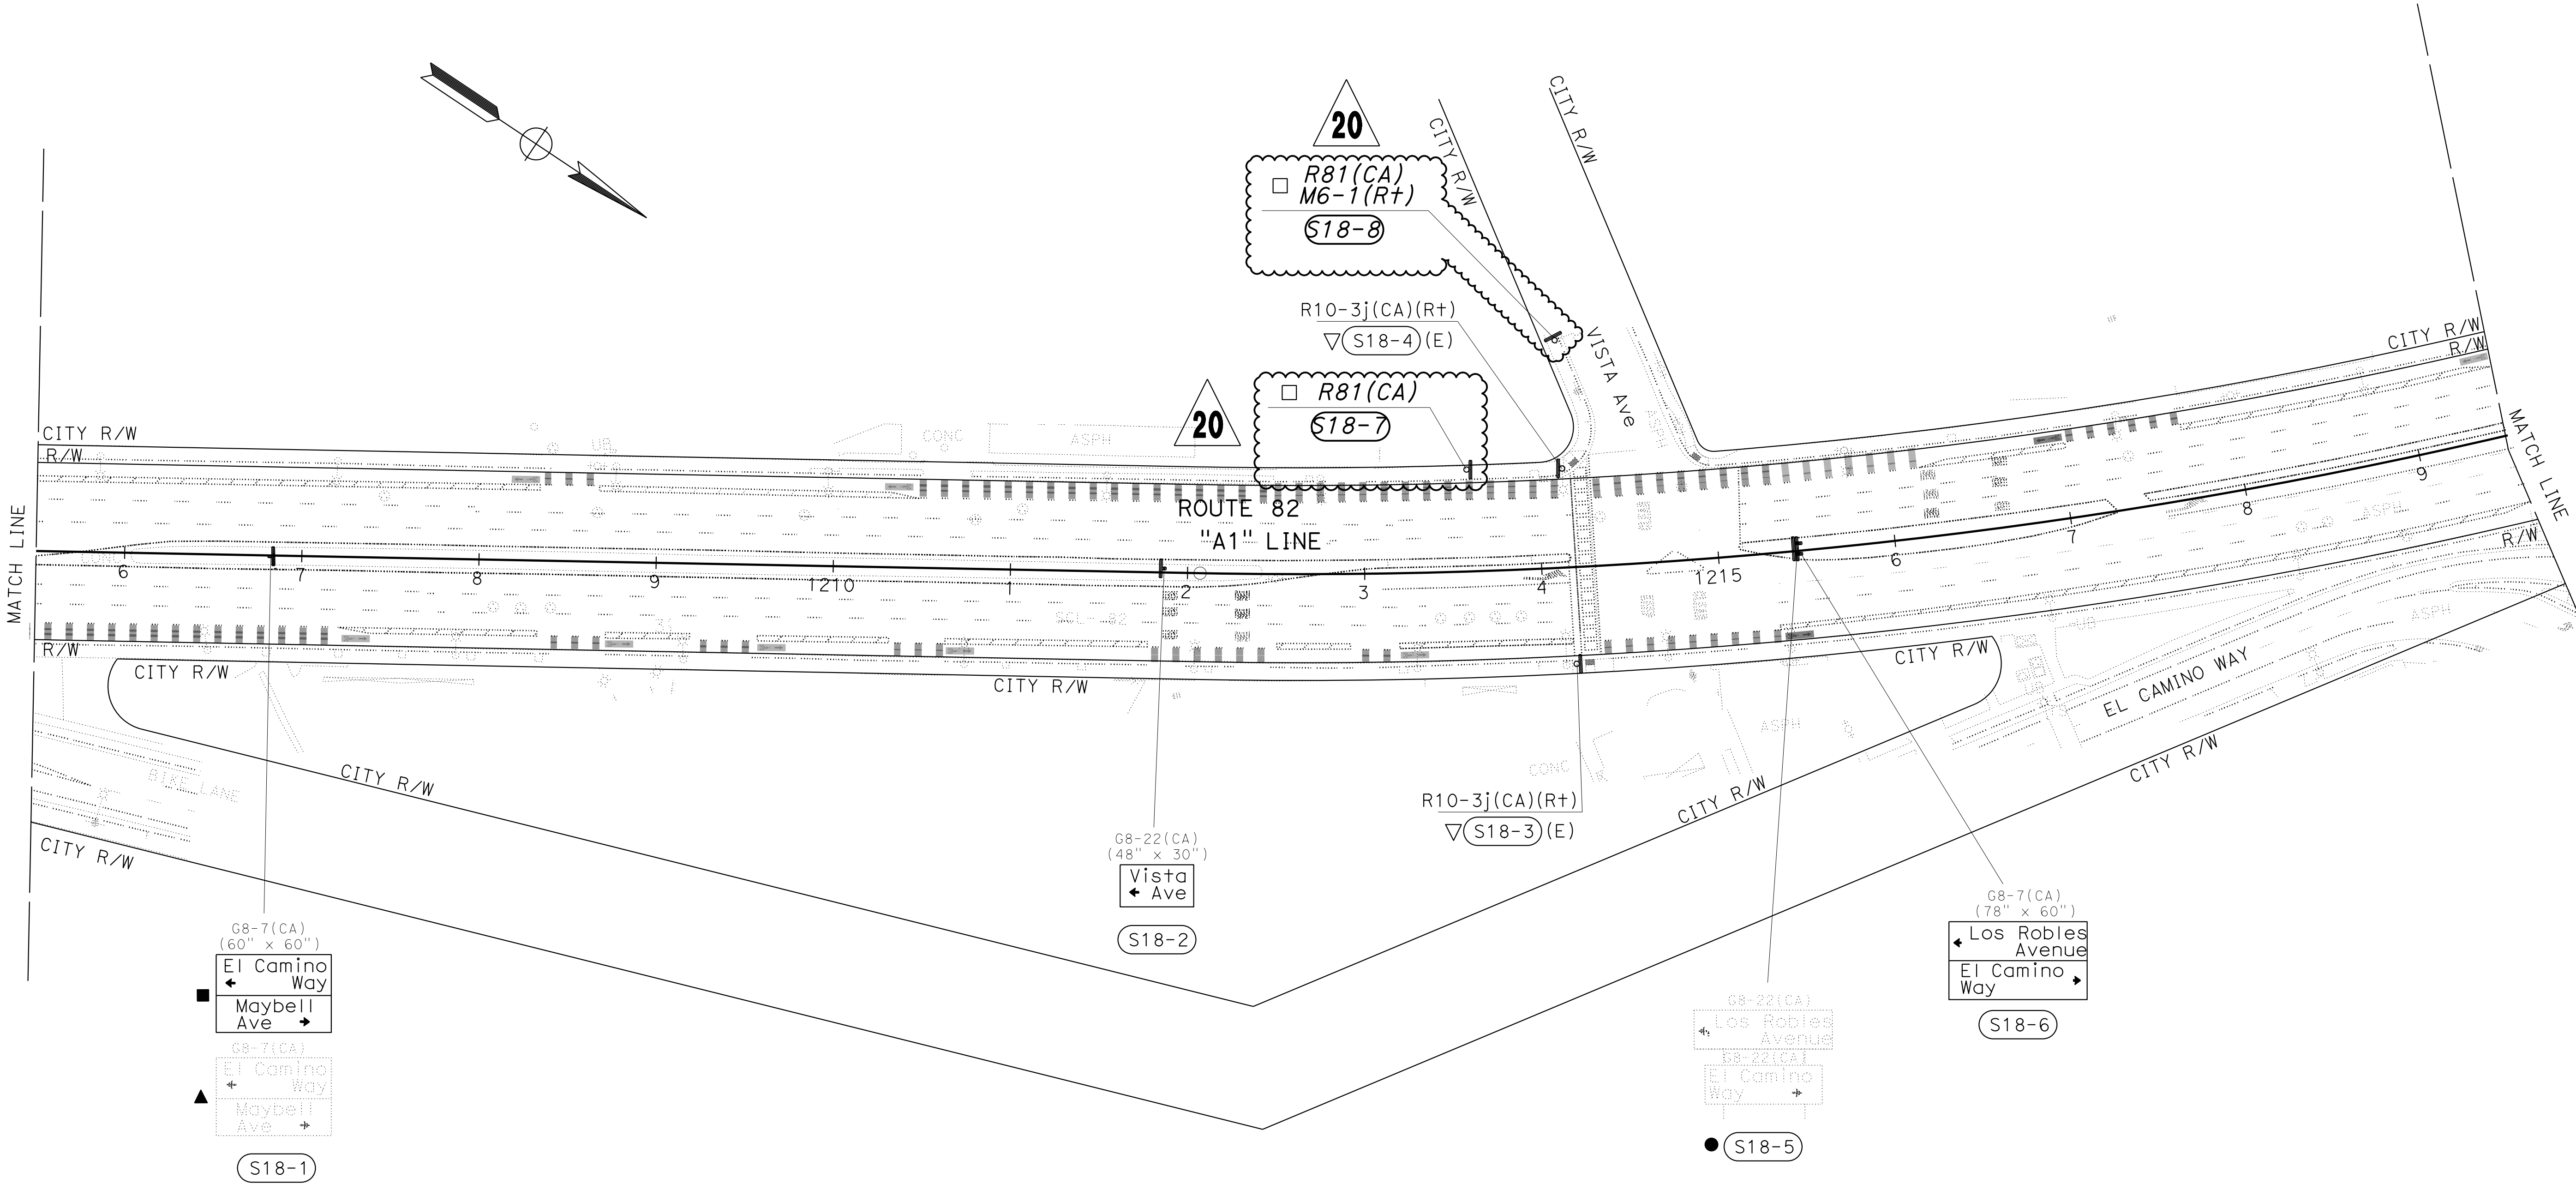

CONTRACT CHANGE ORDER NO. _____
 SHEET _____ OF _____


SIGN PLAN
 NO SCALE

FOR NOTES, ABBREVIATIONS AND LEGEND, SEE SHEET S-1

APPROVED FOR SIGN WORK ONLY

S-18A

NOTE:
FOR ACCURATE RIGHT OF WAY DATA, CONTACT
RIGHT OF WAY ENGINEERING AT THE DISTRICT OFFICE.

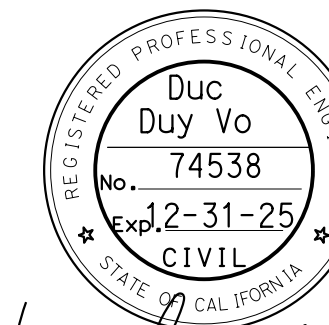

Duc Duy Vo
FOR REVISION ONLY

July 22, 2024
DATE



Dist	COUNTY	ROUTE	POST MILES TOTAL PROJECT	SHEET No.	TOTAL SHEETS
04	SCI	82	18.2/26.4	290	466


AS-AWARDED CONTRACT PLANS
THIS STAMP PLACED IN LIEU OF ORIGINAL SIGNATURE
REGISTERED CIVIL ENGINEER DATE _____

PLANS APPROVAL DATE _____

THE STATE OF CALIFORNIA OR ITS OFFICERS OR AGENTS SHALL NOT BE RESPONSIBLE FOR THE ACCURACY OR COMPLETENESS OF SCANNED COPIES OF THIS PLAN SHEET.

DRAFT 7/5/24

20 REPLACED PER CONTRACT CHANGE ORDER No. 20
DATED July 22, 2024

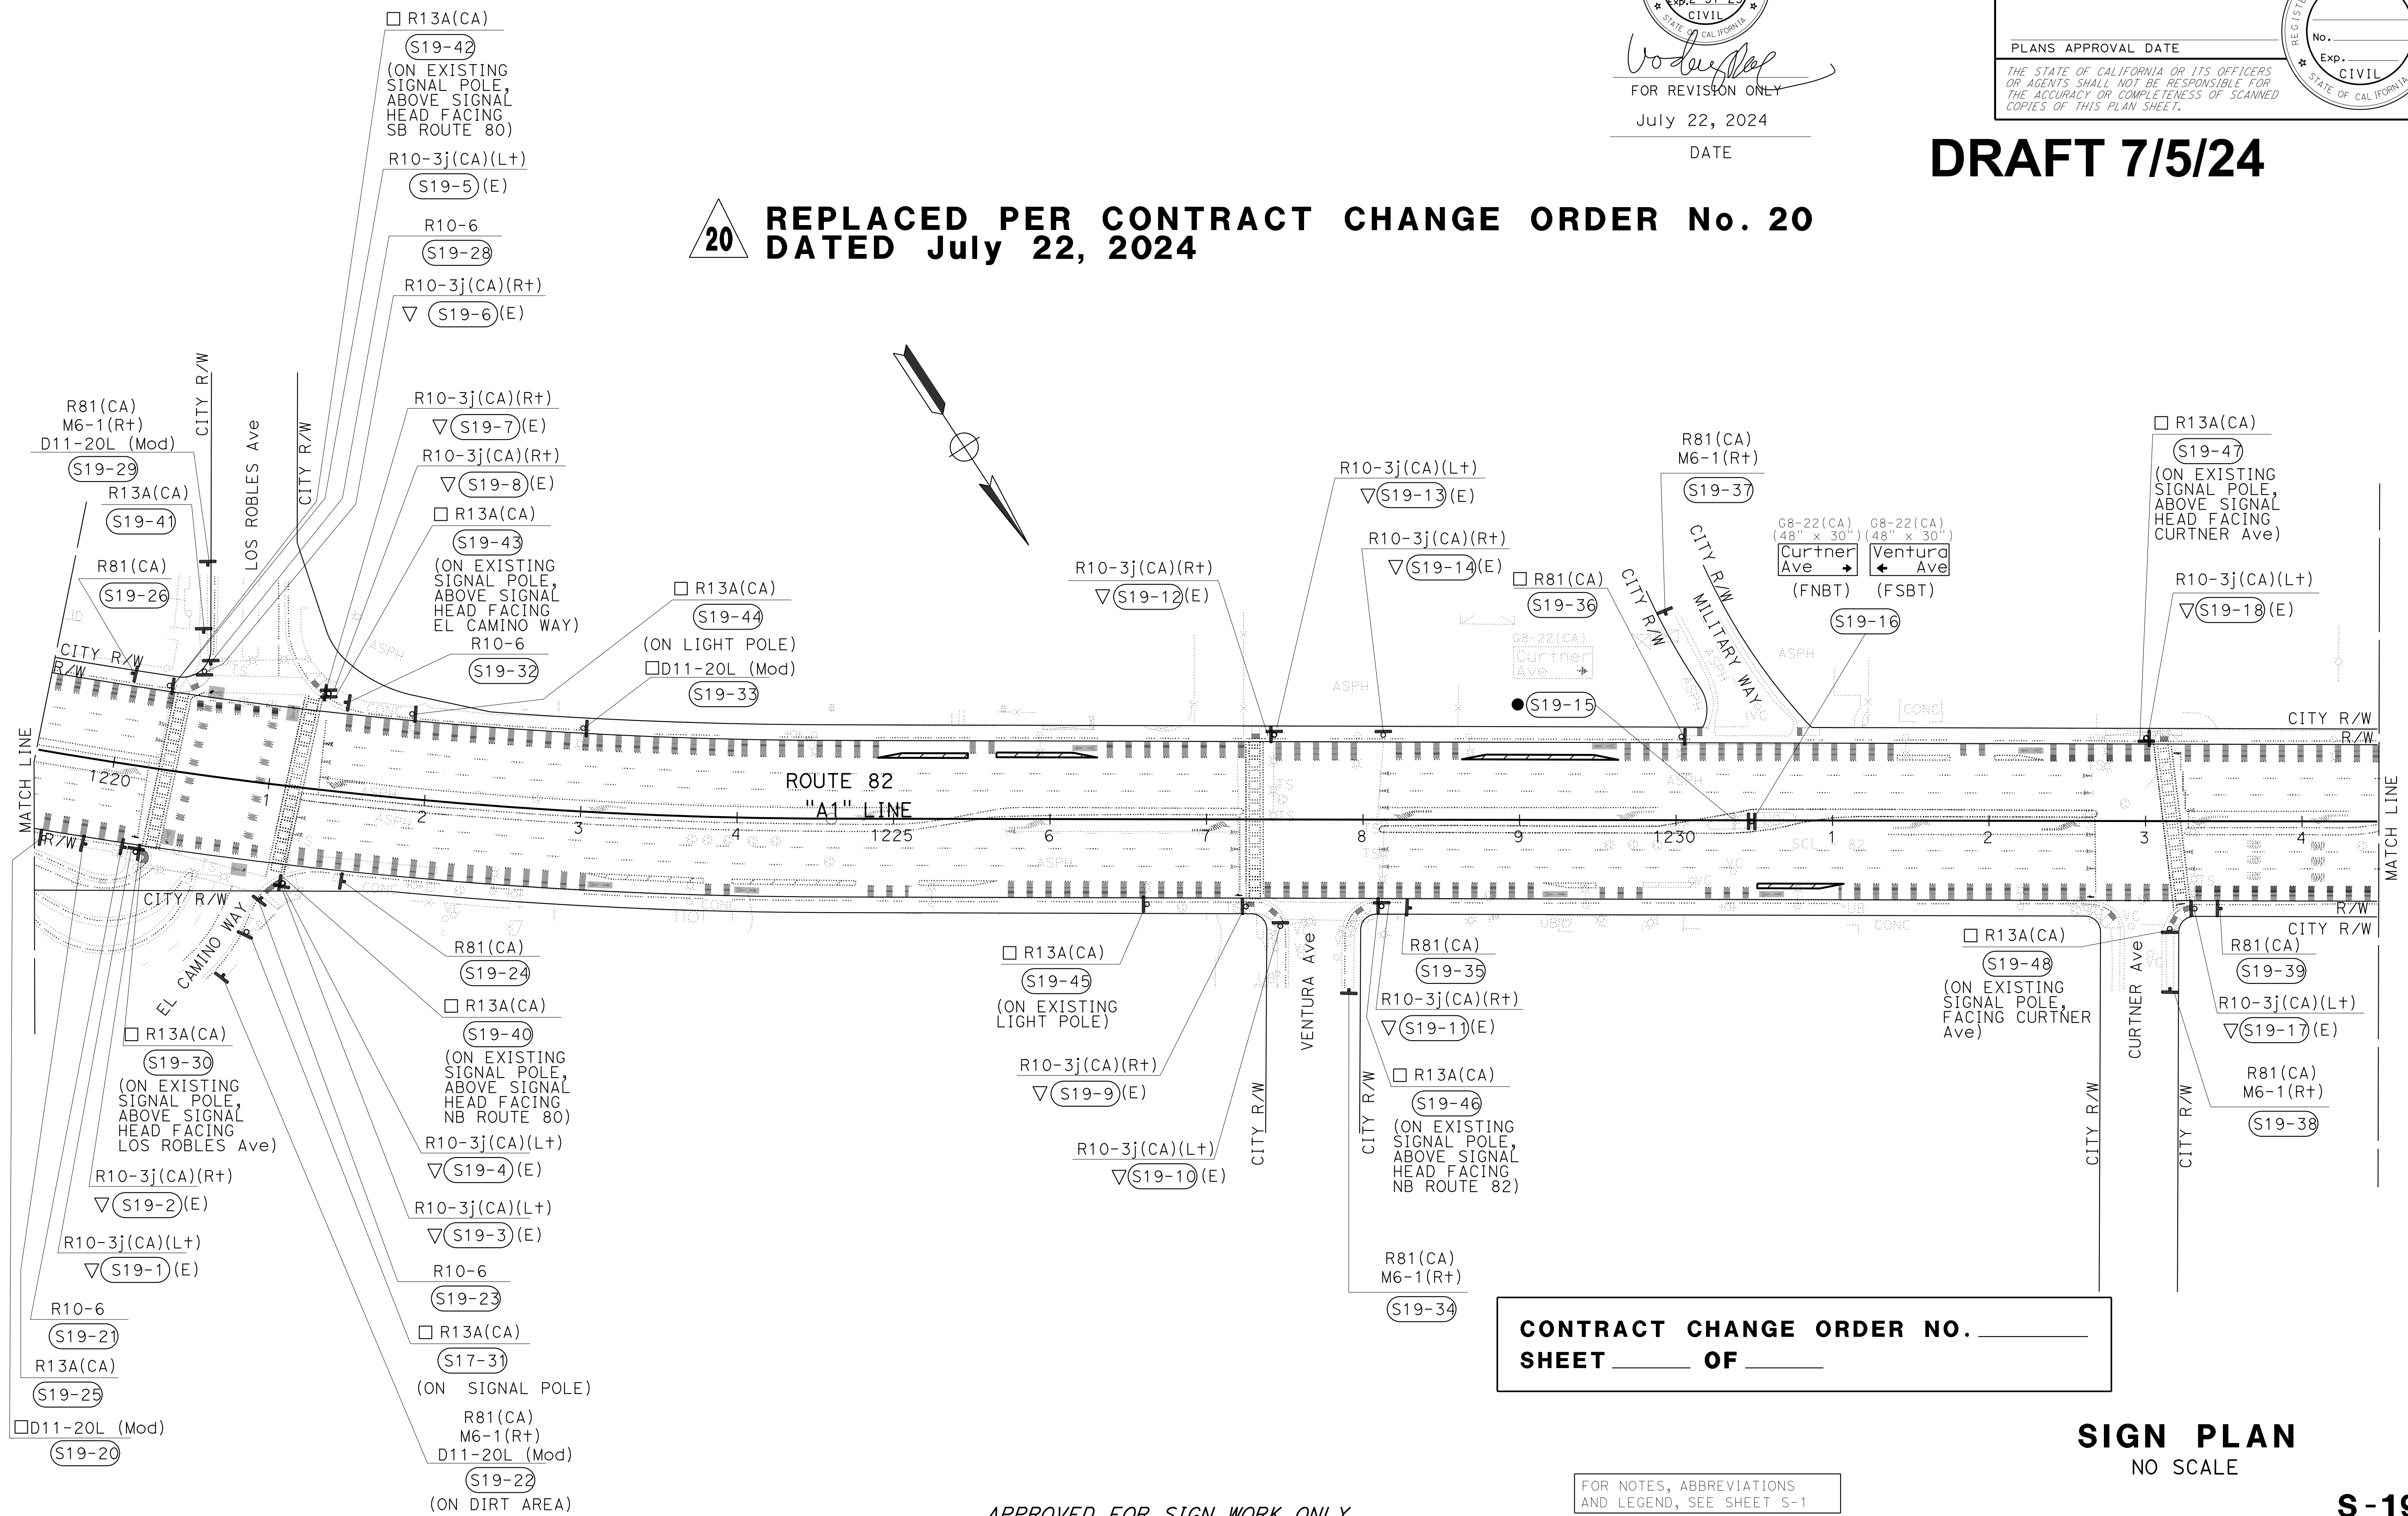

CONTRACT CHANGE ORDER NO. _____
SHEET _____ OF _____

SIGN PLAN
NO SCALE

S-19A

STATE OF CALIFORNIA - DEPARTMENT OF TRANSPORTATION
Caltrans
 FUNCTIONAL SUPERVISOR: KENNETH XU
 CALCULATED/DESIGNED BY: RAJESH OBEROI
 CHECKED BY: _____
 DUC VO: RAJESH OBEROI
 REVISIONS: DV 11-28-22
 TRAFFIC

USERNAME => s133066
DGN FILE => 04190001400a019A.cco

APPROVED FOR SIGN WORK ONLY

FOR NOTES, ABBREVIATIONS AND LEGEND, SEE SHEET S-1

UNIT 0712

PROJECT NUMBER & PHASE

04190001401

LAST REVISION: DATE PLOTTED => 5-JUL-2024
 TIME PLOTTED => 12:54

STATE OF CALIFORNIA - DEPARTMENT OF TRANSPORTATION
Caltrans
 FUNCTIONAL SUPERVISOR: KENNETH XU
 DUC VO: RAJESH OBEROI
 DIVISION: 11-28-22
 REVISIONS: DV

NOTE:
 FOR ACCURATE RIGHT OF WAY DATA, CONTACT
 RIGHT OF WAY ENGINEERING AT THE DISTRICT OFFICE.



Duc Duy Vo
 FOR REVISION ONLY

July 22, 2024
 DATE




Dist	COUNTY	ROUTE	POST MILES TOTAL PROJECT	SHEET No.	TOTAL SHEETS
04	SCI	82	18.2/26.4	291	466

AS-AWARDED CONTRACT PLANS
 THIS STAMP PLACED IN LIEU OF ORIGINAL SIGNATURE
 REGISTERED CIVIL ENGINEER DATE _____
 PLANS APPROVAL DATE _____
 THE STATE OF CALIFORNIA OR ITS OFFICERS OR AGENTS SHALL NOT BE RESPONSIBLE FOR THE ACCURACY OR COMPLETENESS OF SCANNED COPIES OF THIS PLAN SHEET.

20 **REPLACED PER CONTRACT CHANGE ORDER No. 20**
DATED July 22, 2024

DRAFT 7/5/24

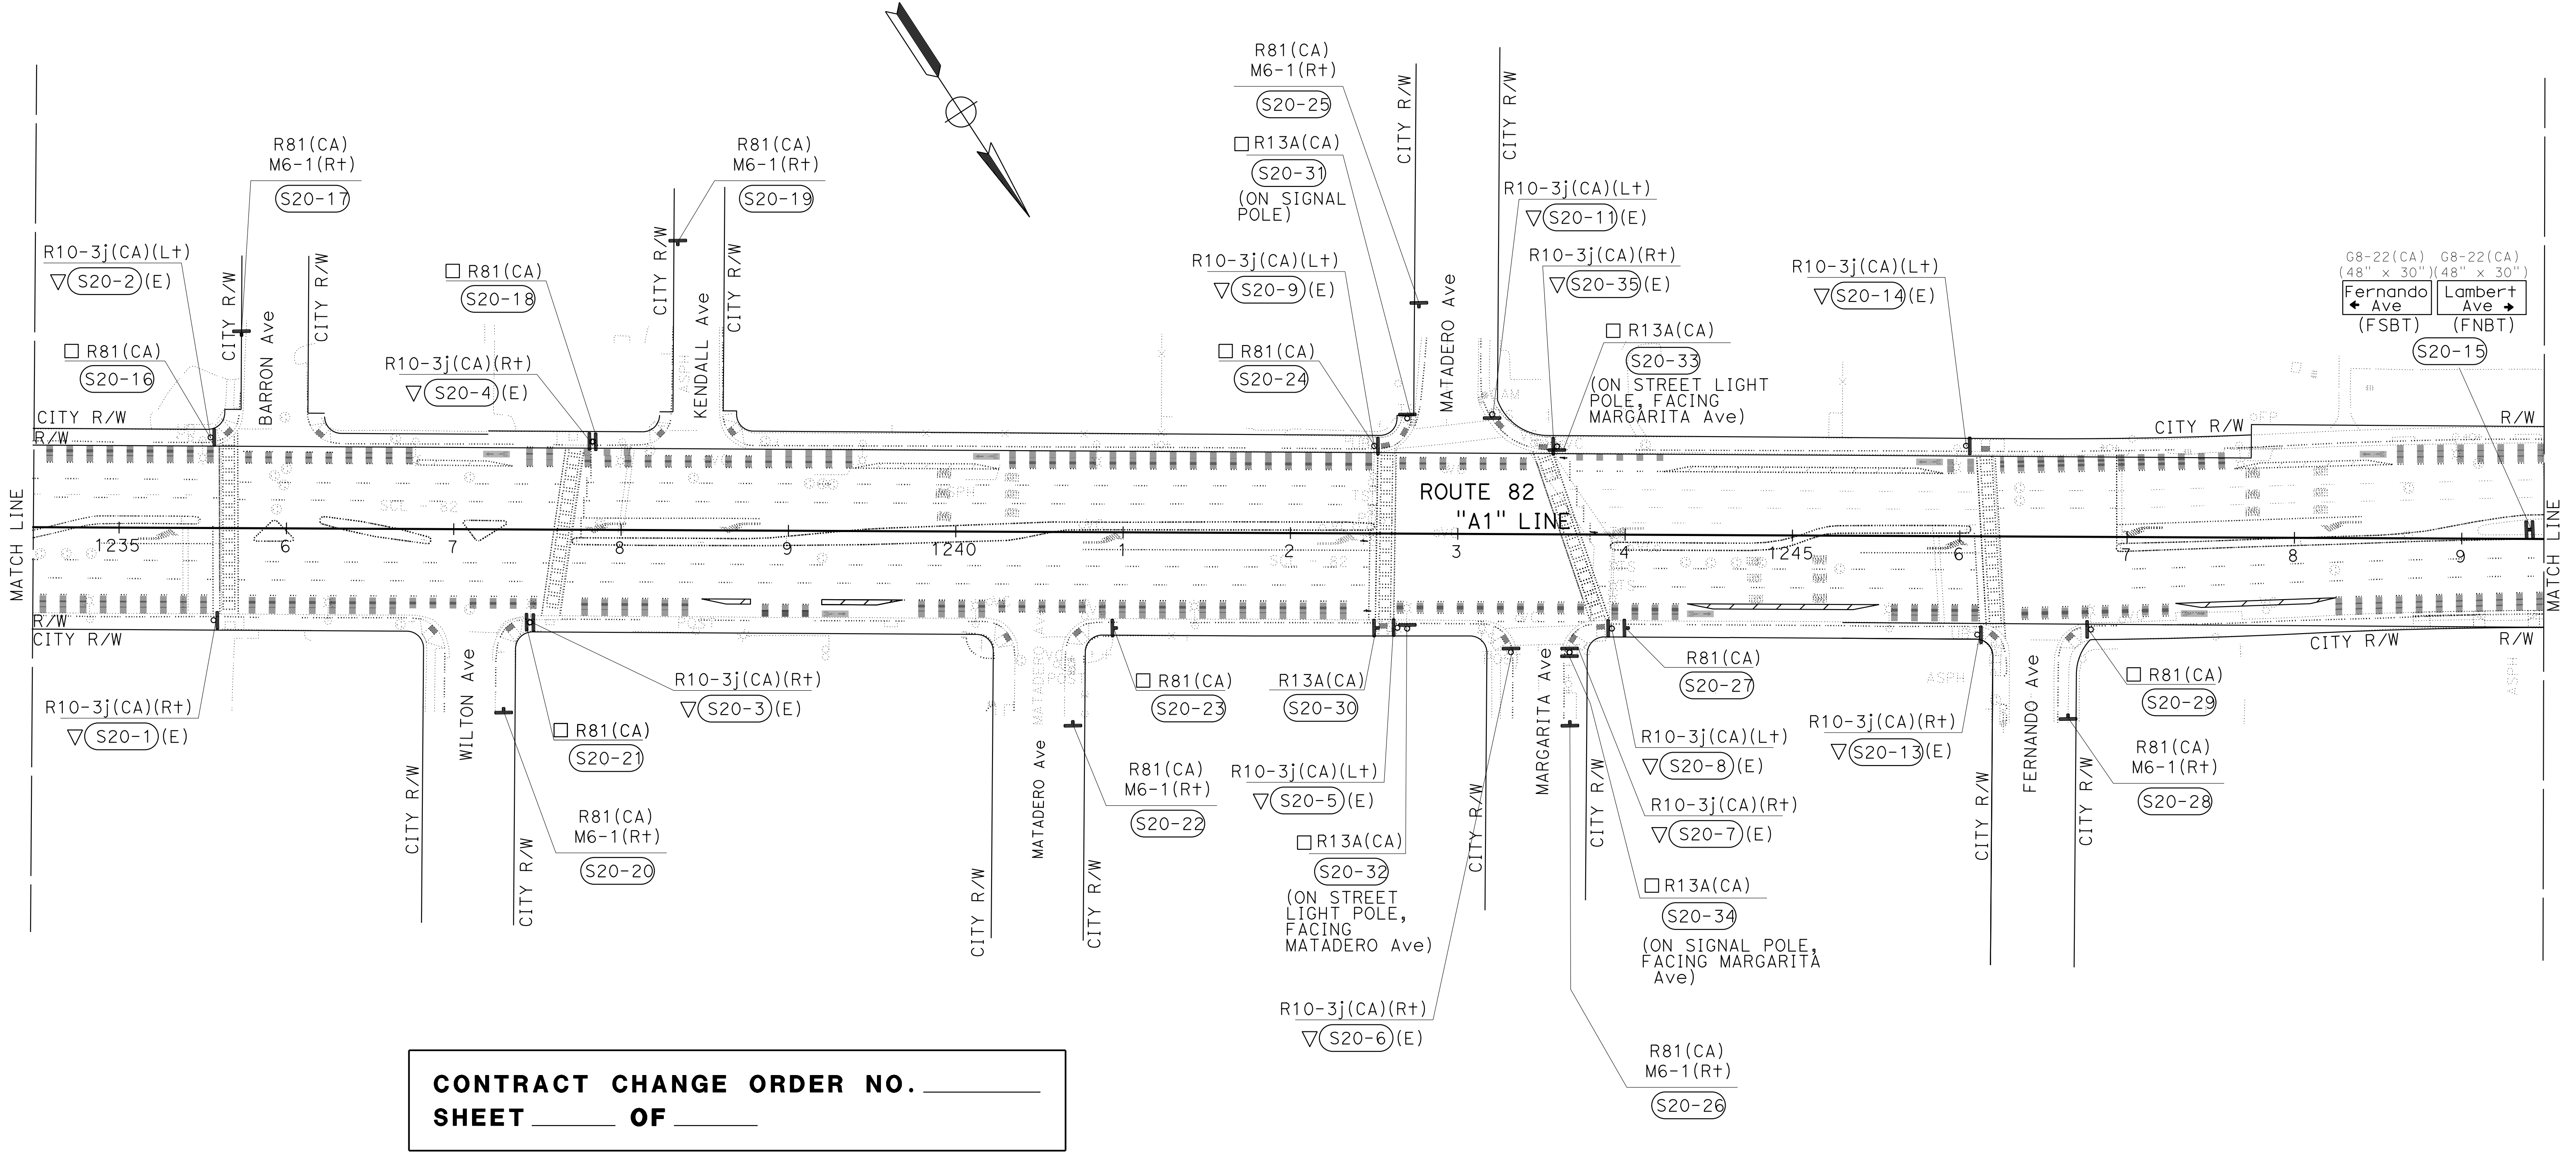

CONTRACT CHANGE ORDER NO. _____
SHEET _____ OF _____

FOR NOTES, ABBREVIATIONS AND LEGEND, SEE SHEET S-1

APPROVED FOR SIGN WORK ONLY

SIGN PLAN
 NO SCALE

S-20A

STATE OF CALIFORNIA - DEPARTMENT OF TRANSPORTATION
Caltrans
 FUNCTIONAL SUPERVISOR: KENNETH XU
 DUC VO: RAJESH OBEROI
 DIV: 11-28-22

NOTE:
 FOR ACCURATE RIGHT OF WAY DATA, CONTACT
 RIGHT OF WAY ENGINEERING AT THE DISTRICT OFFICE.



Duc Duy Vo
 FOR REVISION ONLY
 July 22, 2024
 DATE



Dist	COUNTY	ROUTE	POST MILES TOTAL PROJECT	SHEET No.	TOTAL SHEETS
04	SCI	82	18.2/26.4	292	466


AS-AWARDED CONTRACT PLANS
 THIS STAMP PLACED IN LIEU OF ORIGINAL SIGNATURE
 REGISTERED CIVIL ENGINEER DATE _____

PLANS APPROVAL DATE _____

THE STATE OF CALIFORNIA OR ITS OFFICERS OR AGENTS SHALL NOT BE RESPONSIBLE FOR THE ACCURACY OR COMPLETENESS OF SCANNED COPIES OF THIS PLAN SHEET.

20 REPLACED PER CONTRACT CHANGE ORDER No. 20
 DATED July 22, 2024

DRAFT 7/5/24

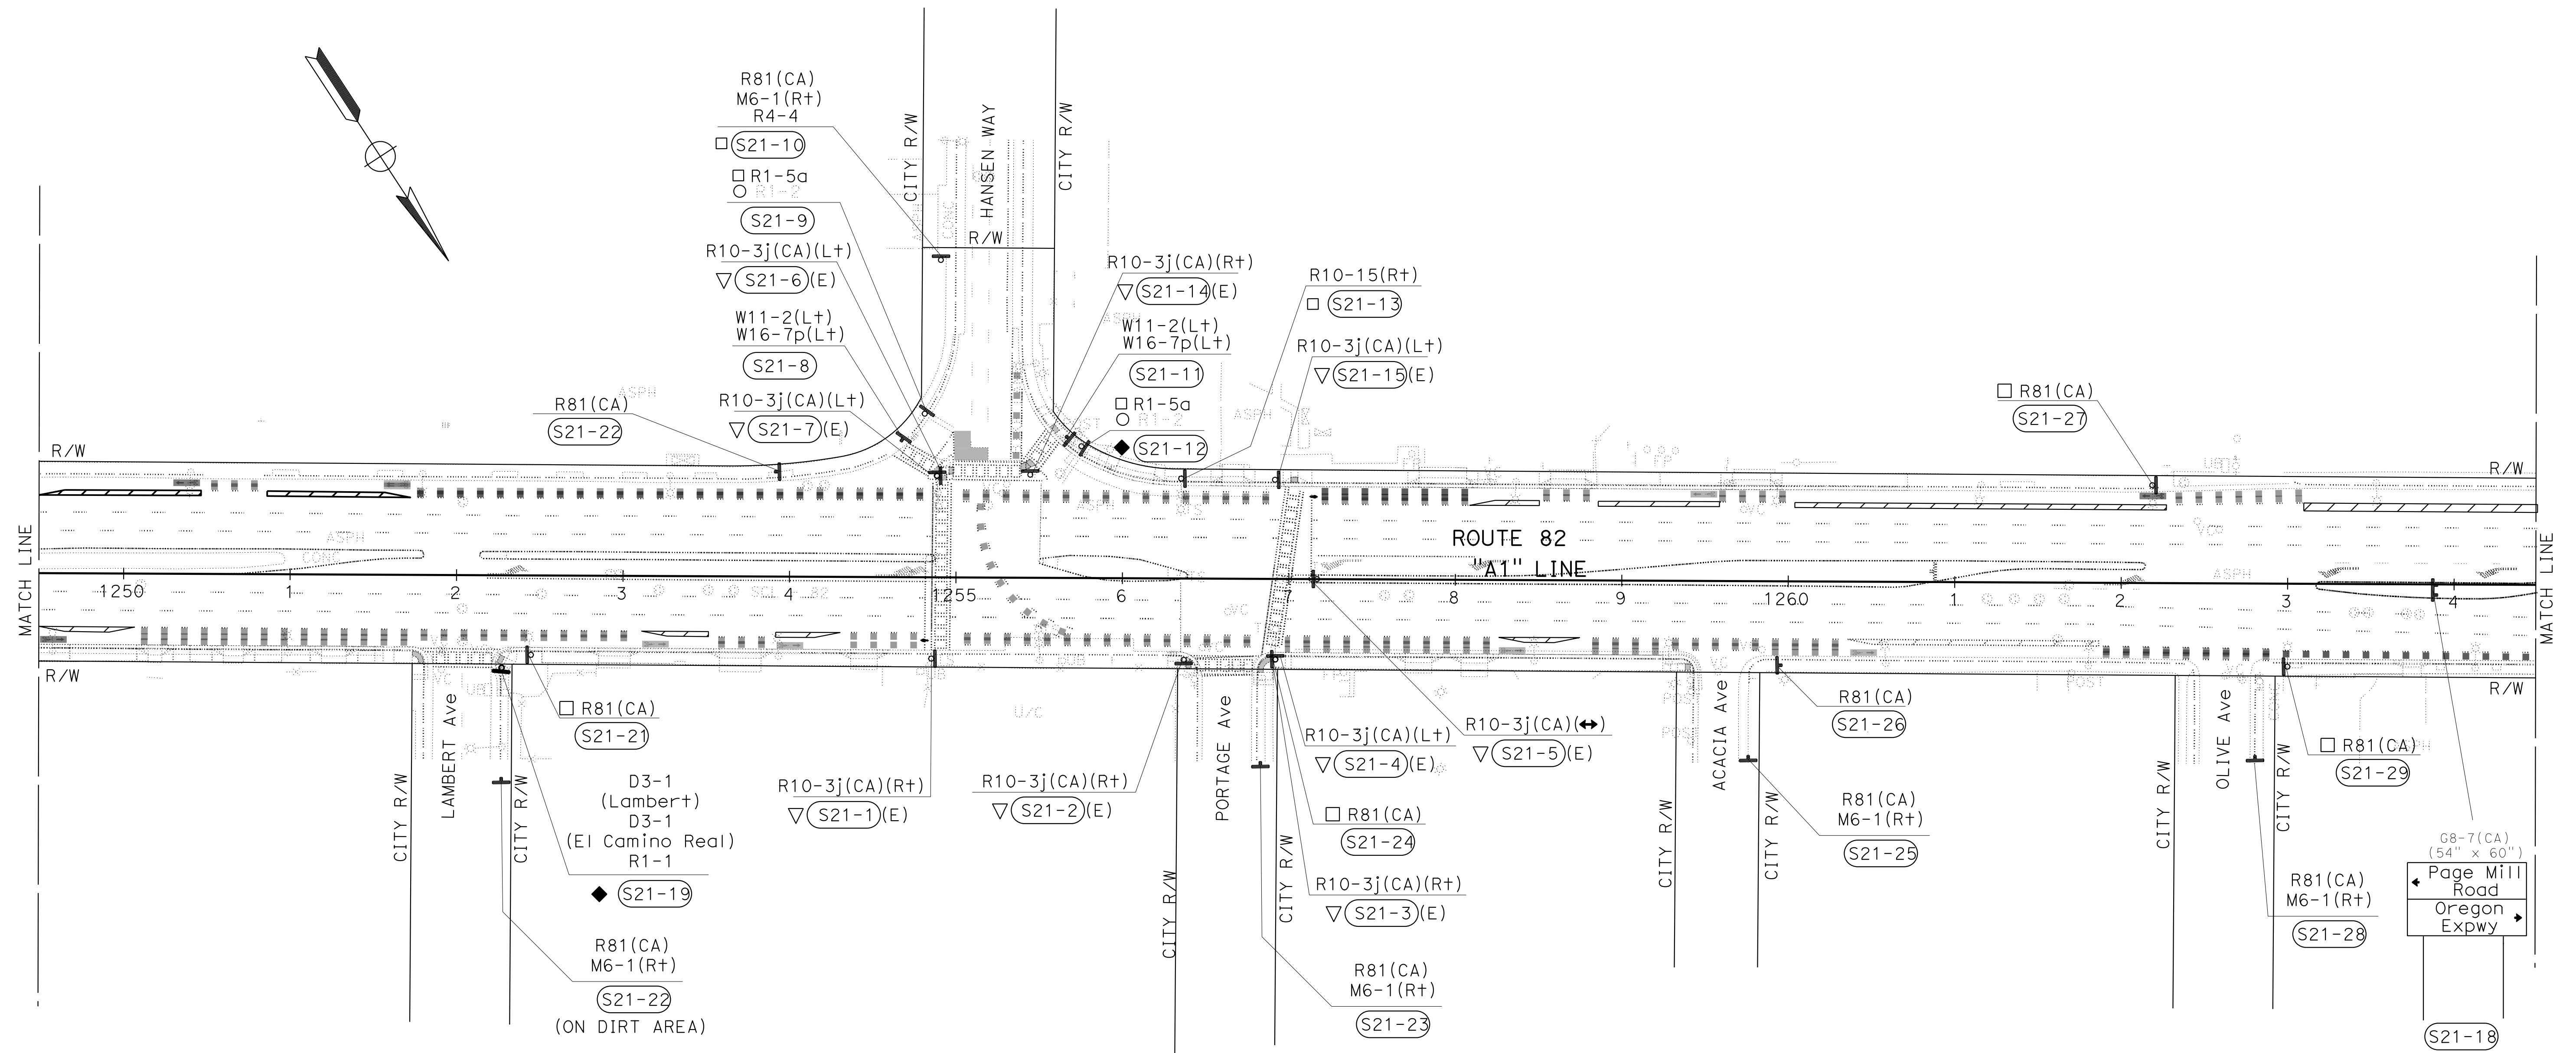

CONTRACT CHANGE ORDER NO. _____
SHEET _____ OF _____


SIGN PLAN
 NO SCALE

S-21A

STATE OF CALIFORNIA - DEPARTMENT OF TRANSPORTATION
Caltrans
 FUNCTIONAL SUPERVISOR: KENNETH XU
 DUC VO: RAJESH OBEROI
 REVISIONS: DV 11-28-22

NOTE:
 FOR ACCURATE RIGHT OF WAY DATA, CONTACT
 RIGHT OF WAY ENGINEERING AT THE DISTRICT OFFICE.

20 REPLACED PER CONTRACT CHANGE ORDER No. 20
 DATED July 22, 2024

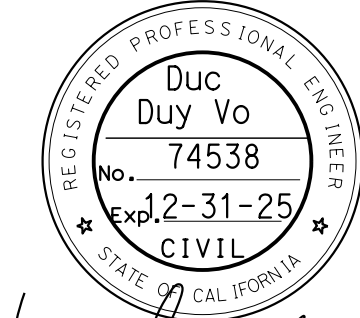

20

Dist	COUNTY	ROUTE	POST MILES TOTAL PROJECT	SHEET No.	TOTAL SHEETS
04	SCI	82	18.2/26.4	293	466


AS-AWARDED CONTRACT PLANS
 THIS STAMP PLACED IN LIEU OF ORIGINAL SIGNATURE
 REGISTERED CIVIL ENGINEER DATE _____

PLANS APPROVAL DATE _____

THE STATE OF CALIFORNIA OR ITS OFFICERS OR AGENTS SHALL NOT BE RESPONSIBLE FOR THE ACCURACY OR COMPLETENESS OF SCANNED COPIES OF THIS PLAN SHEET.

W. O. Oberoi
 FOR REVISION ONLY
 July 22, 2024
 DATE

DRAFT 7/5/24

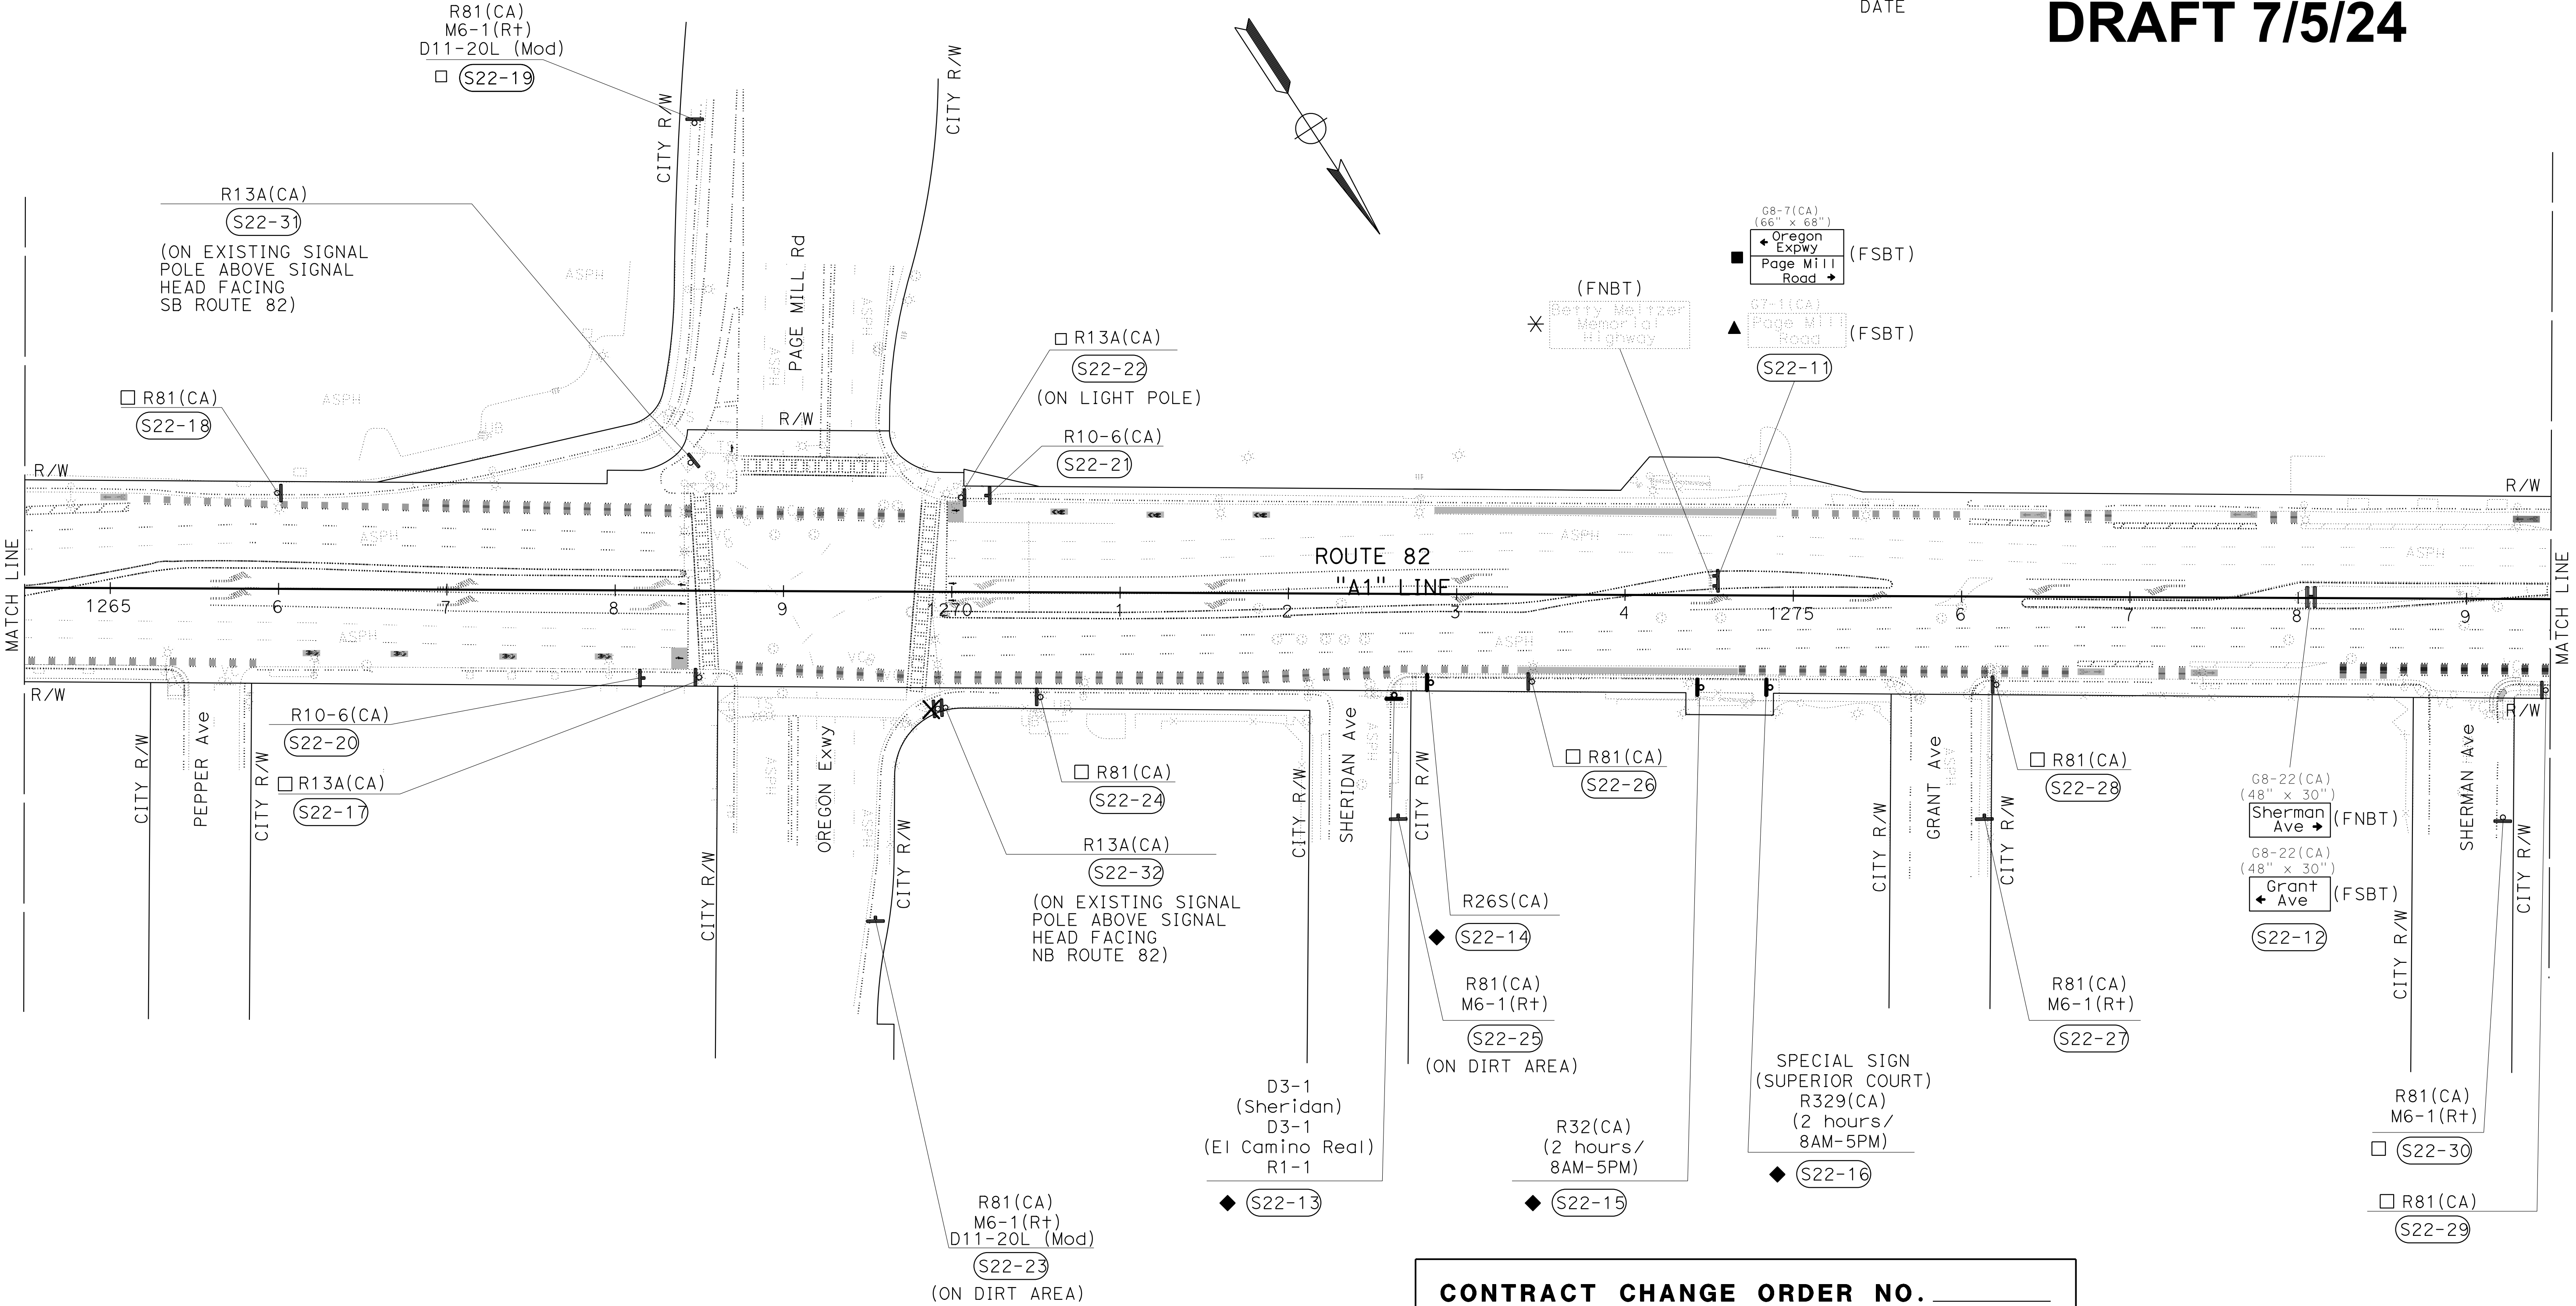

CONTRACT CHANGE ORDER NO. _____
SHEET _____ OF _____

SIGN PLAN
 NO SCALE


FOR NOTES, ABBREVIATIONS AND LEGEND, SEE SHEET S-1

APPROVED FOR SIGN WORK ONLY

S-22A

STATE OF CALIFORNIA - DEPARTMENT OF TRANSPORTATION
Caltrans
 FUNCTIONAL SUPERVISOR: KENNETH XU
 DIVISION: TRAFFIC
 CALCULATED/DESIGNED BY: RAJESH OBEROI
 CHECKED BY:
 DUC VO
 REVISED BY: DV
 DATE REVISED: 11-28-22

NOTE:
 FOR ACCURATE RIGHT OF WAY DATA, CONTACT
 RIGHT OF WAY ENGINEERING AT THE DISTRICT OFFICE.

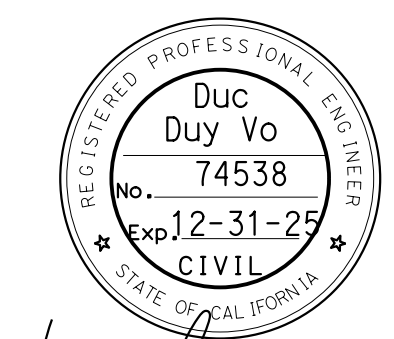

20

Dist	COUNTY	ROUTE	POST MILES TOTAL PROJECT	SHEET No.	TOTAL SHEETS
04	SCI	82	18.2/26.4	294	466


AS-AWARDED CONTRACT PLANS
 THIS STAMP PLACED IN LIEU OF ORIGINAL SIGNATURE
 REGISTERED CIVIL ENGINEER DATE _____

PLANS APPROVAL DATE _____

THE STATE OF CALIFORNIA OR ITS OFFICERS OR AGENTS SHALL NOT BE RESPONSIBLE FOR THE ACCURACY OR COMPLETENESS OF SCANNED COPIES OF THIS PLAN SHEET.

Duc Duy Vo
 FOR REVISION ONLY
 July 22, 2024
 DATE

DRAFT 7/5/24

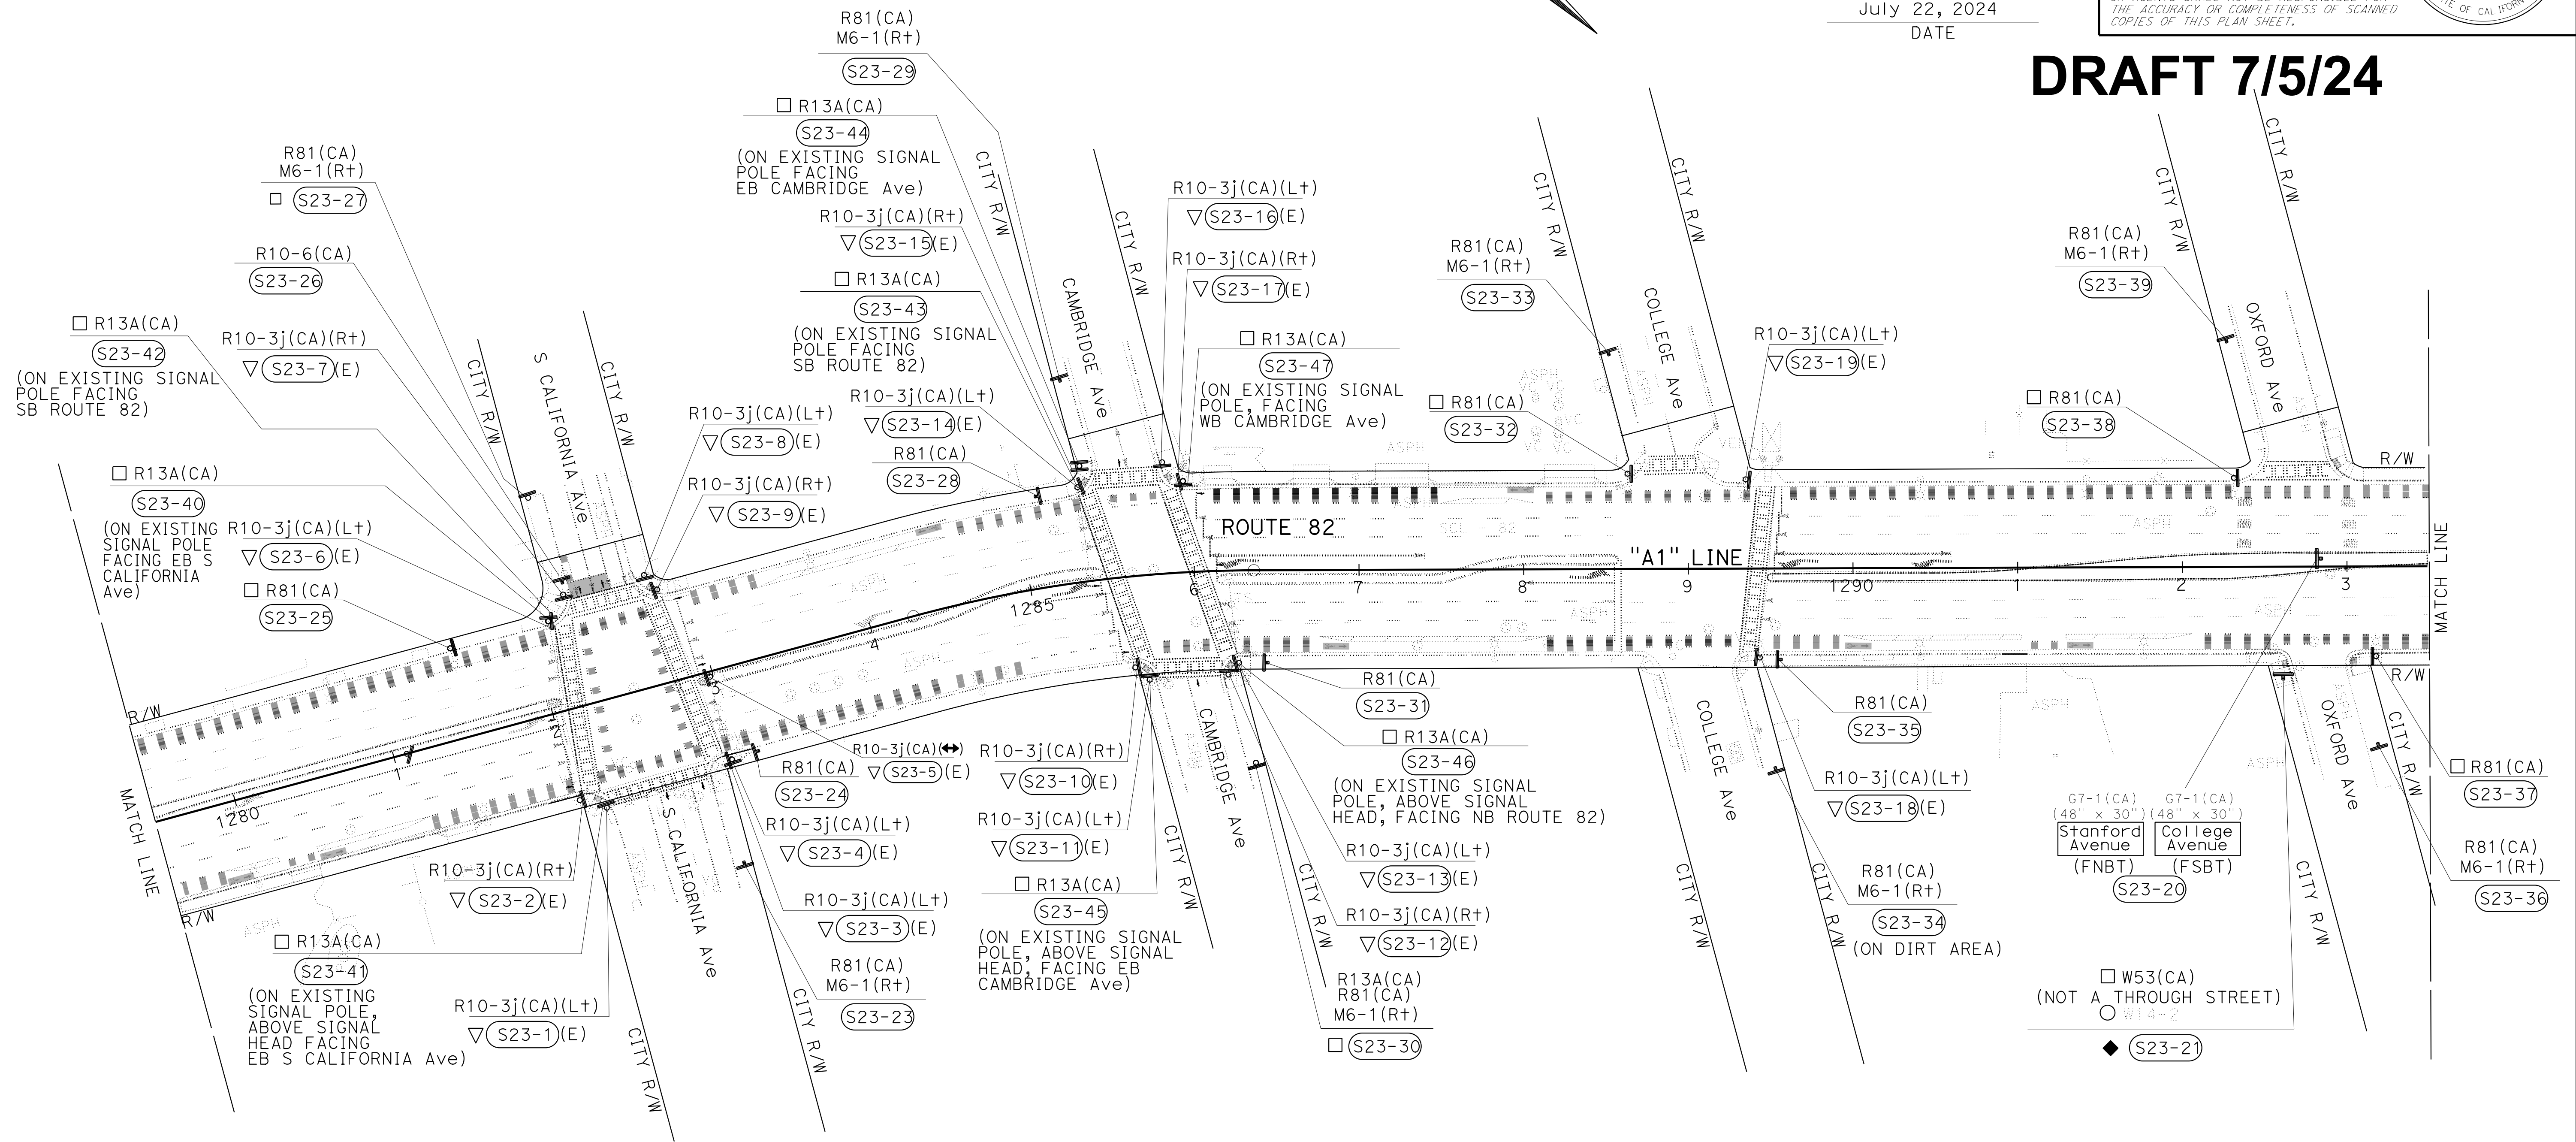

CONTRACT CHANGE ORDER NO. _____
SHEET _____ OF _____

20 REPLACED PER CONTRACT CHANGE ORDER No. 20 DATED July 22, 2024

FOR NOTES, ABBREVIATIONS AND LEGEND, SEE SHEET S-1


SIGN PLAN
 NO SCALE

S-23A

LAST REVISION: DATE PLOTTED => 5-JUL-2024 TIME PLOTTED => 12:55

STATE OF CALIFORNIA - DEPARTMENT OF TRANSPORTATION
Caltrans
 FUNCTIONAL SUPERVISOR: KENNETH XU
 TRAFFIC

NOTE:
 FOR ACCURATE RIGHT OF WAY DATA, CONTACT
 RIGHT OF WAY ENGINEERING AT THE DISTRICT OFFICE.

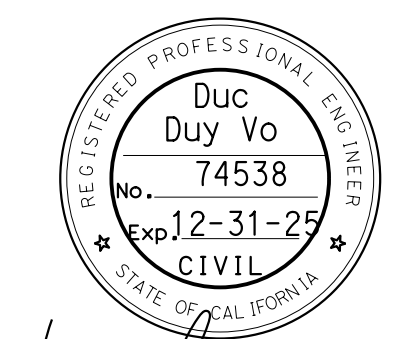


20

Dist	COUNTY	ROUTE	POST MILES TOTAL PROJECT	SHEET No.	TOTAL SHEETS
04	SCI	82	18.2/26.4	295	466

AS-AWARDED CONTRACT PLANS
 THIS STAMP PLACED IN LIEU OF ORIGINAL SIGNATURE
 REGISTERED CIVIL ENGINEER DATE _____
 PLANS APPROVAL DATE _____
 THE STATE OF CALIFORNIA OR ITS OFFICERS OR AGENTS SHALL NOT BE RESPONSIBLE FOR THE ACCURACY OR COMPLETENESS OF SCANNED COPIES OF THIS PLAN SHEET.

Duc Duy Vo
 FOR REVISION ONLY
 DATE July 22, 2024

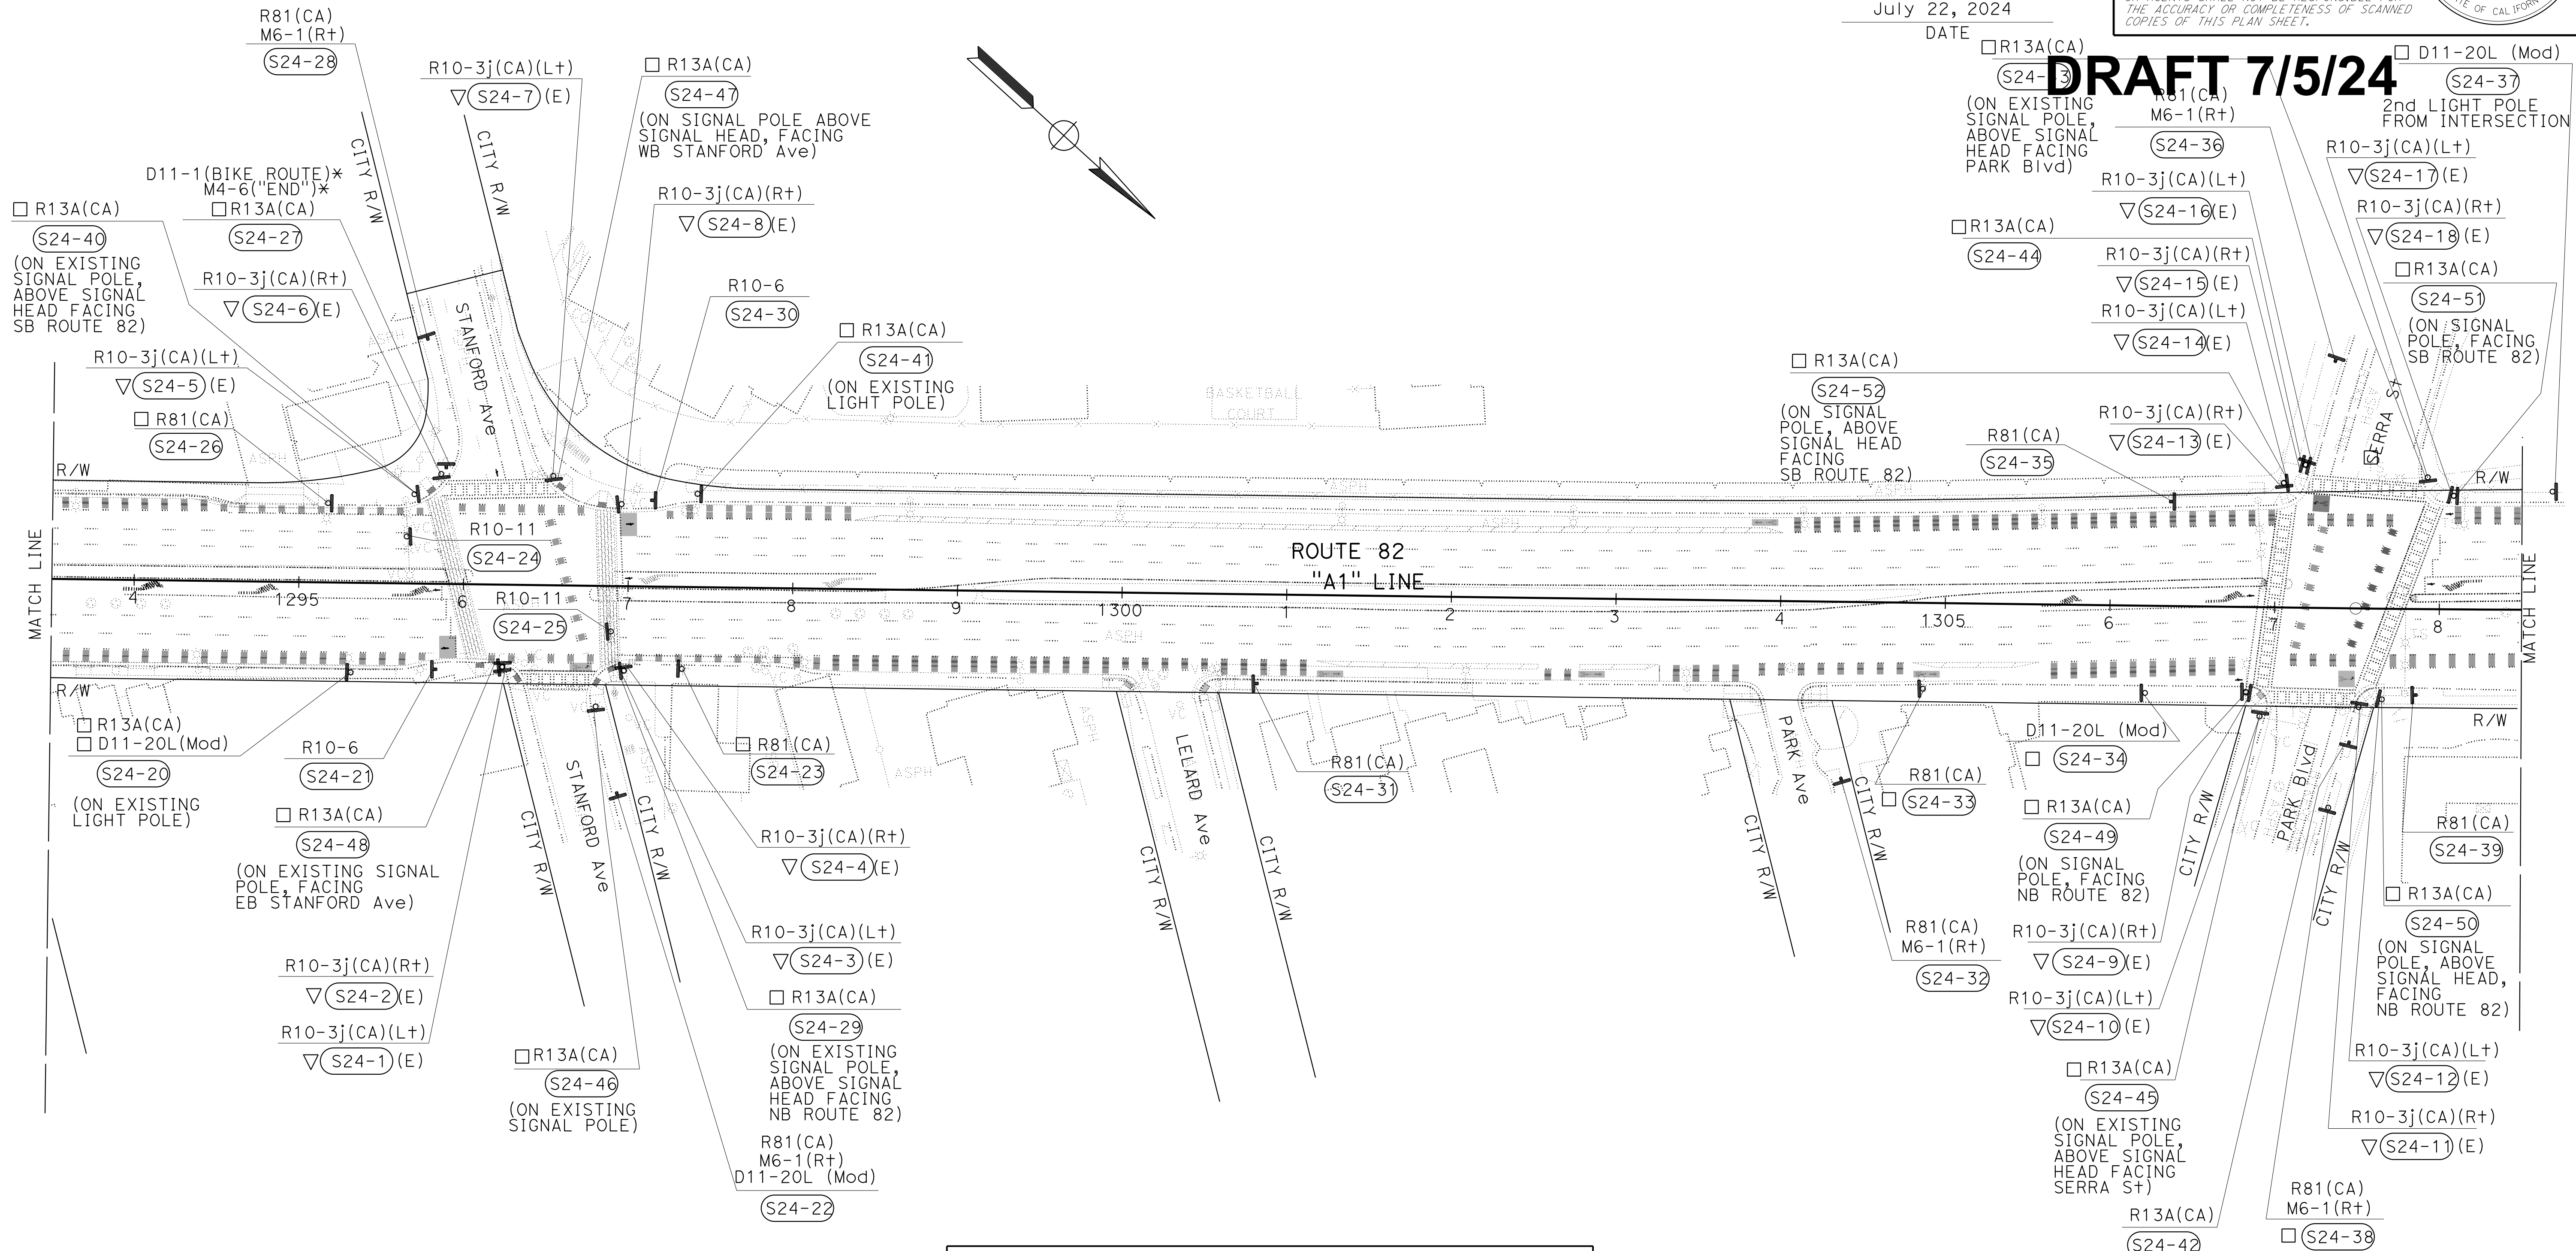

DRAFT 7/5/24

CONTRACT CHANGE ORDER NO. _____
 SHEET _____ OF _____

20 REPLACED PER CONTRACT CHANGE ORDER
 No. 20 DATED July 22, 2024

SIGN PLAN
 NO SCALE


S-24A

FOR NOTES, ABBREVIATIONS AND LEGEND, SEE SHEET S-1

APPROVED FOR SIGN WORK ONLY

STATE OF CALIFORNIA - DEPARTMENT OF TRANSPORTATION
Caltrans
 FUNCTIONAL SUPERVISOR: KENNETH XU
 DUC VO: RAJESH OBEROI
 DIV: 11-28-22

NOTE:
 FOR ACCURATE RIGHT OF WAY DATA, CONTACT
 RIGHT OF WAY ENGINEERING AT THE DISTRICT OFFICE.

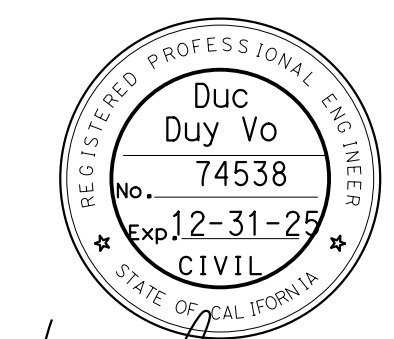

20

Dist	COUNTY	ROUTE	POST MILES TOTAL PROJECT	SHEET No.	TOTAL SHEETS
04	SCI	82	18.2/26.4	296	466


AS-AWARDED CONTRACT PLANS
 THIS STAMP PLACED IN LIEU OF ORIGINAL SIGNATURE
 REGISTERED CIVIL ENGINEER DATE _____

PLANS APPROVAL DATE _____

THE STATE OF CALIFORNIA OR ITS OFFICERS OR AGENTS SHALL NOT BE RESPONSIBLE FOR THE ACCURACY OR COMPLETENESS OF SCANNED COPIES OF THIS PLAN SHEET.

Duc Duy Vo
 FOR REVISION ONLY
 July 22, 2024
 DATE

DRAFT 7/5/24

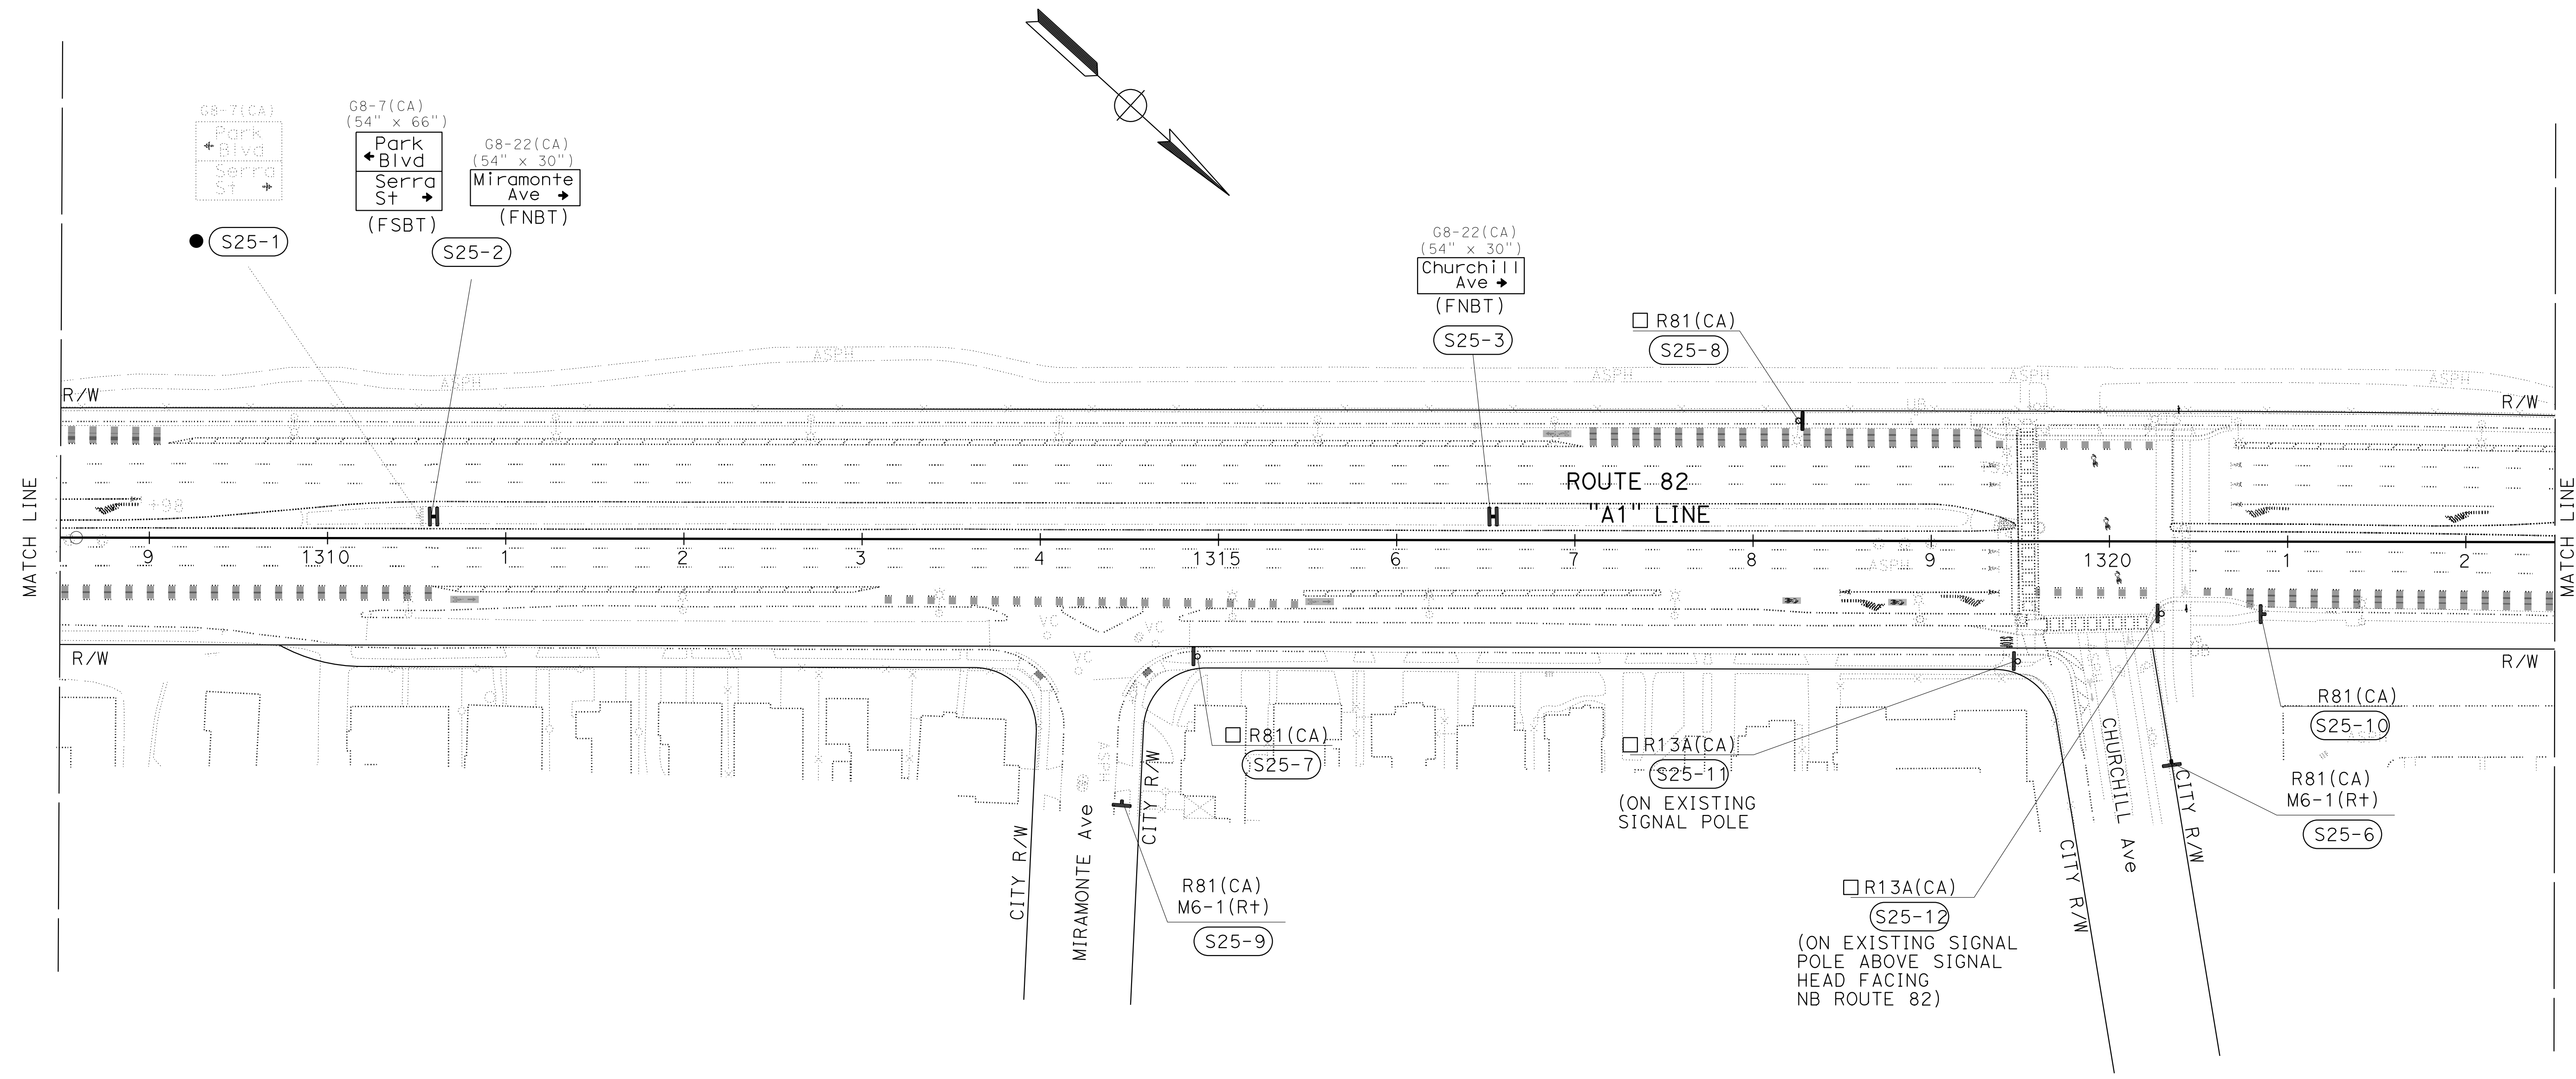

CONTRACT CHANGE ORDER NO. _____
SHEET _____ OF _____

20 REPLACED PER CONTRACT CHANGE ORDER
No. 20 DATED July 22, 2024

SIGN PLAN
 NO SCALE

FOR NOTES, ABBREVIATIONS AND LEGEND, SEE SHEET S-1


APPROVED FOR SIGN WORK ONLY

S-25A

LAST REVISION DATE PLOTTED => 5-JUL-2024
 03-15-24 TIME PLOTTED => 12:56

STATE OF CALIFORNIA - DEPARTMENT OF TRANSPORTATION
Caltrans
 FUNCTIONAL SUPERVISOR: KENNETH XU
 CALCULATED/DESIGNED BY: DUC VO
 CHECKED BY: RAJESH OBEROI
 DIV: DV
 DATE: 11-28-22

NOTE:
 FOR ACCURATE RIGHT OF WAY DATA, CONTACT
 RIGHT OF WAY ENGINEERING AT THE DISTRICT OFFICE.

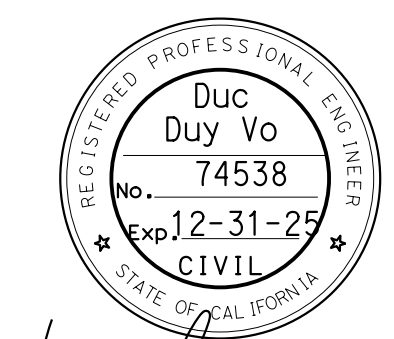

20

Dist	COUNTY	ROUTE	POST MILES TOTAL PROJECT	SHEET No.	TOTAL SHEETS
04	SCI	82	18.2/26.4	297	466


AS-AWARDED CONTRACT PLANS
 THIS STAMP PLACED IN LIEU OF ORIGINAL SIGNATURE
 REGISTERED CIVIL ENGINEER DATE _____

PLANS APPROVAL DATE _____

THE STATE OF CALIFORNIA OR ITS OFFICERS OR AGENTS SHALL NOT BE RESPONSIBLE FOR THE ACCURACY OR COMPLETENESS OF SCANNED COPIES OF THIS PLAN SHEET.

Duc Duy Vo
 FOR REVISION ONLY
 July 22, 2024
 DATE

DRAFT 7/5/24

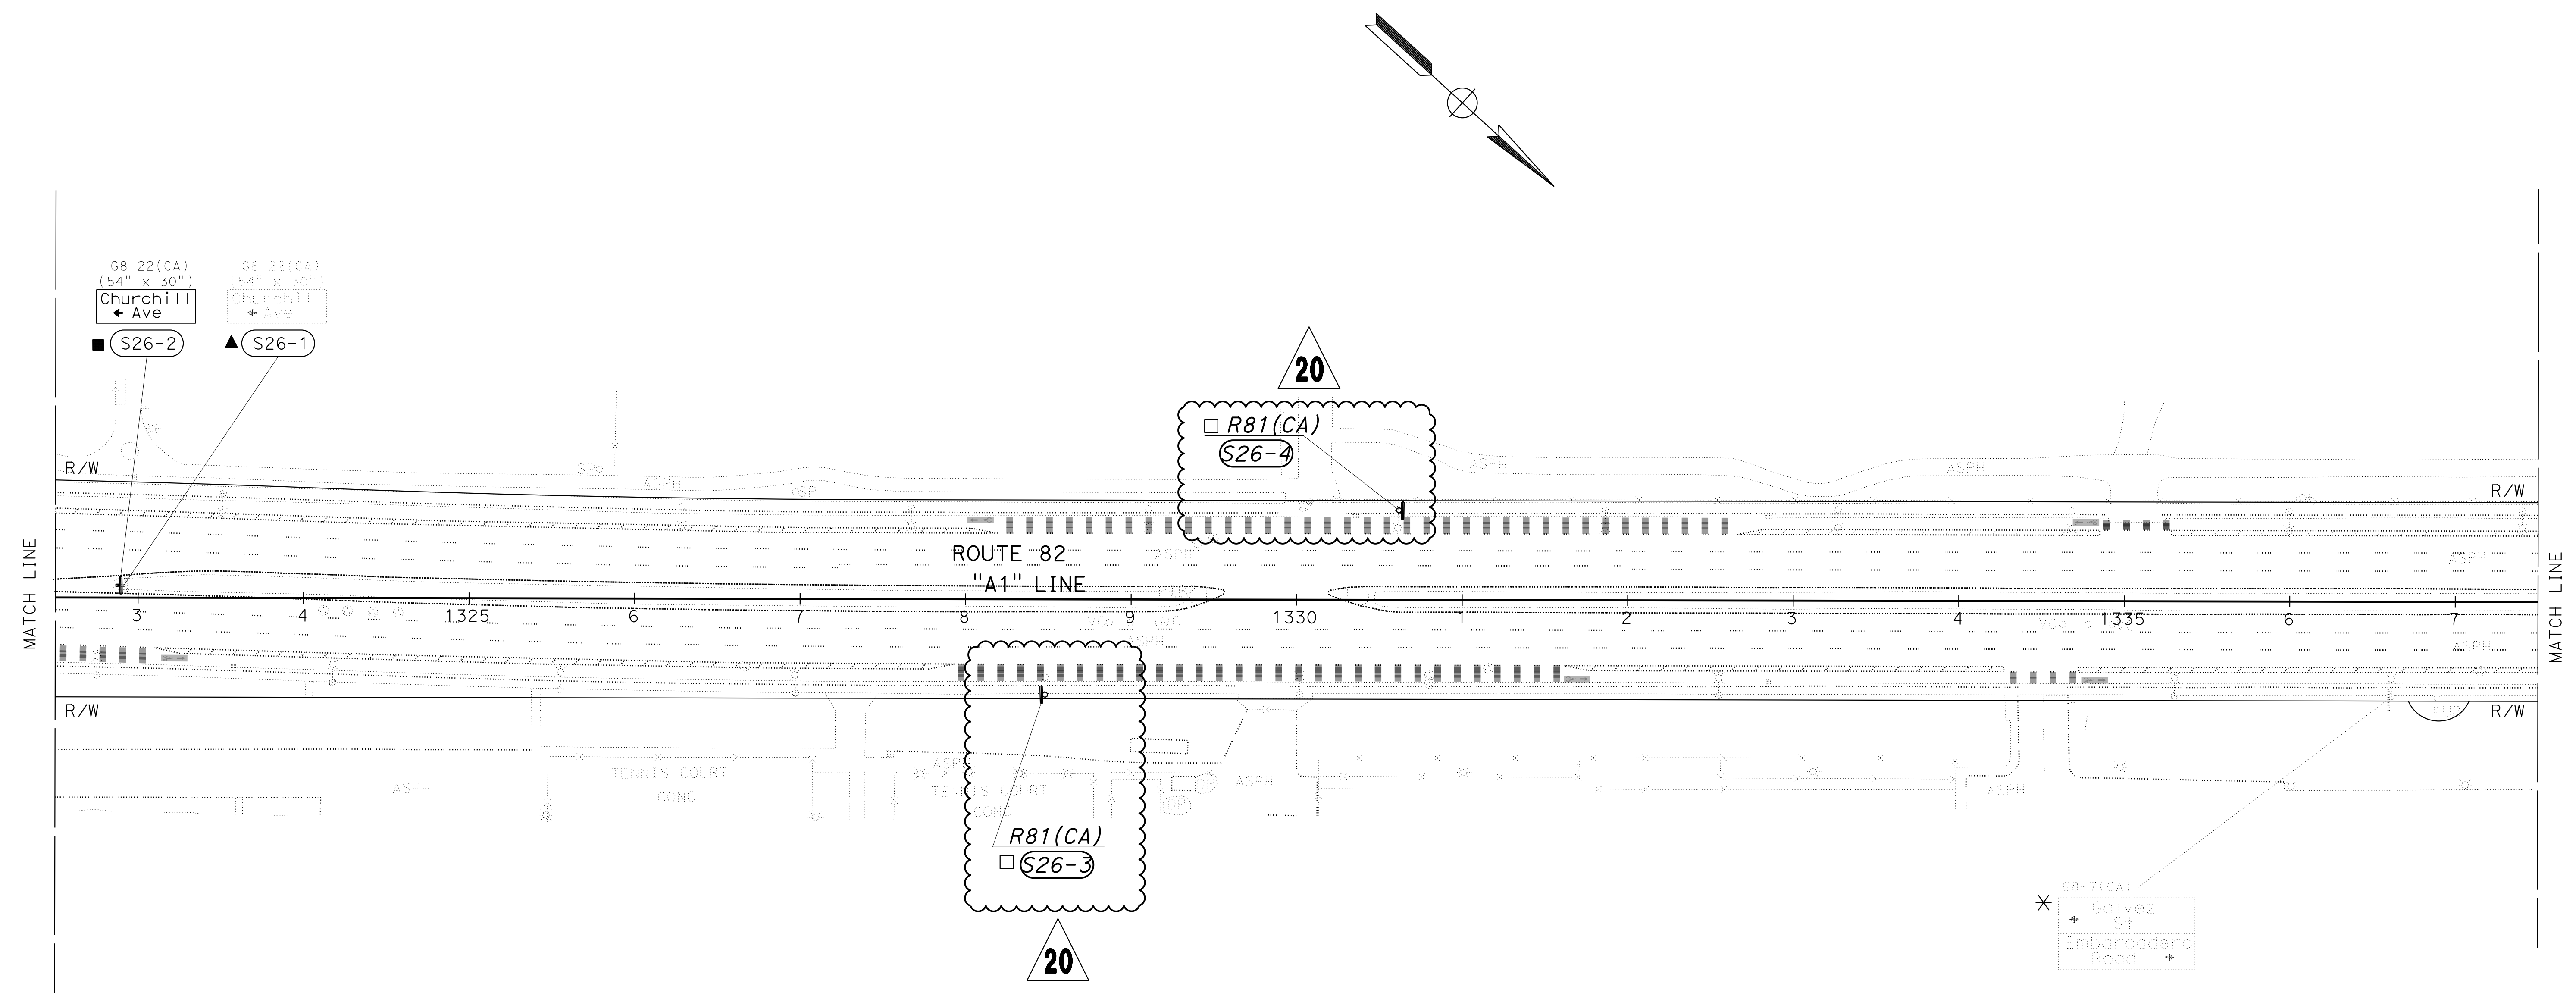

CONTRACT CHANGE ORDER NO. _____
SHEET _____ OF _____

20 **REVISED PER CONTRACT CHANGE ORDER**
No. 20 DATED July 22, 2024

SIGN PLAN
 NO SCALE

FOR NOTES, ABBREVIATIONS AND LEGEND, SEE SHEET S-1


APPROVED FOR SIGN WORK ONLY

S-26

LAST REVISION DATE PLOTTED => 5-JUL-2024 03-15-24 TIME PLOTTED => 12:56

STATE OF CALIFORNIA - DEPARTMENT OF TRANSPORTATION
Caltrans
 FUNCTIONAL SUPERVISOR: KENNETH XU
 DUC VO: RAJESH OBEROI
 DIVISION: DV
 DATE: 11-28-22

NOTE:
 FOR ACCURATE RIGHT OF WAY DATA, CONTACT
 RIGHT OF WAY ENGINEERING AT THE DISTRICT OFFICE.

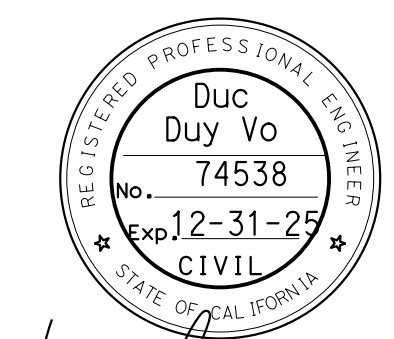

20

Dist	COUNTY	ROUTE	POST MILES TOTAL PROJECT	SHEET No.	TOTAL SHEETS
04	SCI	82	18.2/26.4	298	466


AS-AWARDED CONTRACT PLANS
 THIS STAMP PLACED IN LIEU OF ORIGINAL SIGNATURE
 REGISTERED CIVIL ENGINEER DATE _____

PLANS APPROVAL DATE _____

THE STATE OF CALIFORNIA OR ITS OFFICERS OR AGENTS SHALL NOT BE RESPONSIBLE FOR THE ACCURACY OR COMPLETENESS OF SCANNED COPIES OF THIS PLAN SHEET.

Duc Duy Vo
 FOR REVISION ONLY
 July 22, 2024
 DATE

DRAFT 7/5/24

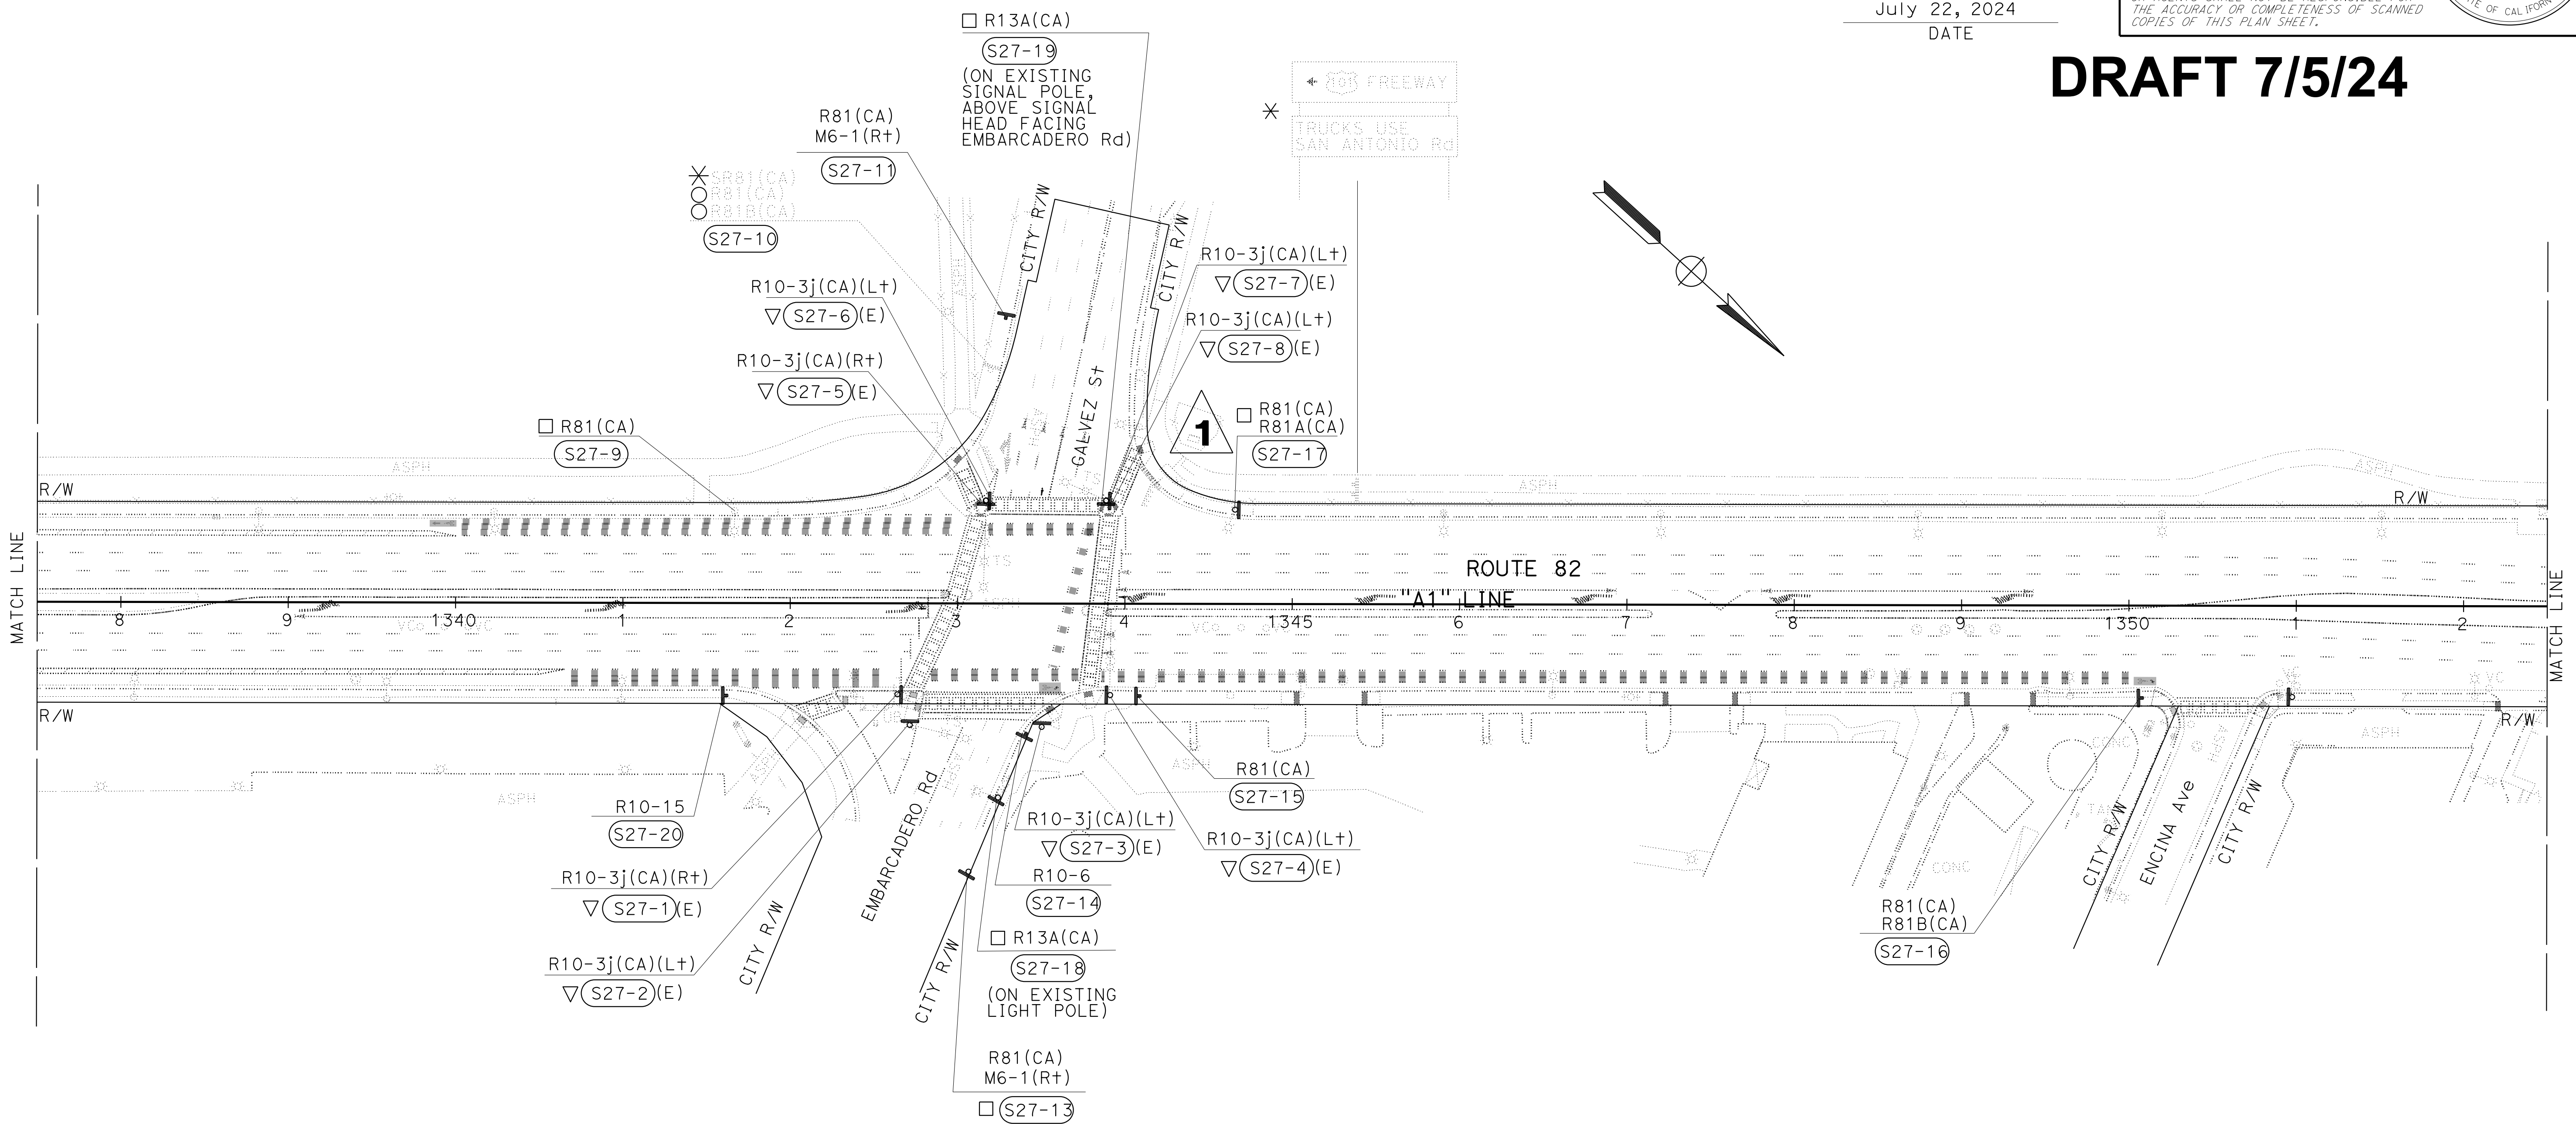

CONTRACT CHANGE ORDER NO. _____
SHEET _____ OF _____

20 REPLACED PER CONTRACT CHANGE ORDER No. 20 DATED July 22, 2024


SIGN PLAN
 NO SCALE

S-27A

LAST REVISION: DATE PLOTTED => 5-JUL-2024 TIME PLOTTED => 12:56

STATE OF CALIFORNIA - DEPARTMENT OF TRANSPORTATION
Caltrans
 FUNCTIONAL SUPERVISOR: KENNETH XU
 DUC VO: RAJESH OBEROI
 DIV: 11-28-22

NOTE:
 FOR ACCURATE RIGHT OF WAY DATA, CONTACT
 RIGHT OF WAY ENGINEERING AT THE DISTRICT OFFICE.

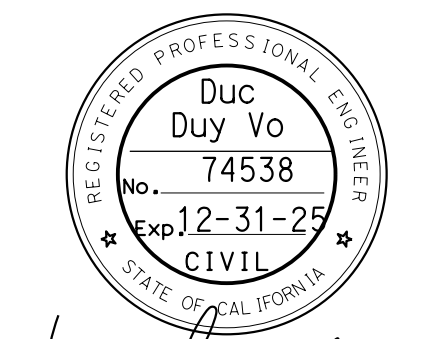


Duc Duy Vo
 FOR REVISION ONLY
 July 22, 2024
 DATE

Dist	COUNTY	ROUTE	POST MILES TOTAL PROJECT	SHEET No.	TOTAL SHEETS
04	SCI	82	18.2/26.4	300	466

AS-AWARDED CONTRACT PLANS
 THIS STAMP PLACED IN LIEU OF ORIGINAL SIGNATURE
 REGISTERED CIVIL ENGINEER DATE _____
 PLANS APPROVAL DATE _____
 THE STATE OF CALIFORNIA OR ITS OFFICERS OR AGENTS SHALL NOT BE RESPONSIBLE FOR THE ACCURACY OR COMPLETENESS OF SCANNED COPIES OF THIS PLAN SHEET.

DRAFT 7/5/24

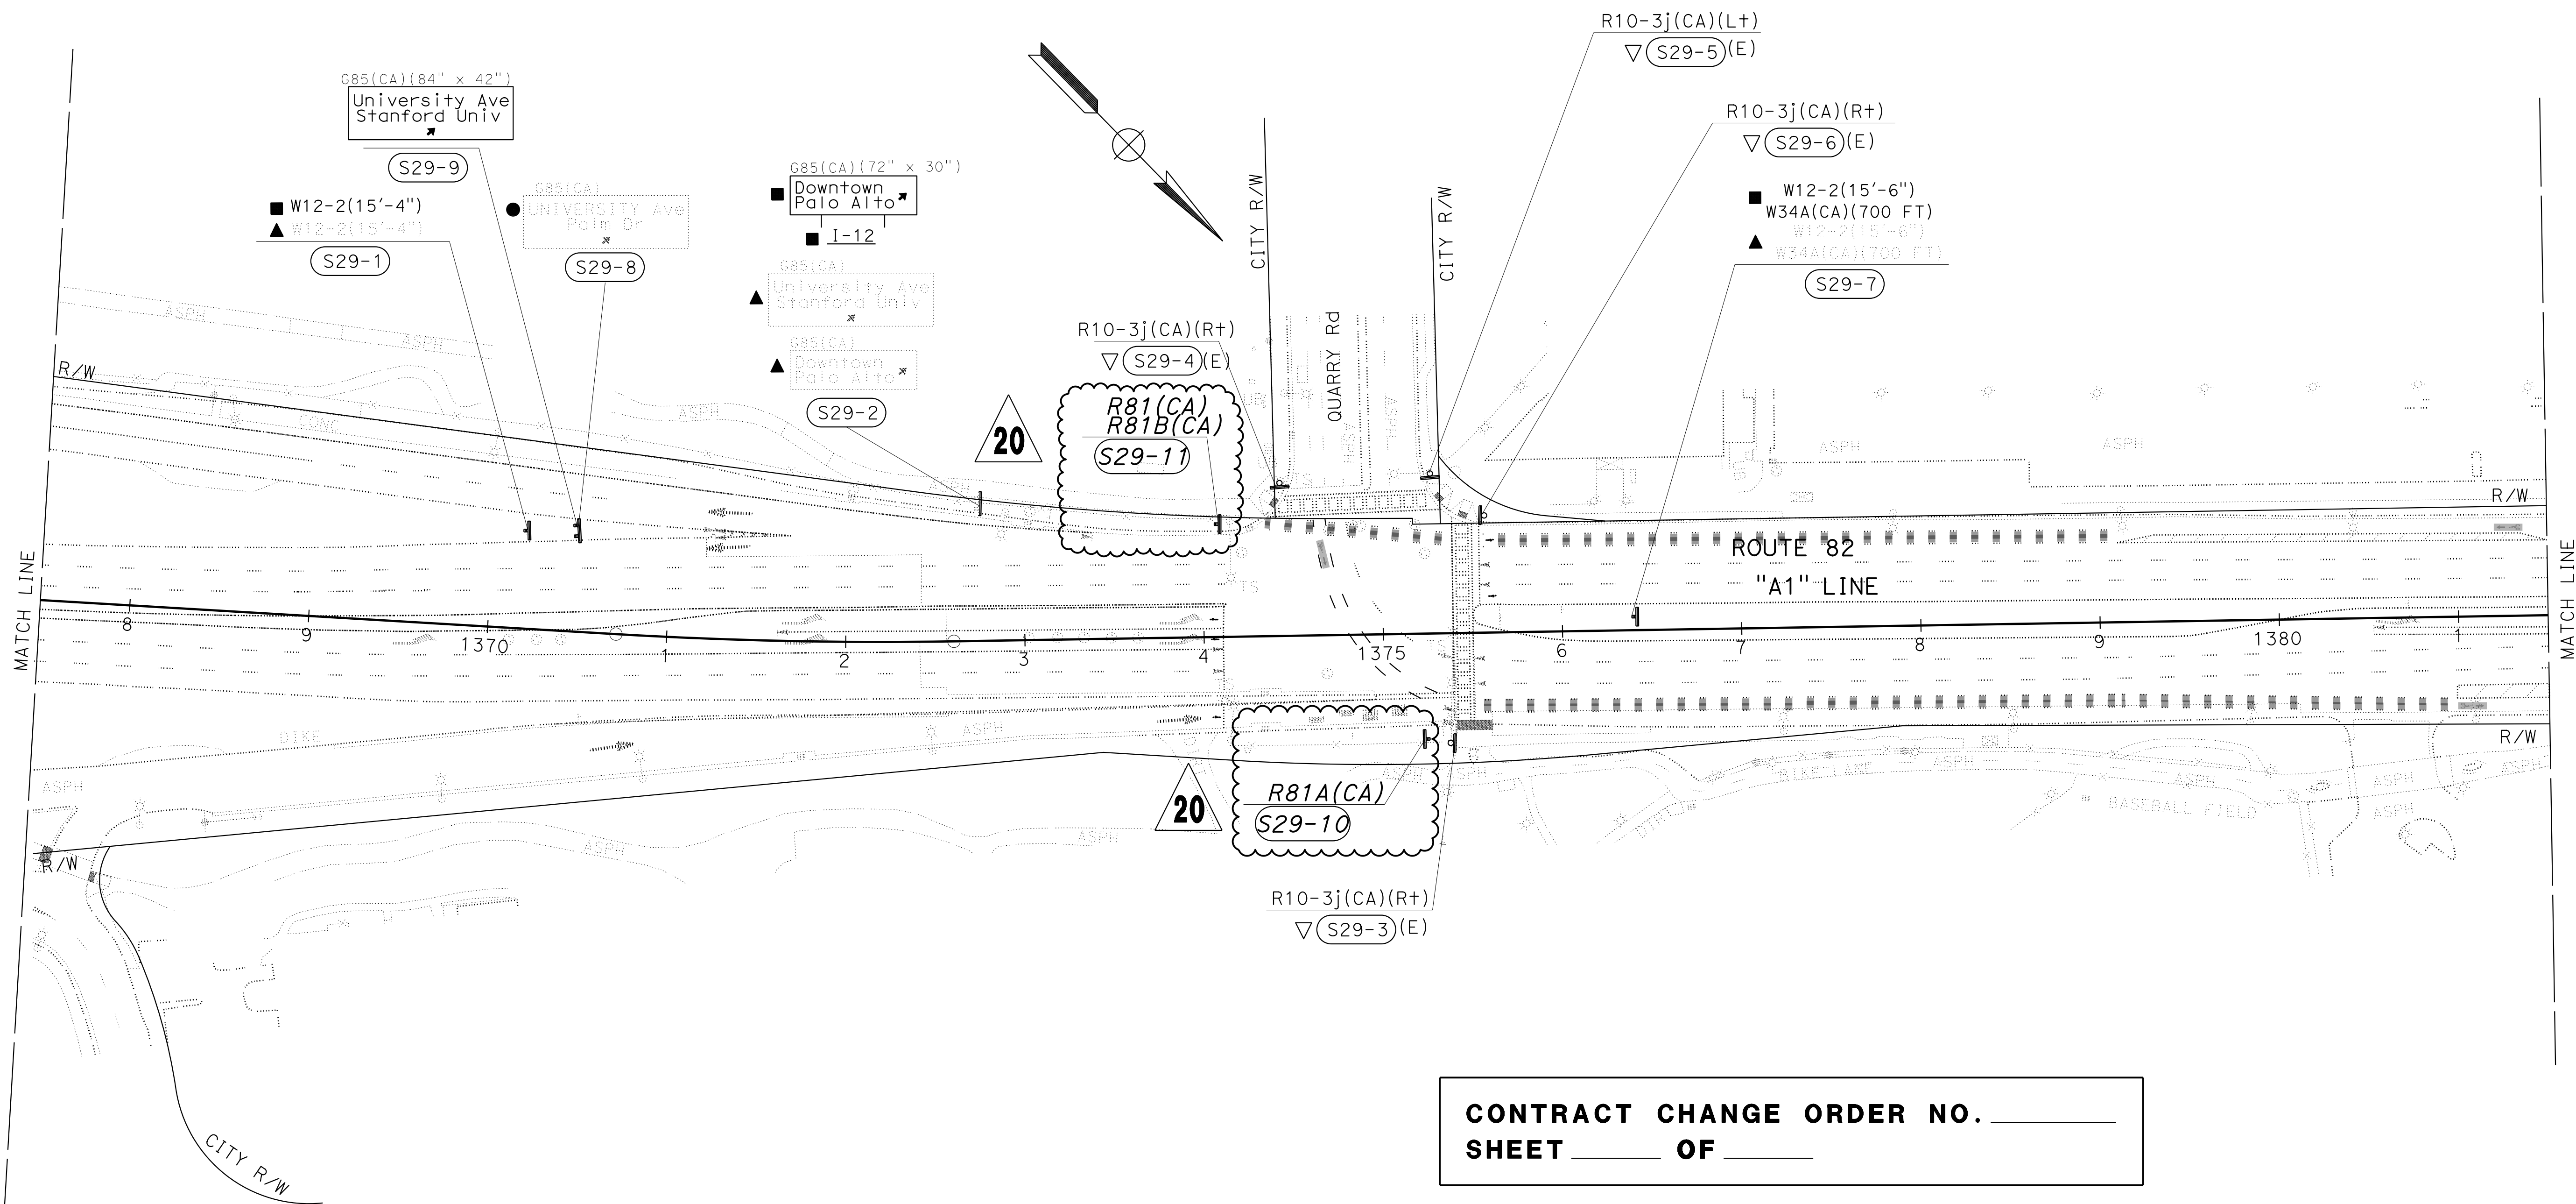

CONTRACT CHANGE ORDER NO. _____
SHEET _____ OF _____

20 REVISED PER CONTRACT CHANGE ORDER No. 20 DATED July 22, 2024

APPROVED FOR SIGN WORK ONLY

FOR NOTES, ABBREVIATIONS AND LEGEND, SEE SHEET S-1

SIGN PLAN
 NO SCALE

S-29

LAST REVISION DATE PLOTTED => 5-JUL-2024 03-15-24 TIME PLOTTED => 12:57

STATE OF CALIFORNIA - DEPARTMENT OF TRANSPORTATION
Caltrans
 FUNCTIONAL SUPERVISOR: KENNETH XU
 DIVISION: TRAFFIC
 CALCULATED/DESIGNED BY: DUC VO
 CHECKED BY: RAJESH OBEROI
 REVISIONS: 11-28-22 (DV)

NOTE:
 FOR ACCURATE RIGHT OF WAY DATA, CONTACT
 RIGHT OF WAY ENGINEERING AT THE DISTRICT OFFICE.



Duc Duy Vo
 FOR REVISION ONLY
 July 22, 2024
 DATE




Dist	COUNTY	ROUTE	POST MILES TOTAL PROJECT	SHEET No.	TOTAL SHEETS
04	SCI	82	18.2/26.4	301	466

AS-AWARDED CONTRACT PLANS
 THIS STAMP PLACED IN LIEU OF ORIGINAL SIGNATURE
 REGISTERED CIVIL ENGINEER DATE _____

PLANS APPROVAL DATE _____

THE STATE OF CALIFORNIA OR ITS OFFICERS OR AGENTS SHALL NOT BE RESPONSIBLE FOR THE ACCURACY OR COMPLETENESS OF SCANNED COPIES OF THIS PLAN SHEET.

DRAFT 7/5/24

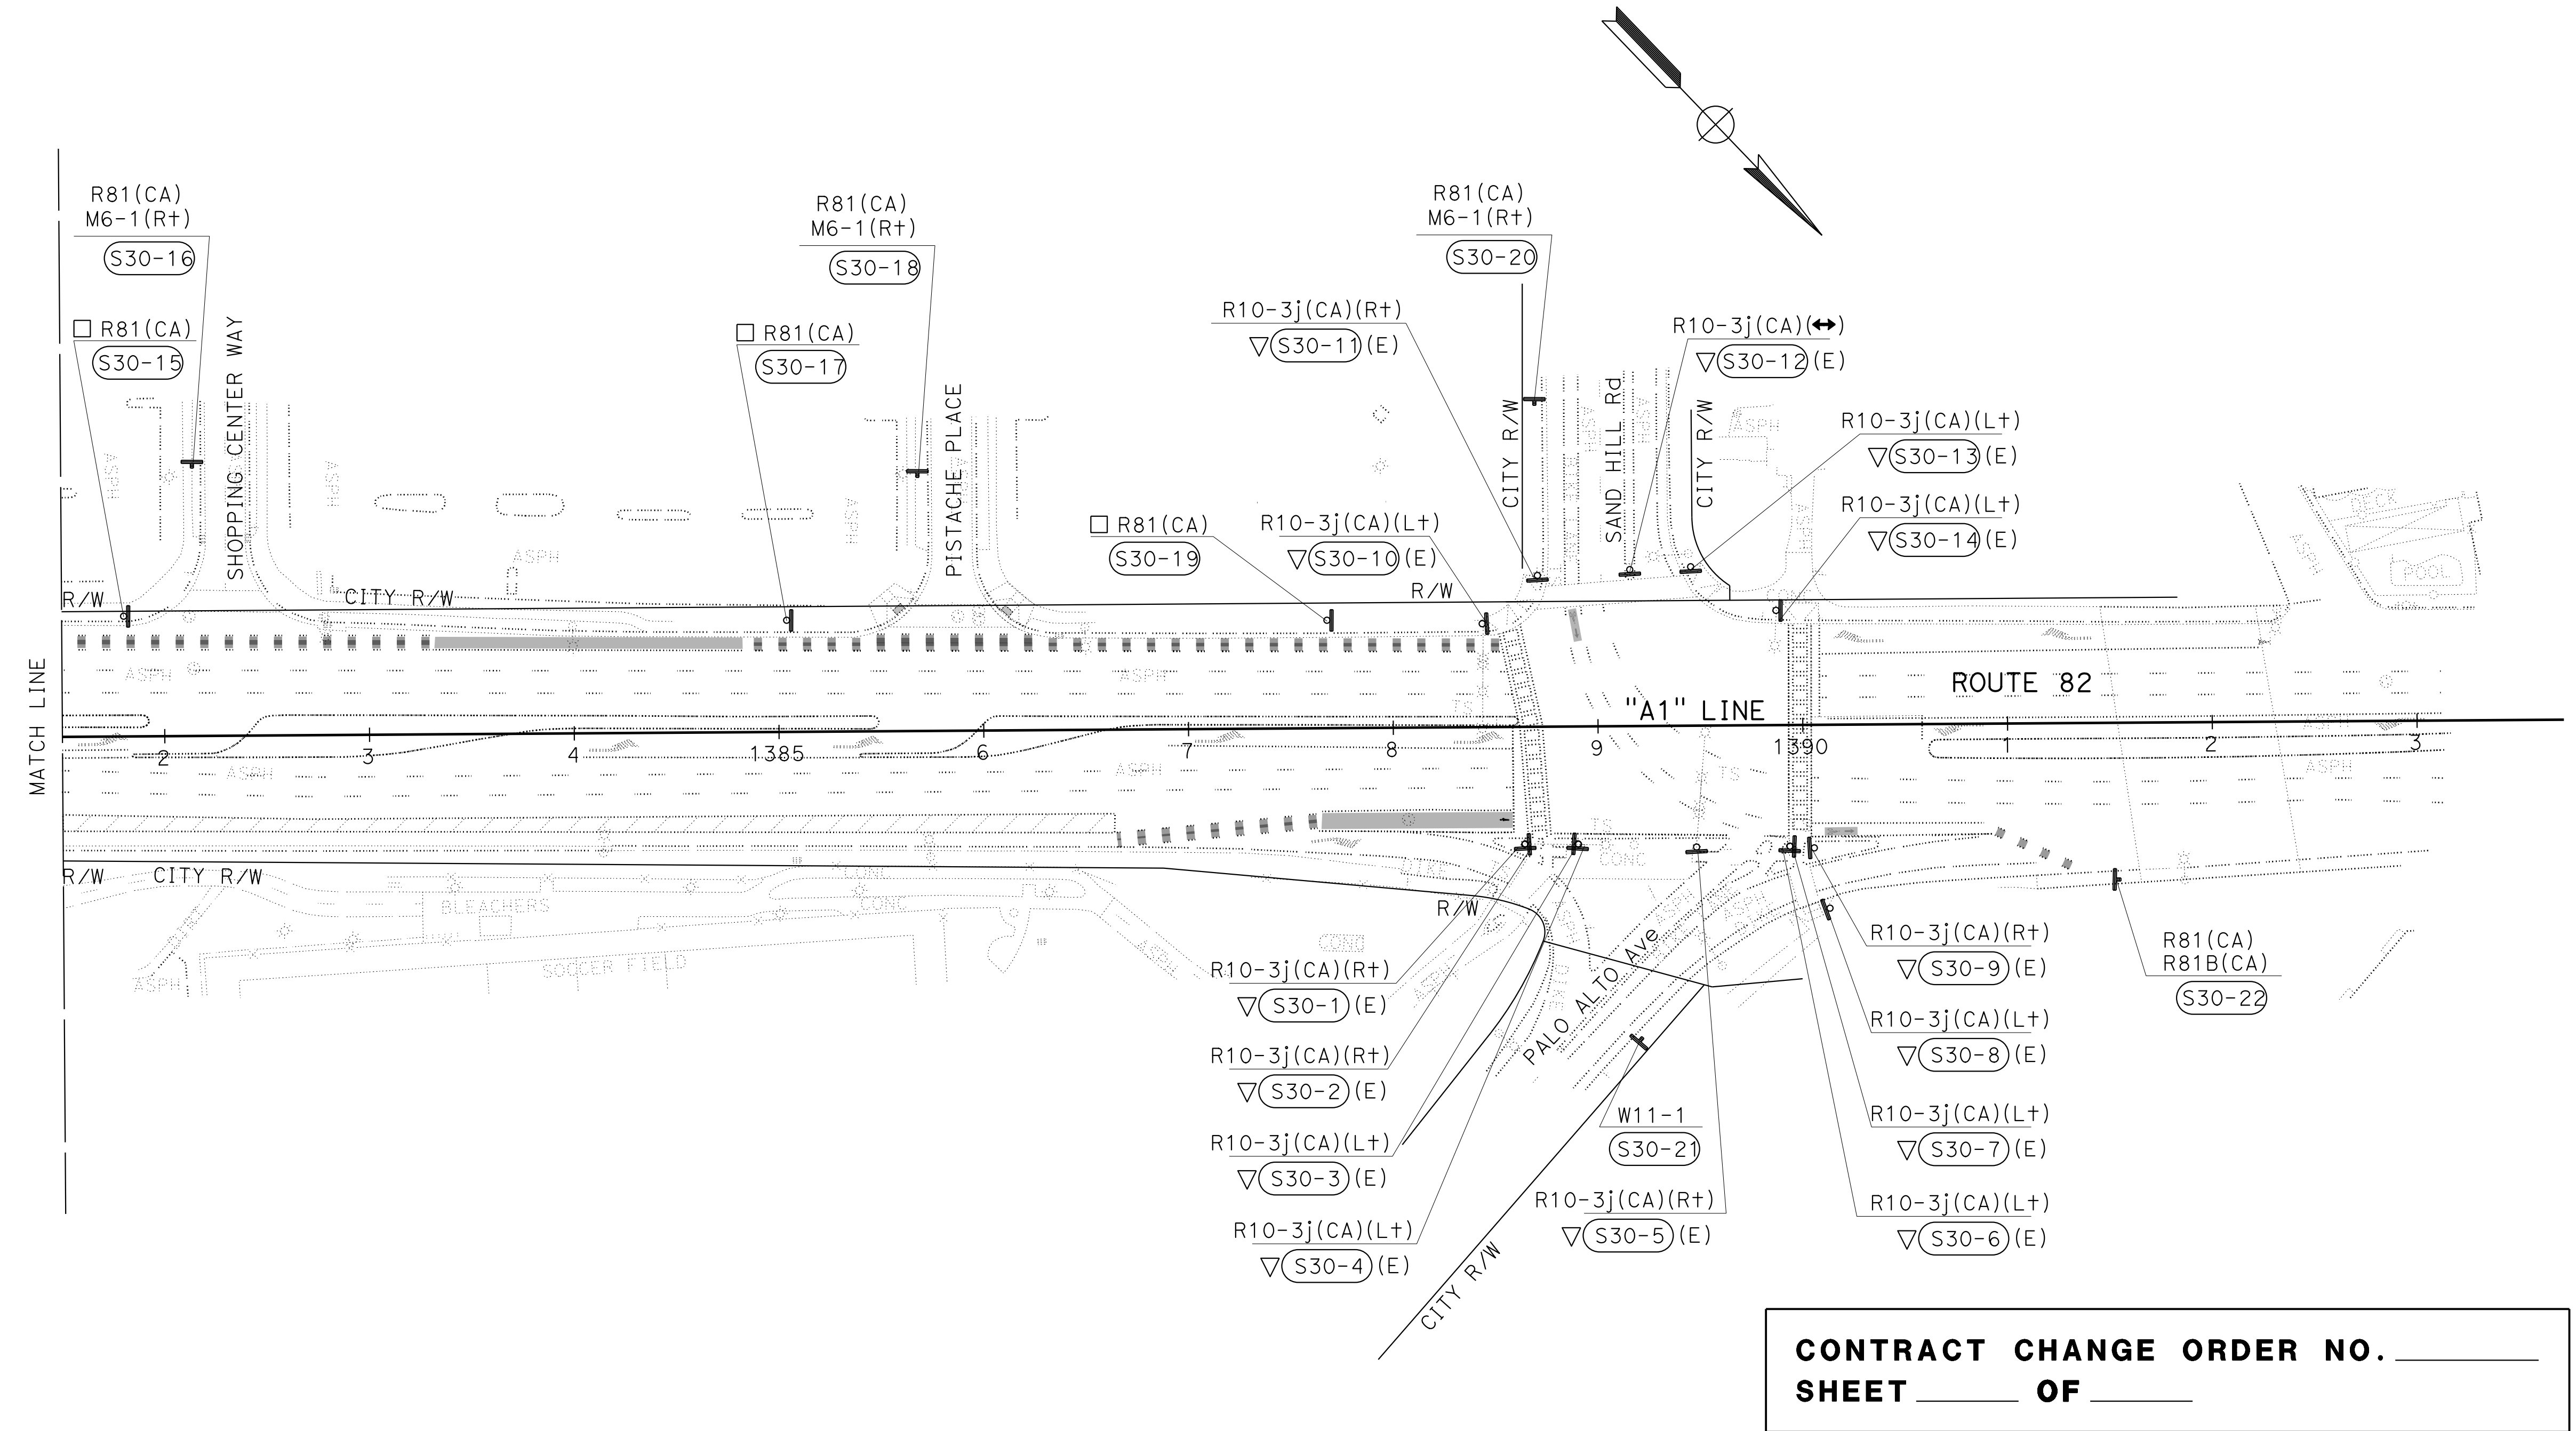

CONTRACT CHANGE ORDER NO. _____
SHEET _____ OF _____

20 REPLACED PER CONTRACT CHANGE ORDER
No. 20 DATED July 22, 2024

SIGN PLAN
 NO SCALE

S-30A

LAST REVISION DATE PLOTTED => 5-JUL-2024 03-15-24 TIME PLOTTED => 12:57